



# A-A

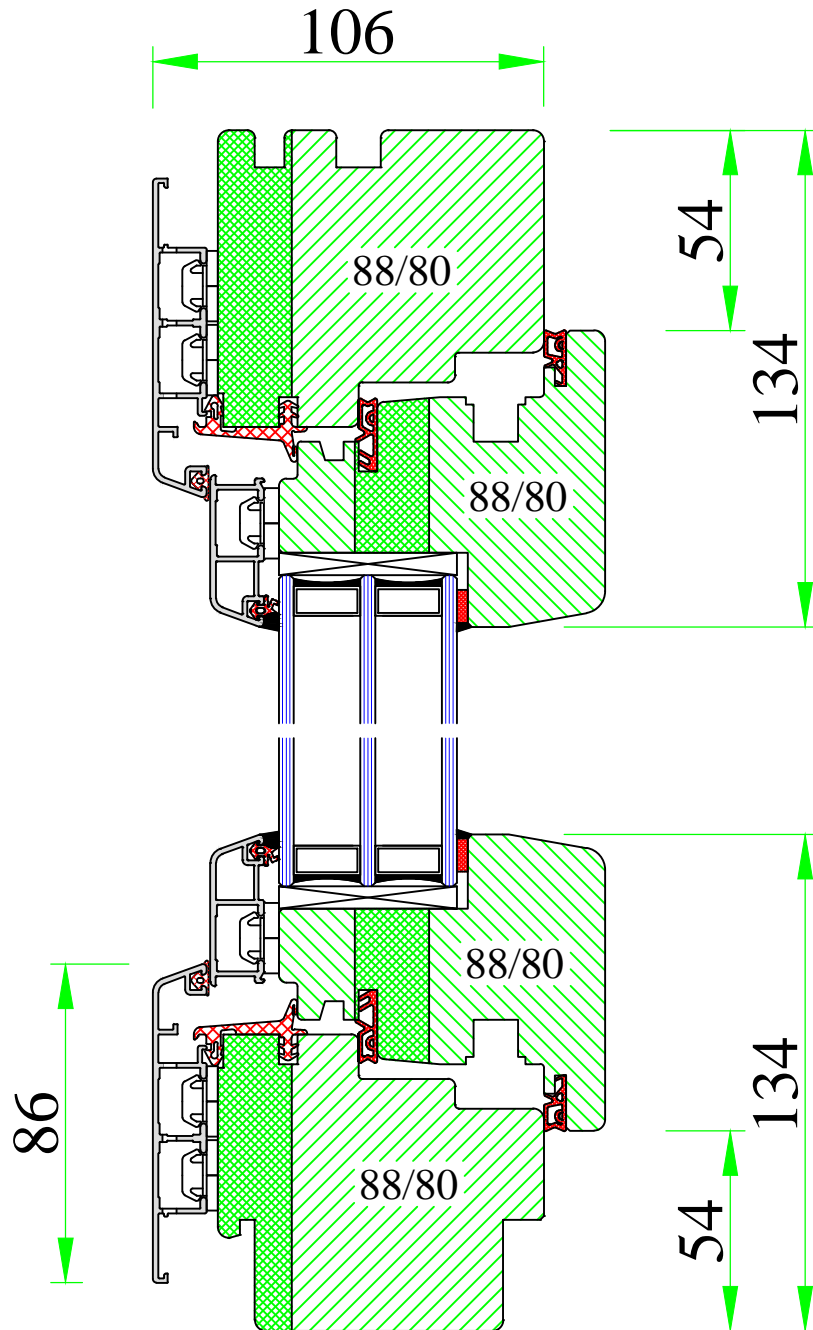

**UNI WINDOWS Ltd.**  
 Unit 6, Edgefield Industrial Est.  
 Loanhead, EH20 9TB  
 Tel.: 0131 448 3931


**THERMAX ULTRA**  
 Inward opening tilt and turn window

Version: 1	Scale: 1:2
Date: 15.05.14	Drawing: NOP/1

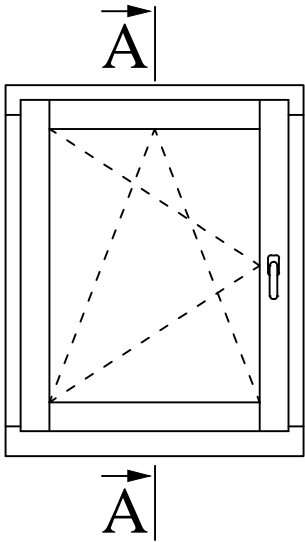

# A-A

106

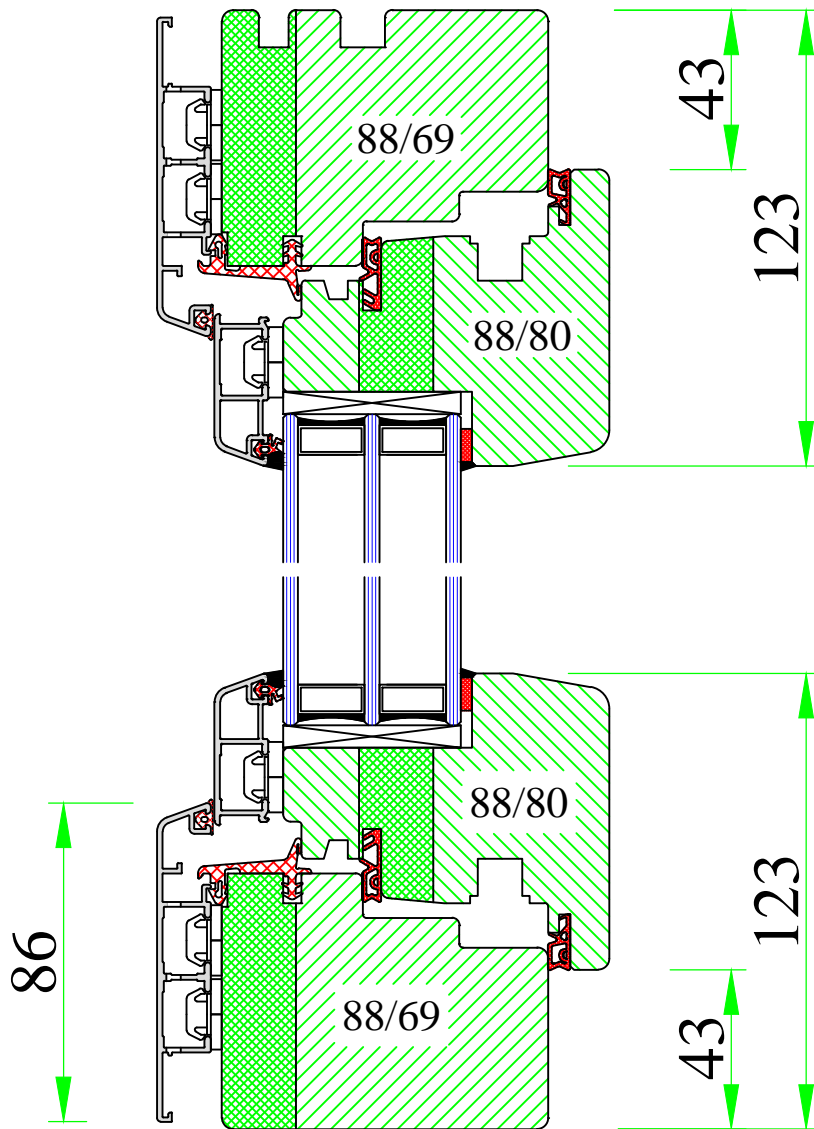


**UNI WINDOWS Ltd.**  
 Unit 6, Edgefield Industrial Est.  
 Loanhead, EH20 9TB  
 Tel.: 0131 448 3931

**THERMAX ULTRA 2**  
 Inward opening tilt and turn window



Version:  
1  
 Date:  
15.05.14

Scale:  
1:2  
 Drawing:  
NOP2/1

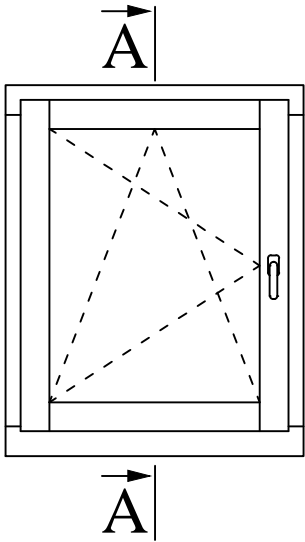


A-A

106

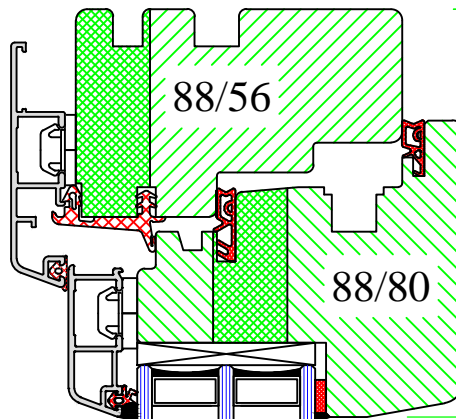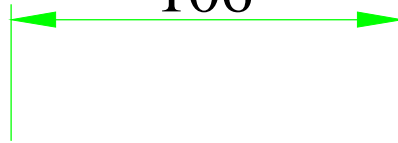

30


110

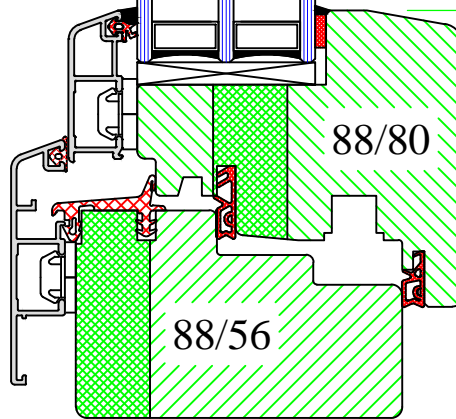

30

110

66

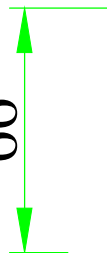

**UNI WINDOWS Ltd.**  
 Unit 6, Edgefield Industrial Est.  
 Loanhead, EH20 9TB  
 Tel.: 0131 448 3931


**THERMAX ULTRA 3**  
 Inward opening tilt and turn window

Version:  
1


Date:  
15.05.14

Scale:  
1:2

Drawing:  
NOP3/1

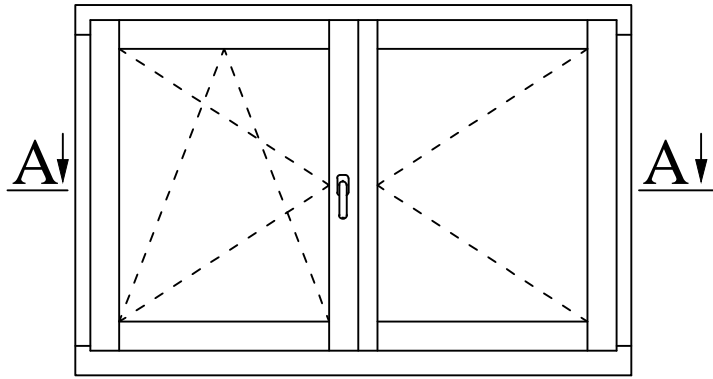


# A-A

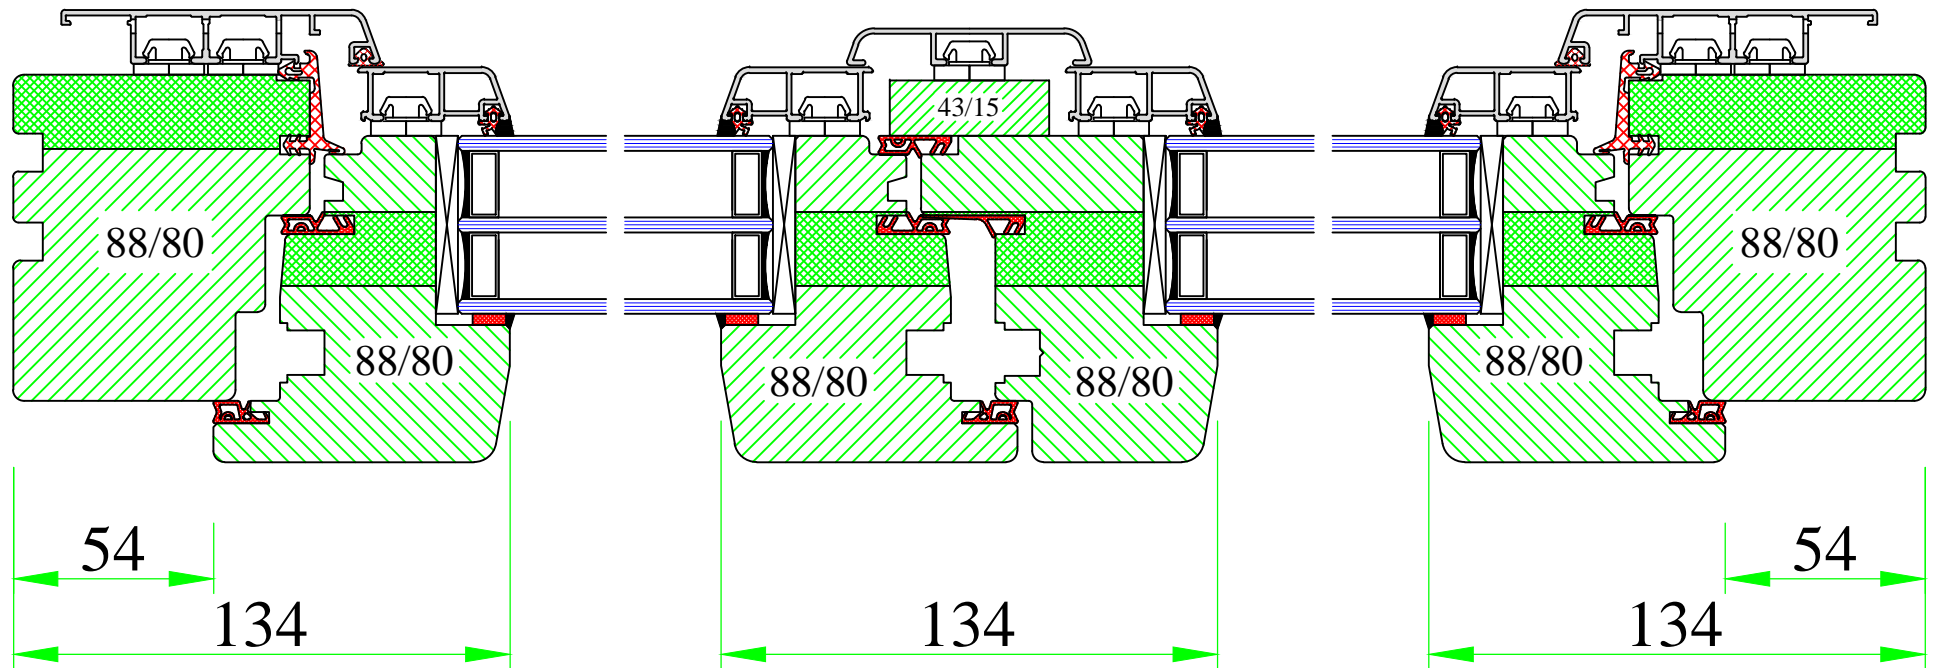


**UNI WINDOWS Ltd.**  
 Unit 6, Edgefield Industrial Est.  
 Loanhead, EH20 9TB  
 Tel.: 0131 448 3931

**THERMAX ULTRA**  
 Double opening window with 'flying' mullion

Version: 1	Scale: 1:2
Date: 15.05.14	Drawing: NOP/2

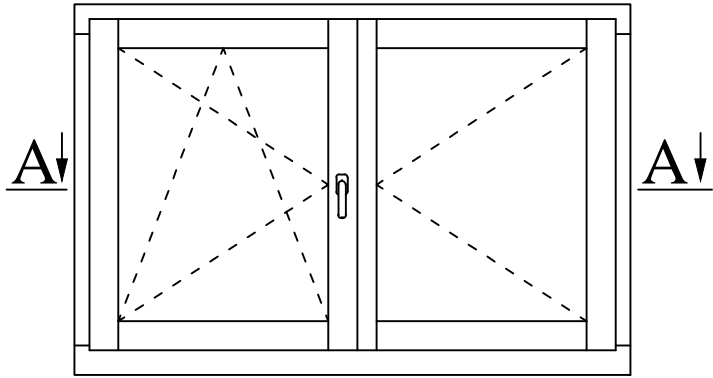


# A-A

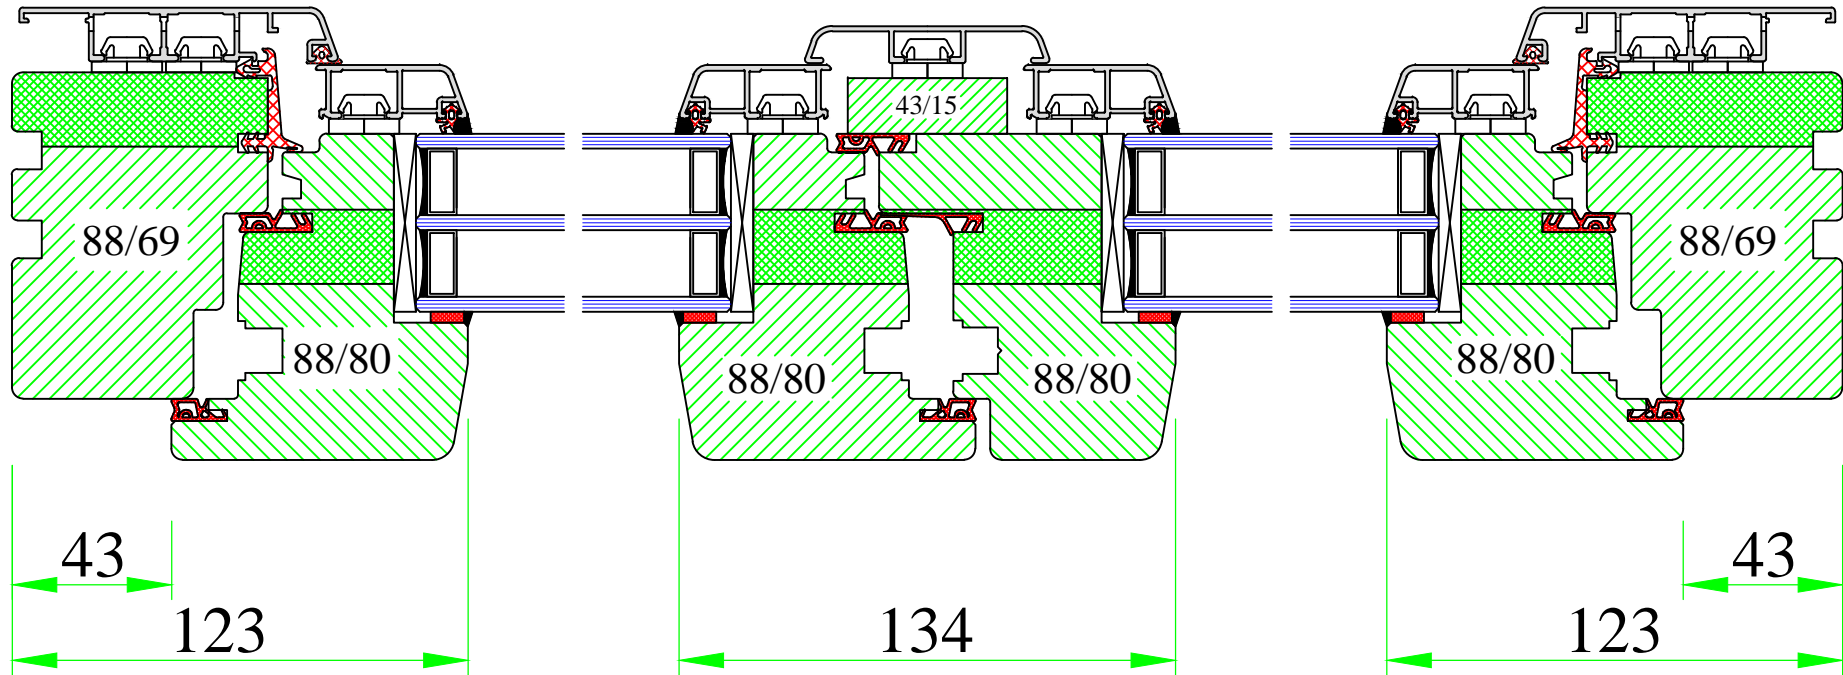


**UNI WINDOWS Ltd.**  
 Unit 6, Edgefield Industrial Est.  
 Loanhead, EH20 9TB  
 Tel.: 0131 448 3931

**THERMAX ULTRA 2**  
 Double opening window with 'flying' mullion

Version: 1	Scale: 1:2
Date: 15.05.14	Drawing: NOP2/2

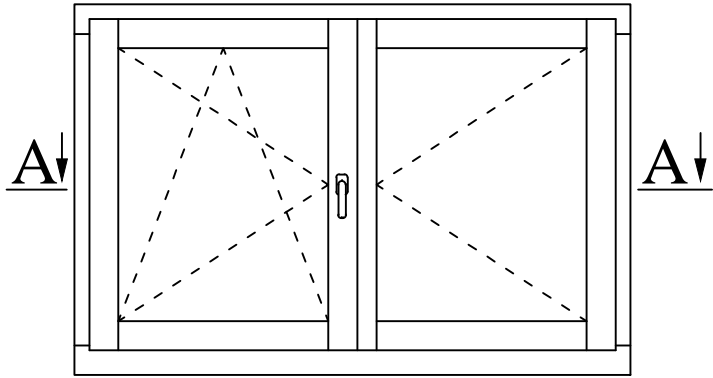


# A-A

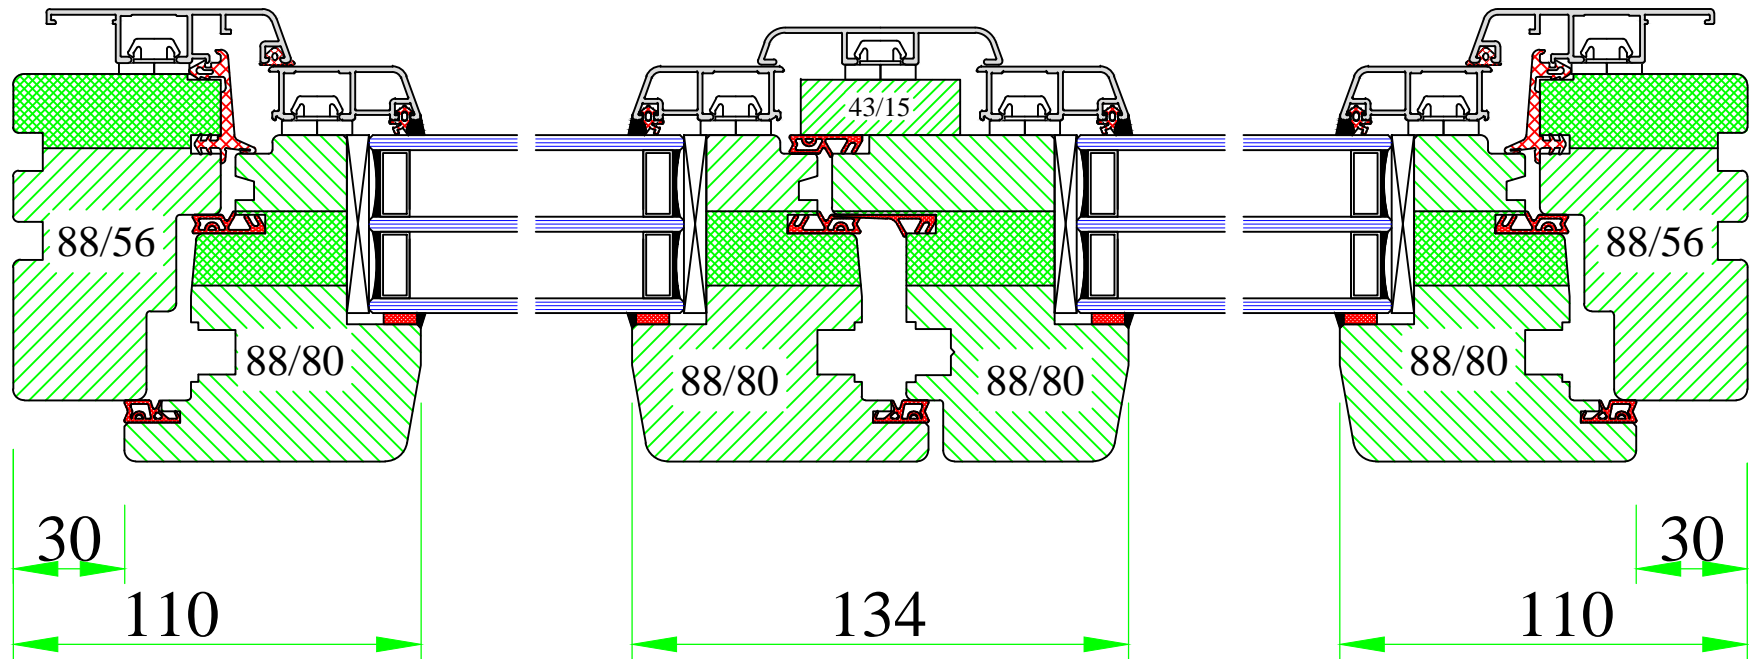


**UNI WINDOWS Ltd.**  
 Unit 6, Edgefield Industrial Est.  
 Loanhead, EH20 9TB  
 Tel.: 0131 448 3931

**THERMAX ULTRA 3**  
 Double opening window with 'flying' mullion

Version: 1	Scale: 1:3
Date: 15.05.14	Drawing: NOP3/2

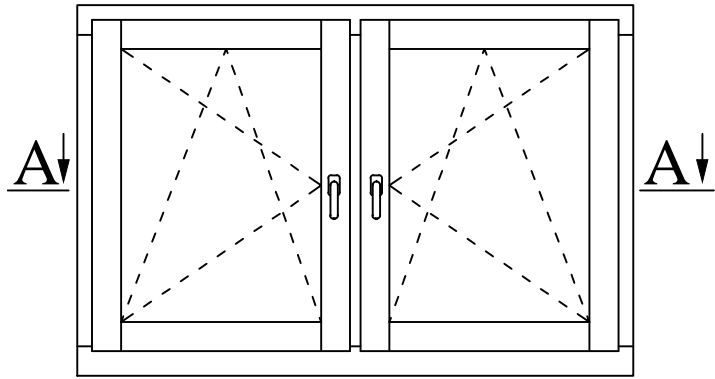

# A-A

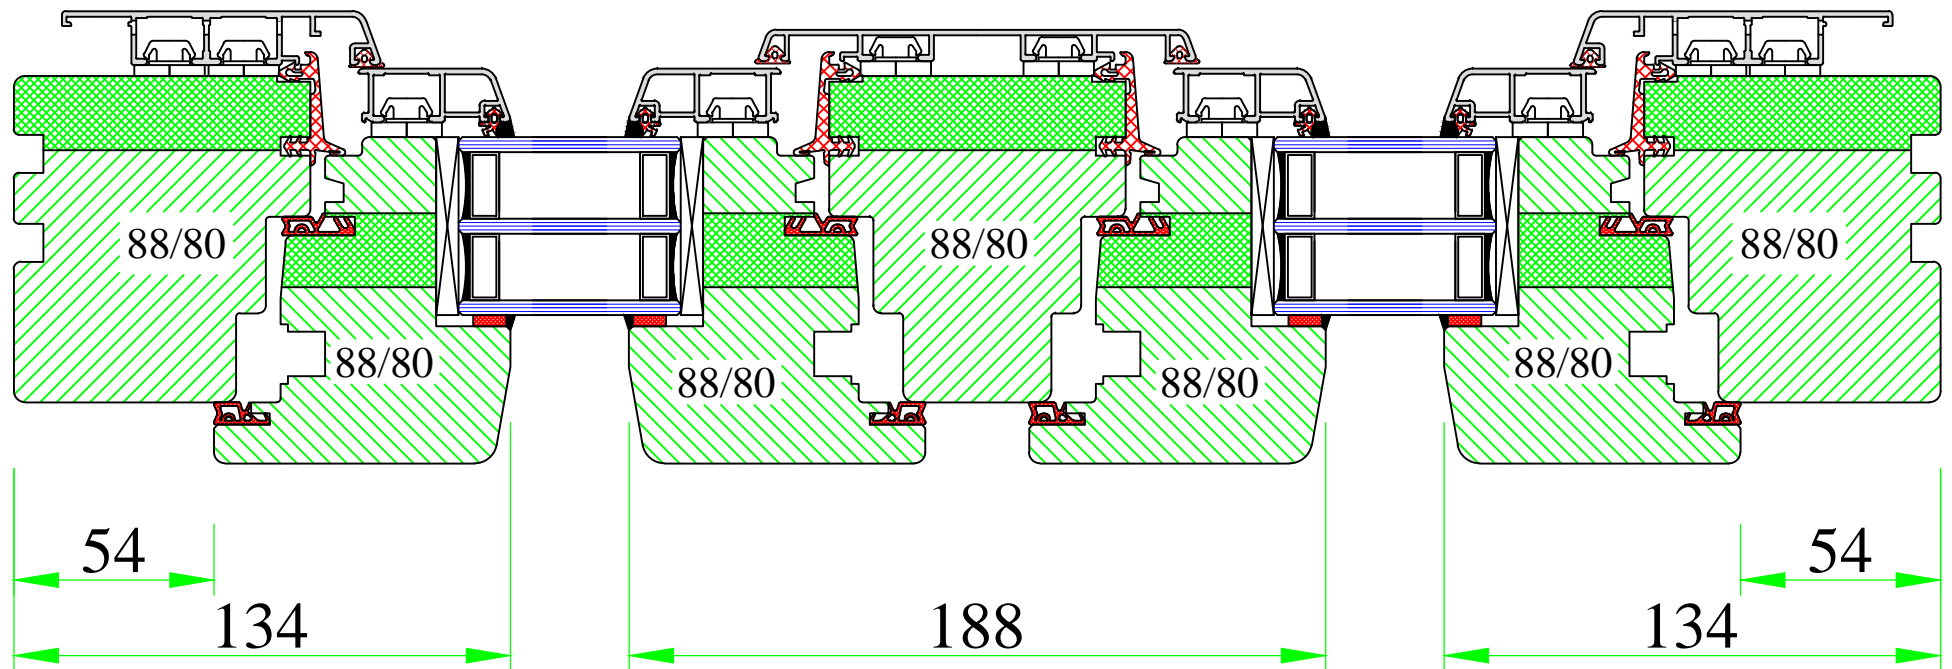

**UNI WINDOWS Ltd.**  
 Unit 6, Edgefield Industrial Est.  
 Loanhead, EH20 9TB  
 Tel.: 0131 448 3931


**THERMAX ULTRA**  
 Double opening window with fixed post

Version:  
1


Scale:  
1:2

Date:  
15.05.14

Drawing:  
NOP/3

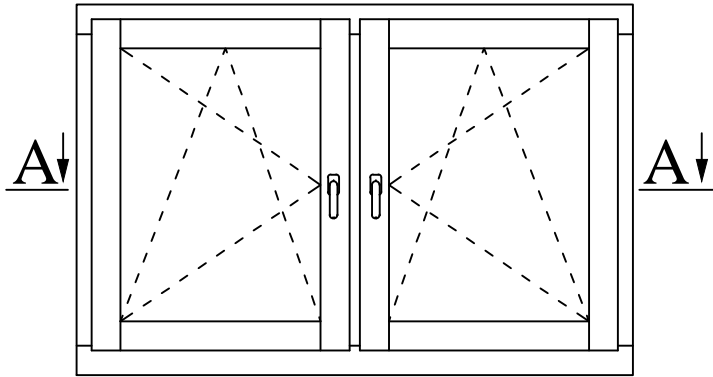

# A-A

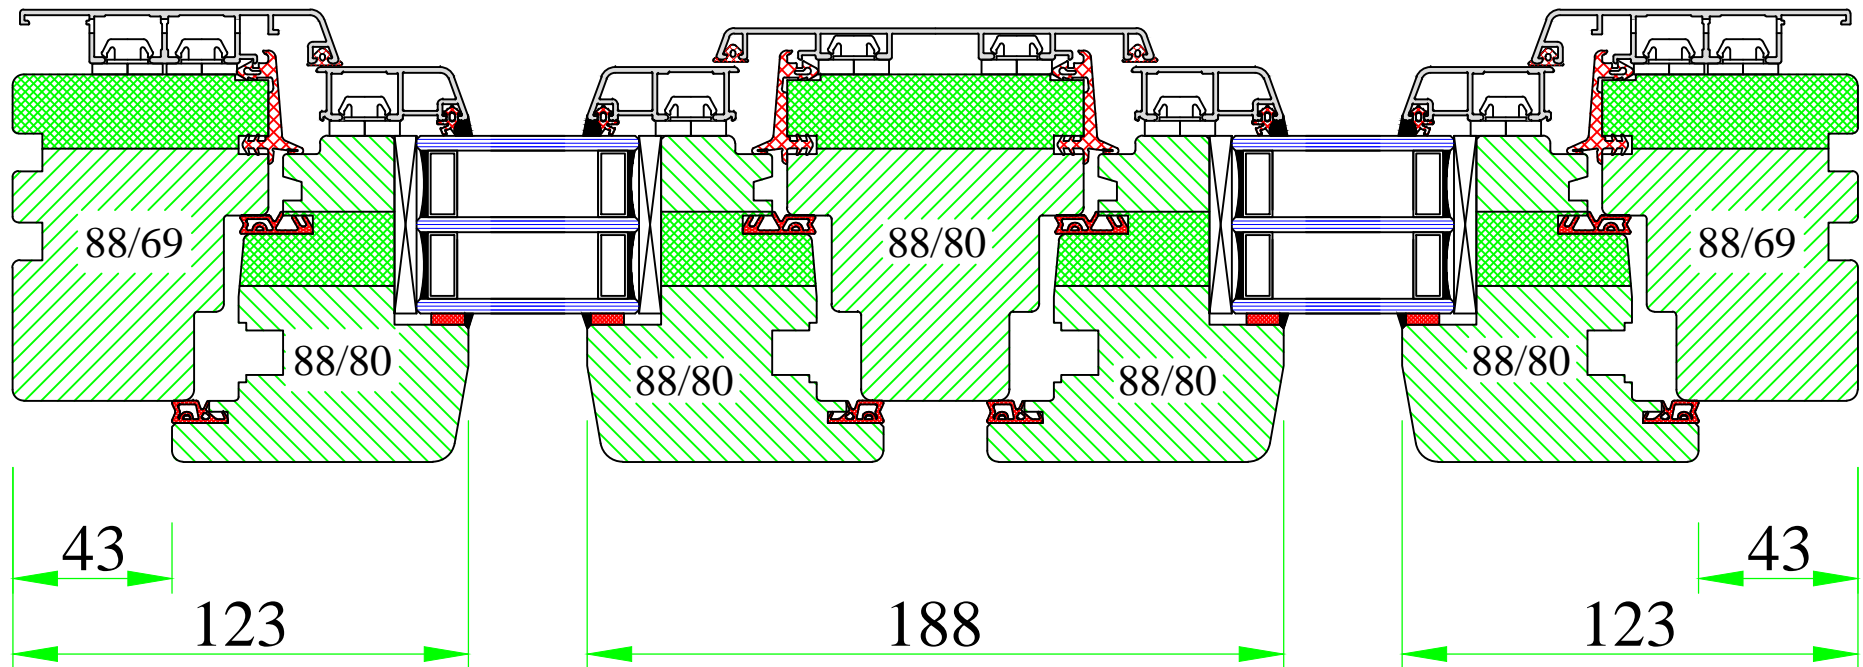

**UNI WINDOWS Ltd.**  
 Unit 6, Edgefield Industrial Est.  
 Loanhead, EH20 9TB  
 Tel.: 0131 448 3931

**THERMAX ULTRA 2**  
 Double opening window with fixed post


Version:  
1

Scale:  
1:2


Date:  
15.05.14

Drawing:  
NOP2/3



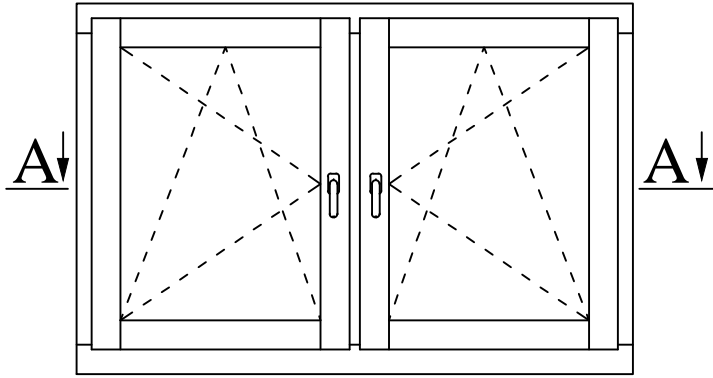


# A-A

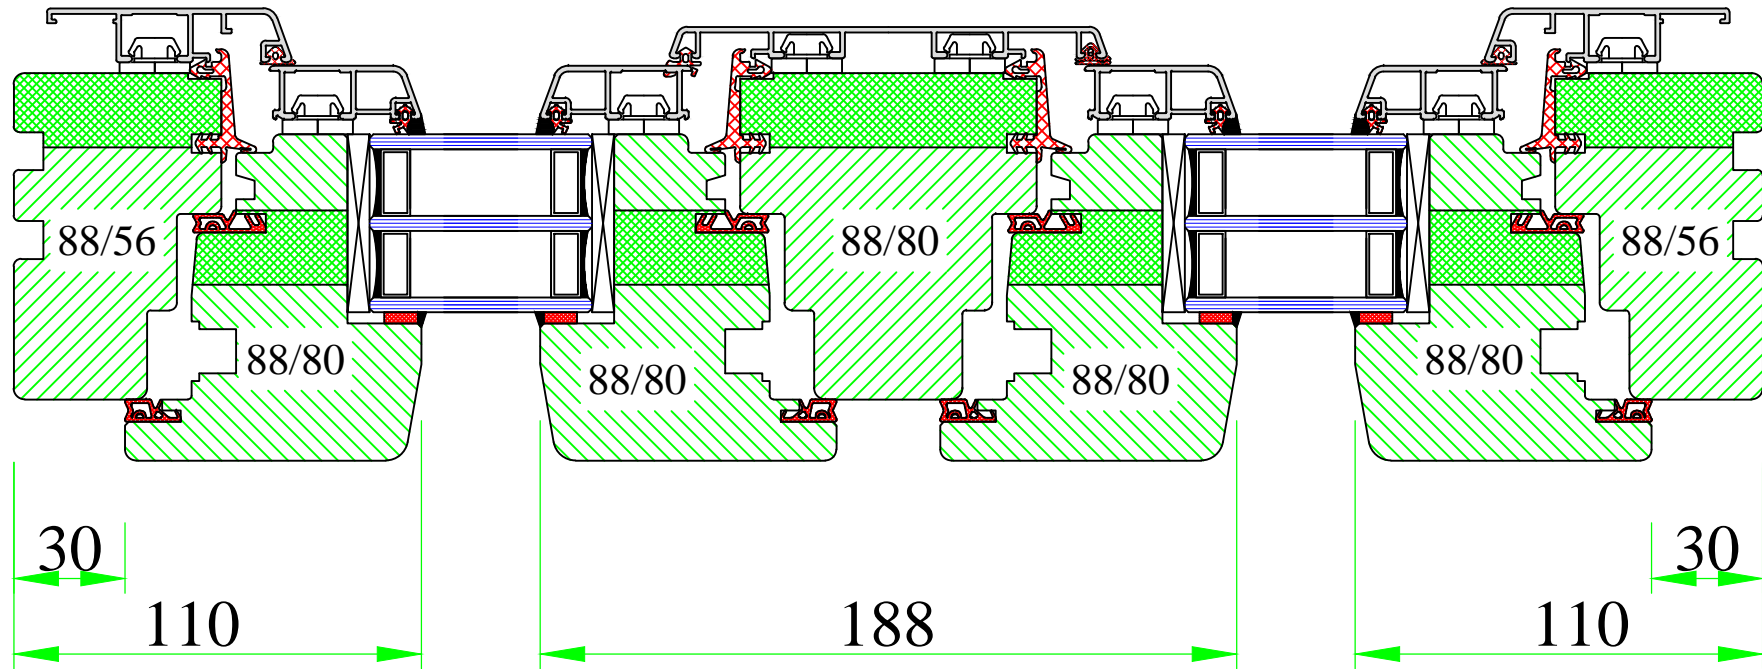


**UNI WINDOWS Ltd.**  
 Unit 6, Edgefield Industrial Est.  
 Loanhead, EH20 9TB  
 Tel.: 0131 448 3931

**THERMAX ULTRA 3**  
 Double opening window with fixed post

Version: 1	Scale: 1:2
Date: 15.05.14	Drawing: NOP3/3

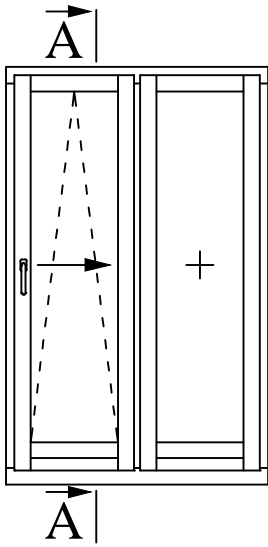

# A-A

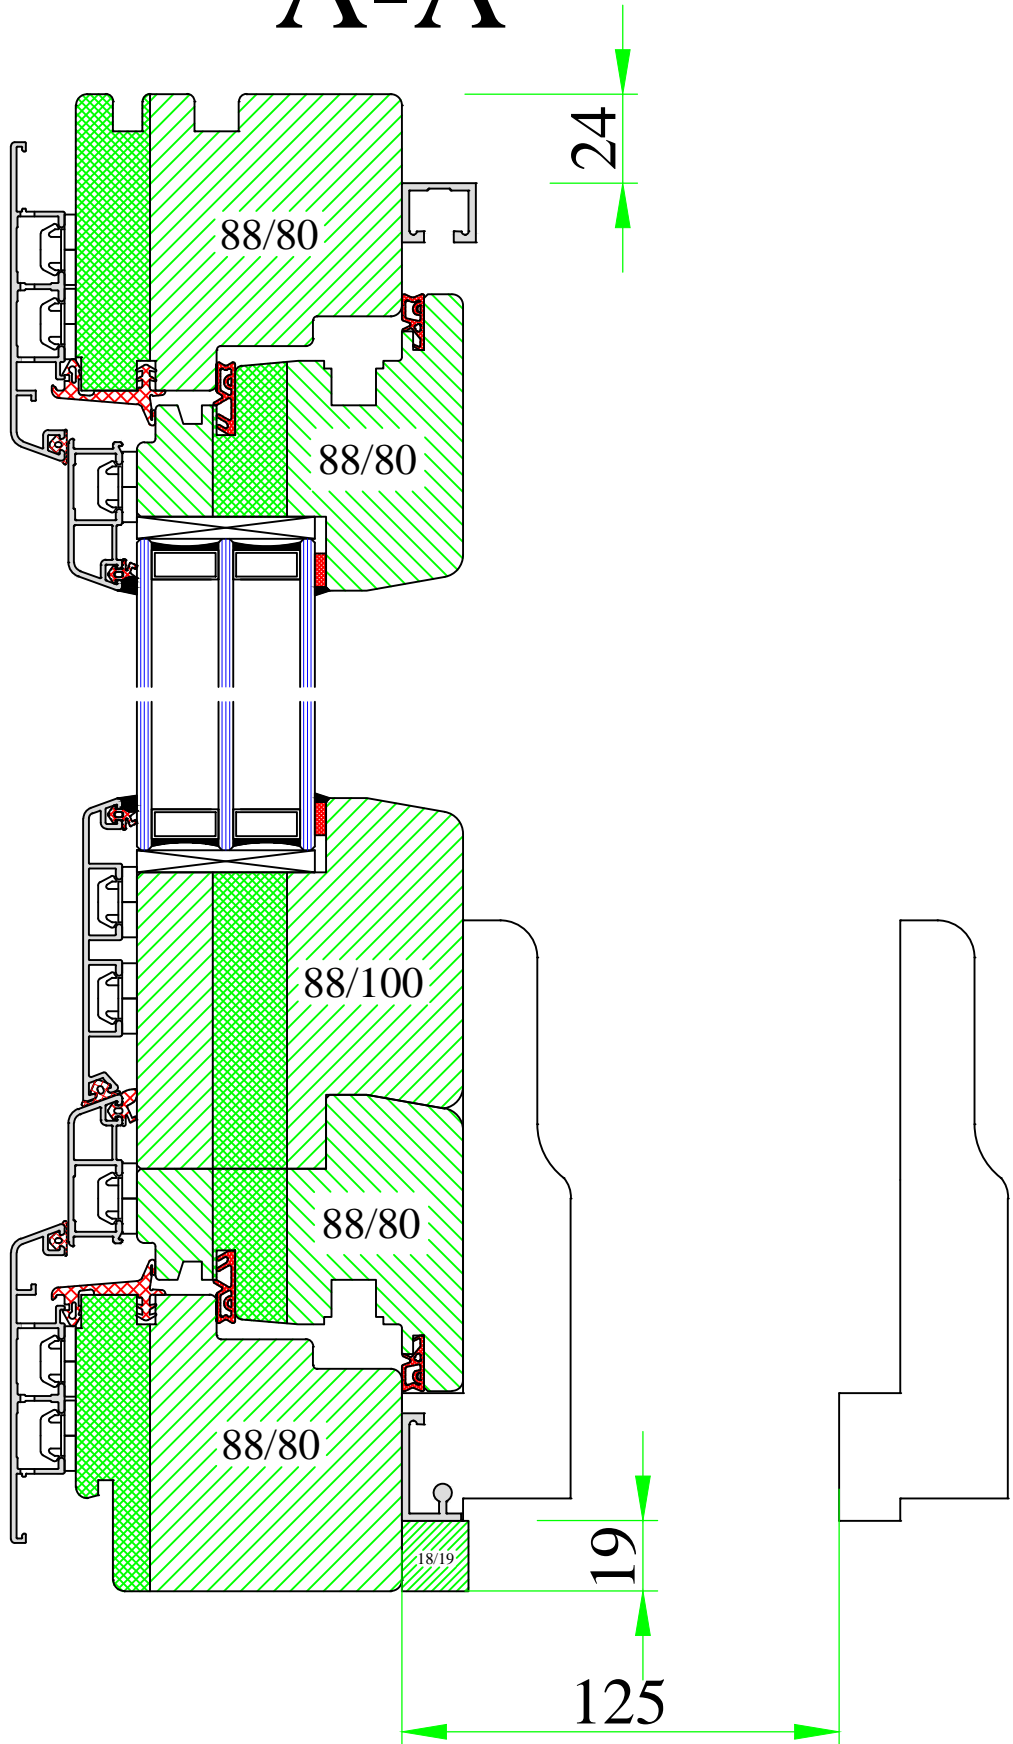

www.uniwin.co.uk



**UNI WINDOWS Ltd.**  
 Unit 6, Edgefield Industrial Est.  
 Loanhead, EH20 9TB  
 Tel.: 0131 448 3931

Tilt and slide doors


**THERMAX ULTRA**

Version:  
1

Scale:  
1:2


Date:  
15.05.14

Drawing:  
NOP/8

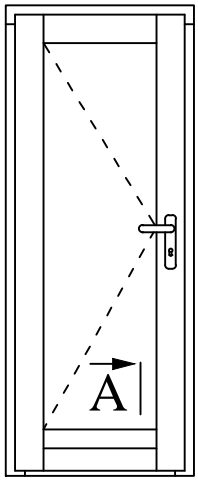

A

out

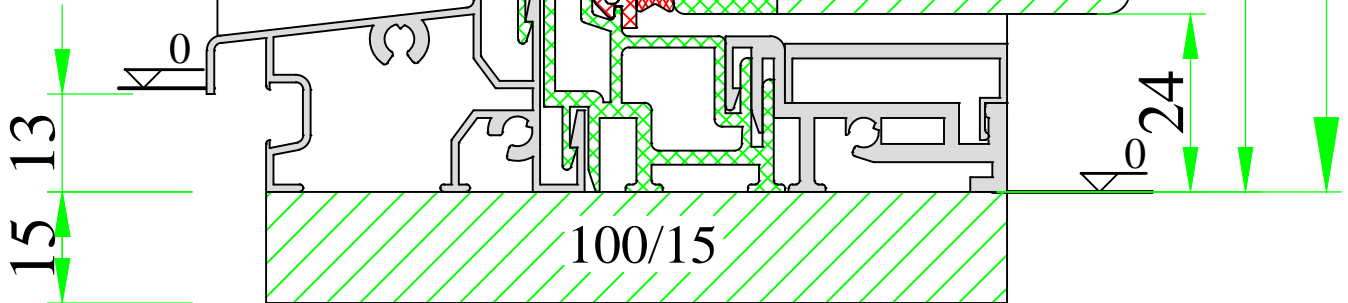

in

196

Y

15  
13

24

100/15

88/92

88/80



**UNI WINDOWS Ltd.**  
Unit 6, Edgefield Industrial Est.  
Loanhead, EH20 9TB  
Tel.: 0131 448 3931

THERMAX ULTRA 1 / 2


External door with flat threshold Weser

Version:  
1

Date:  
15.05.14

Scale:  
1:1

Drawing:  
NPD/1

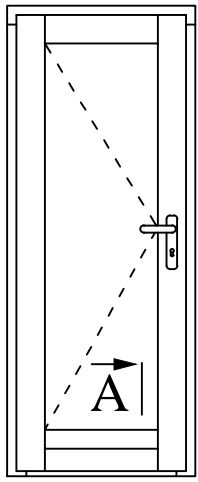

A

(out)

88/92

88/80

190 Y (in)

18

121

www.uniwin.co.uk



**UNI WINDOWS Ltd.**  
 Unit 6, Edgefield Industrial Est.  
 Loanhead, EH20 9TB  
 Tel.: 0131 448 3931

THERMAX ULTRA 1 / 2


External door with flat threshold DAFA

Version:  
1


Scale:  
1:1

Date:  
15.05.14

Drawing:  
NPD/2

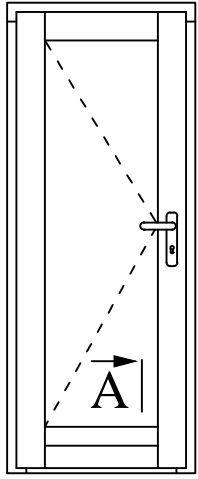

A

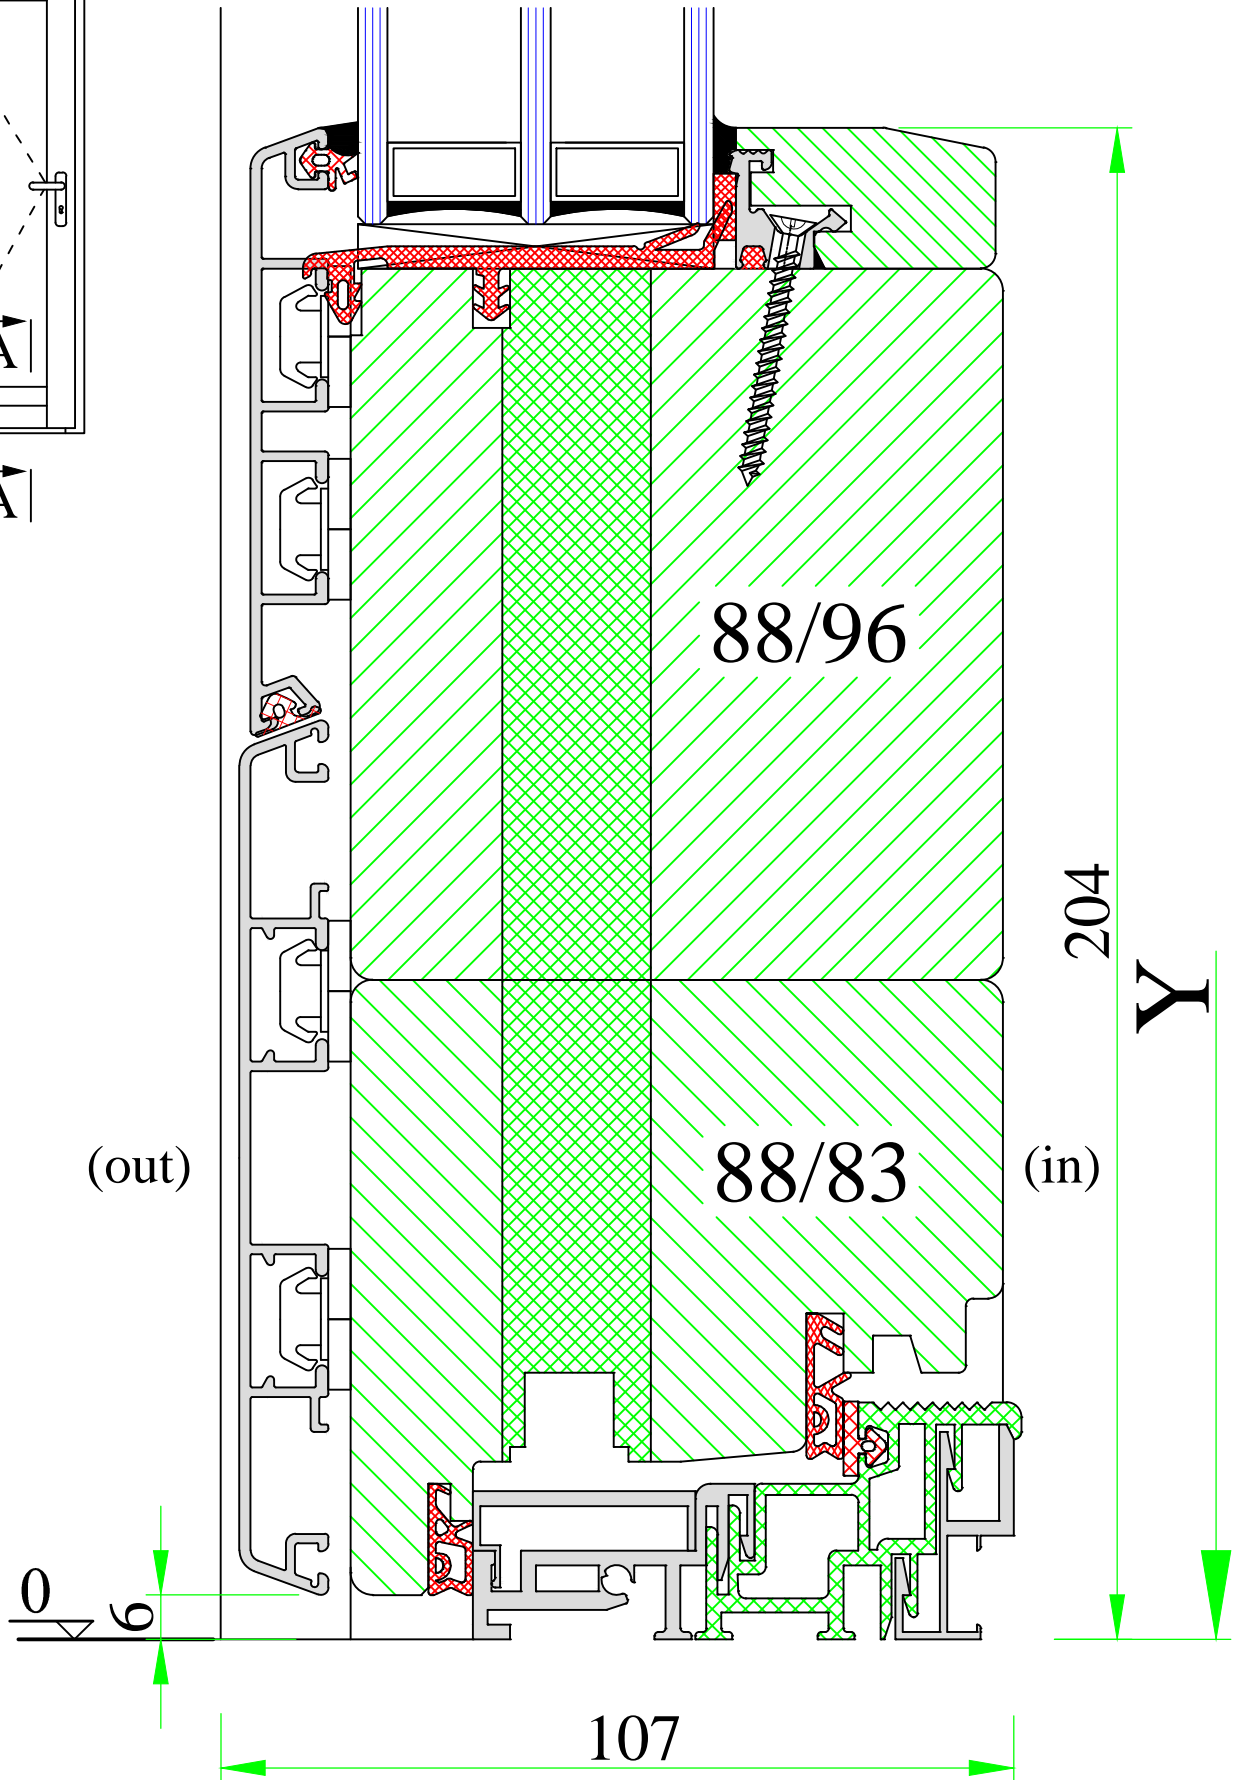

(out)

(in)

www.uniwin.co.uk



**UNI WINDOWS Ltd.**  
 Unit 6, Edgefield Industrial Est.  
 Loanhead, EH20 9TB  
 Tel.: 0131 448 3931

THERMAX ULTRA 1 / 2


External door with threshold Weser-A –  
 – outward opening

Version:  
 1


Date:  
 15.05.14

Scale:  
 1:1

Drawing:  
 NPD/3

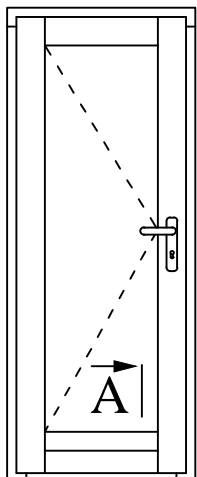

A

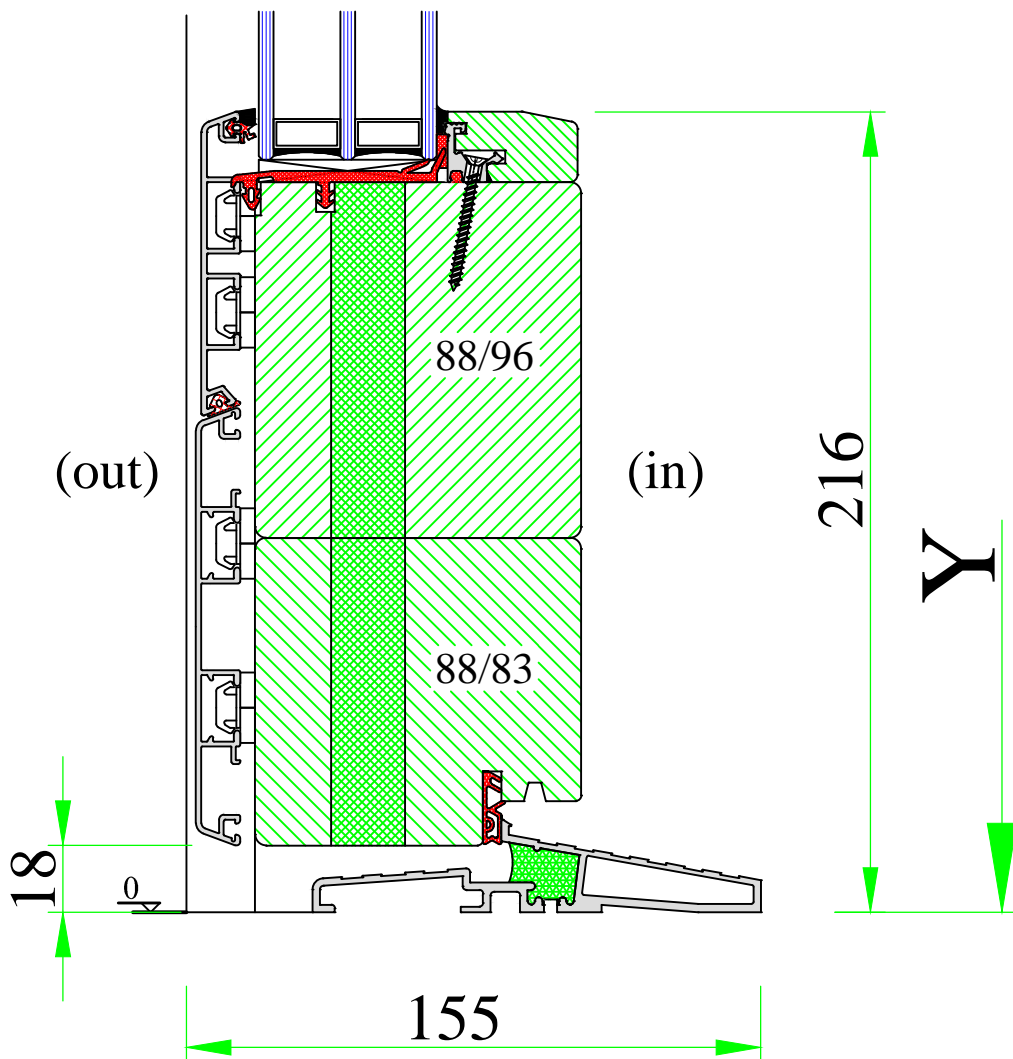


**UNI WINDOWS Ltd.**  
 Unit 6, Edgefield Industrial Est.  
 Loanhead, EH20 9TB  
 Tel.: 0131 448 3931

THERMAX ULTRA 1 / 2


External door with threshold DAFA –  
 – outward opening

Version:  
 1  
 Date:  
 15.05.14

Scale:  
 1:1  
 Drawing:  
 NPD/3-1

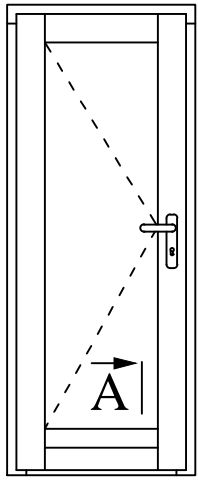

A

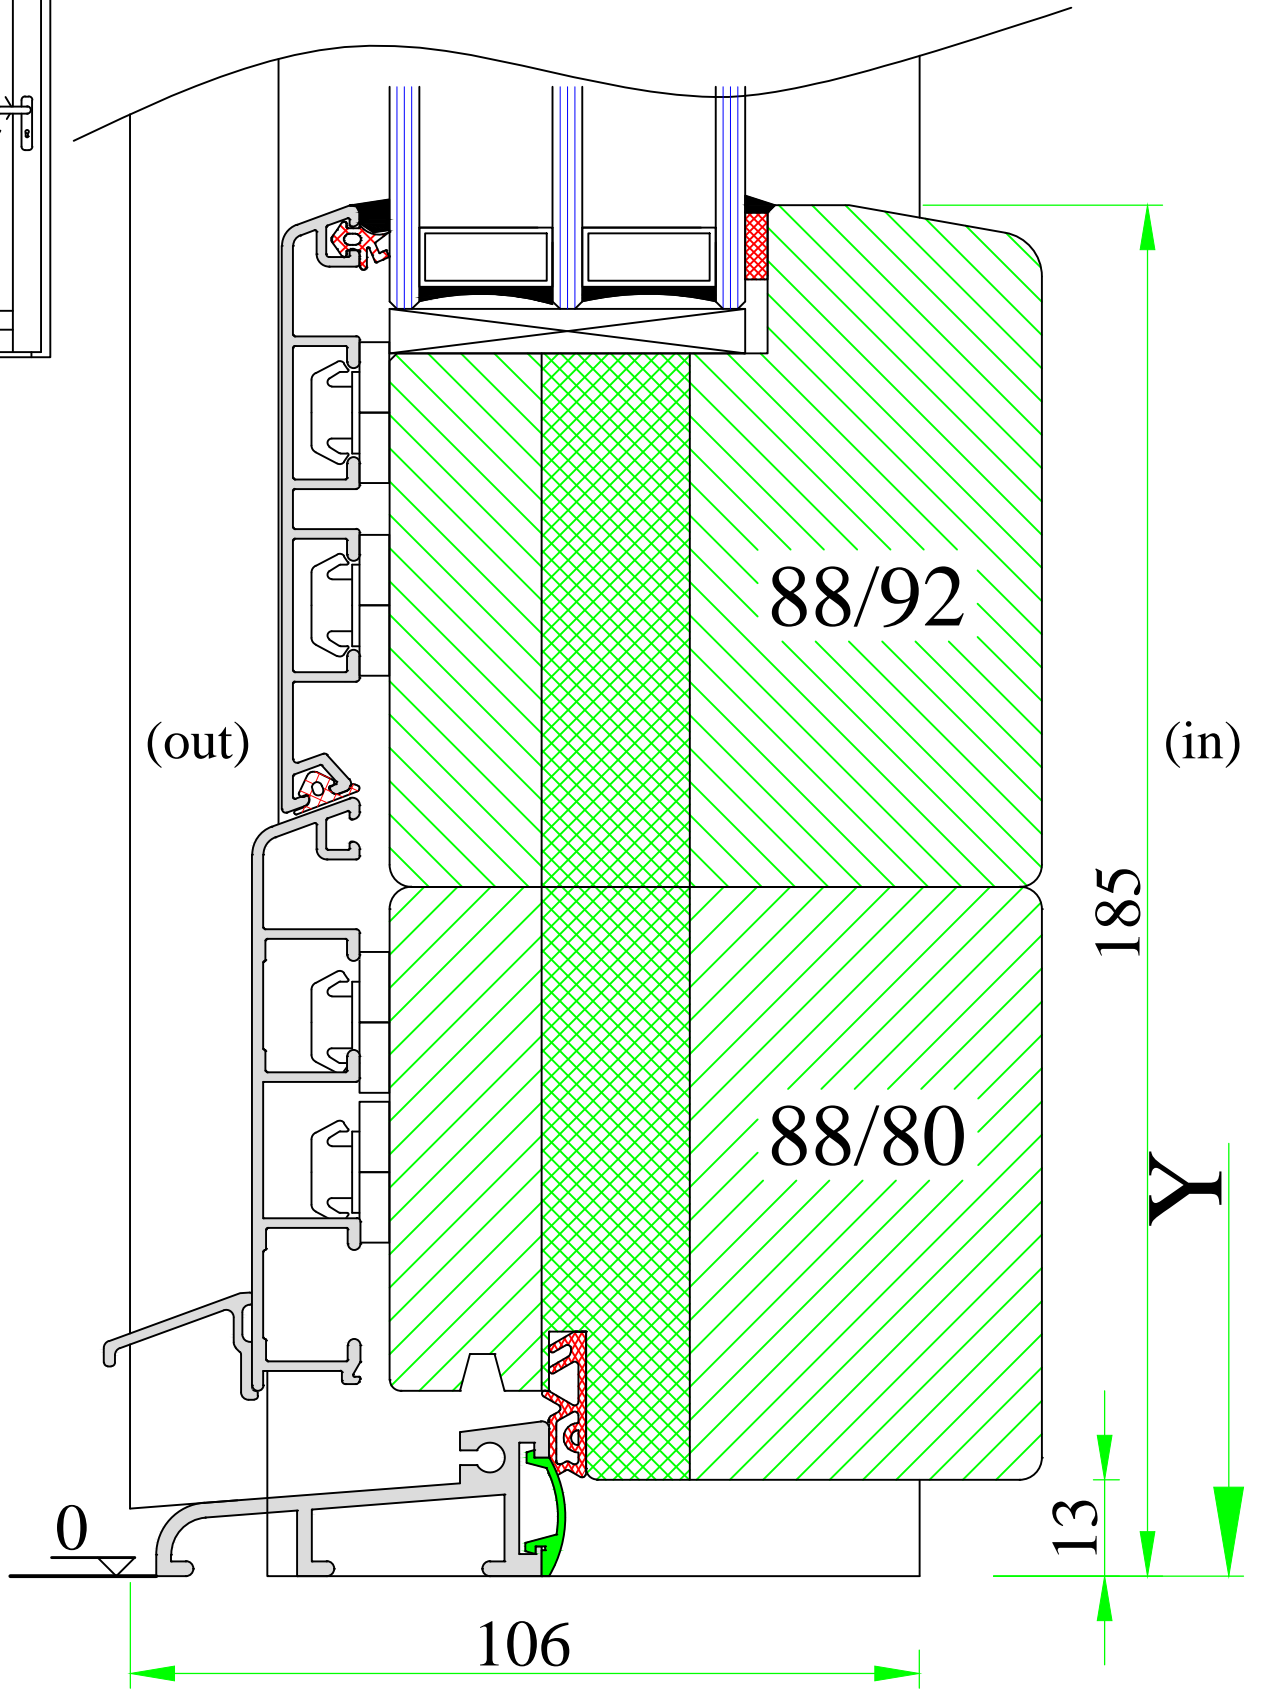

www.uniwin.co.uk



**UNI WINDOWS Ltd.**  
 Unit 6, Edgefield Industrial Est.  
 Loanhead, EH20 9TB  
 Tel.: 0131 448 3931

THERMAX ULTRA 1 / 2


External door with flat threshold Weser (old)

Version:  
1


Date:  
15.05.14

Scale:  
1:1

Drawing:  
NPD/4

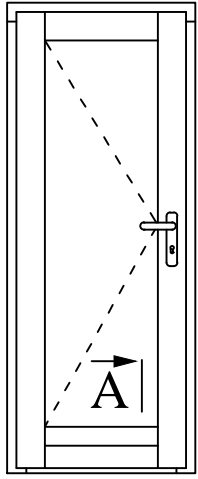

A

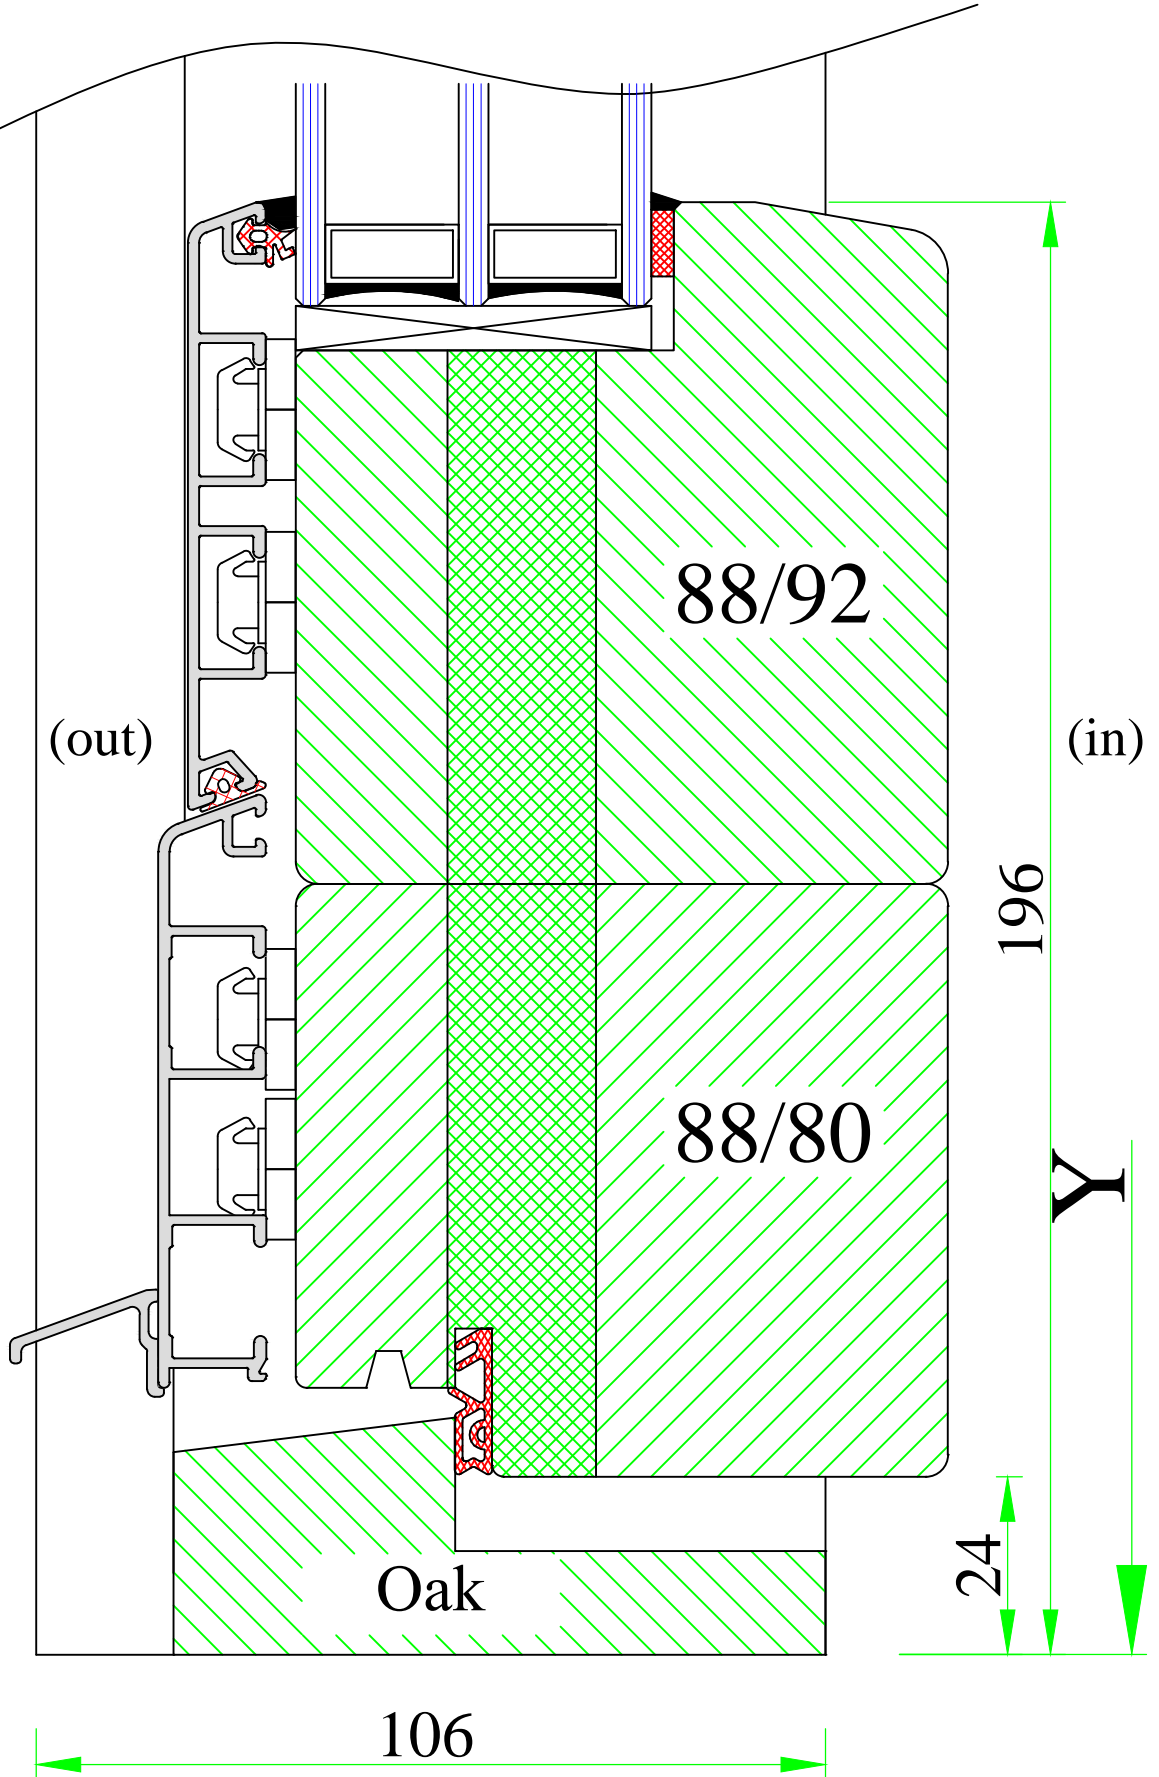

106

24

196

(in)

Y

www.uniwin.co.uk



**UNI WINDOWS Ltd.**  
 Unit 6, Edgefield Industrial Est.  
 Loanhead, EH20 9TB  
 Tel.: 0131 448 3931

THERMAX ULTRA 1 / 2

External door with timber threshold –  
 – inward opening


Version:  
1

Date:  
15.05.14

Scale:  
1:1


Drawing:  
NPD/5



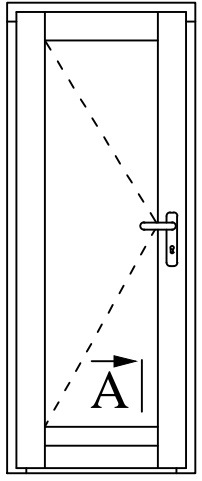

A

(out)

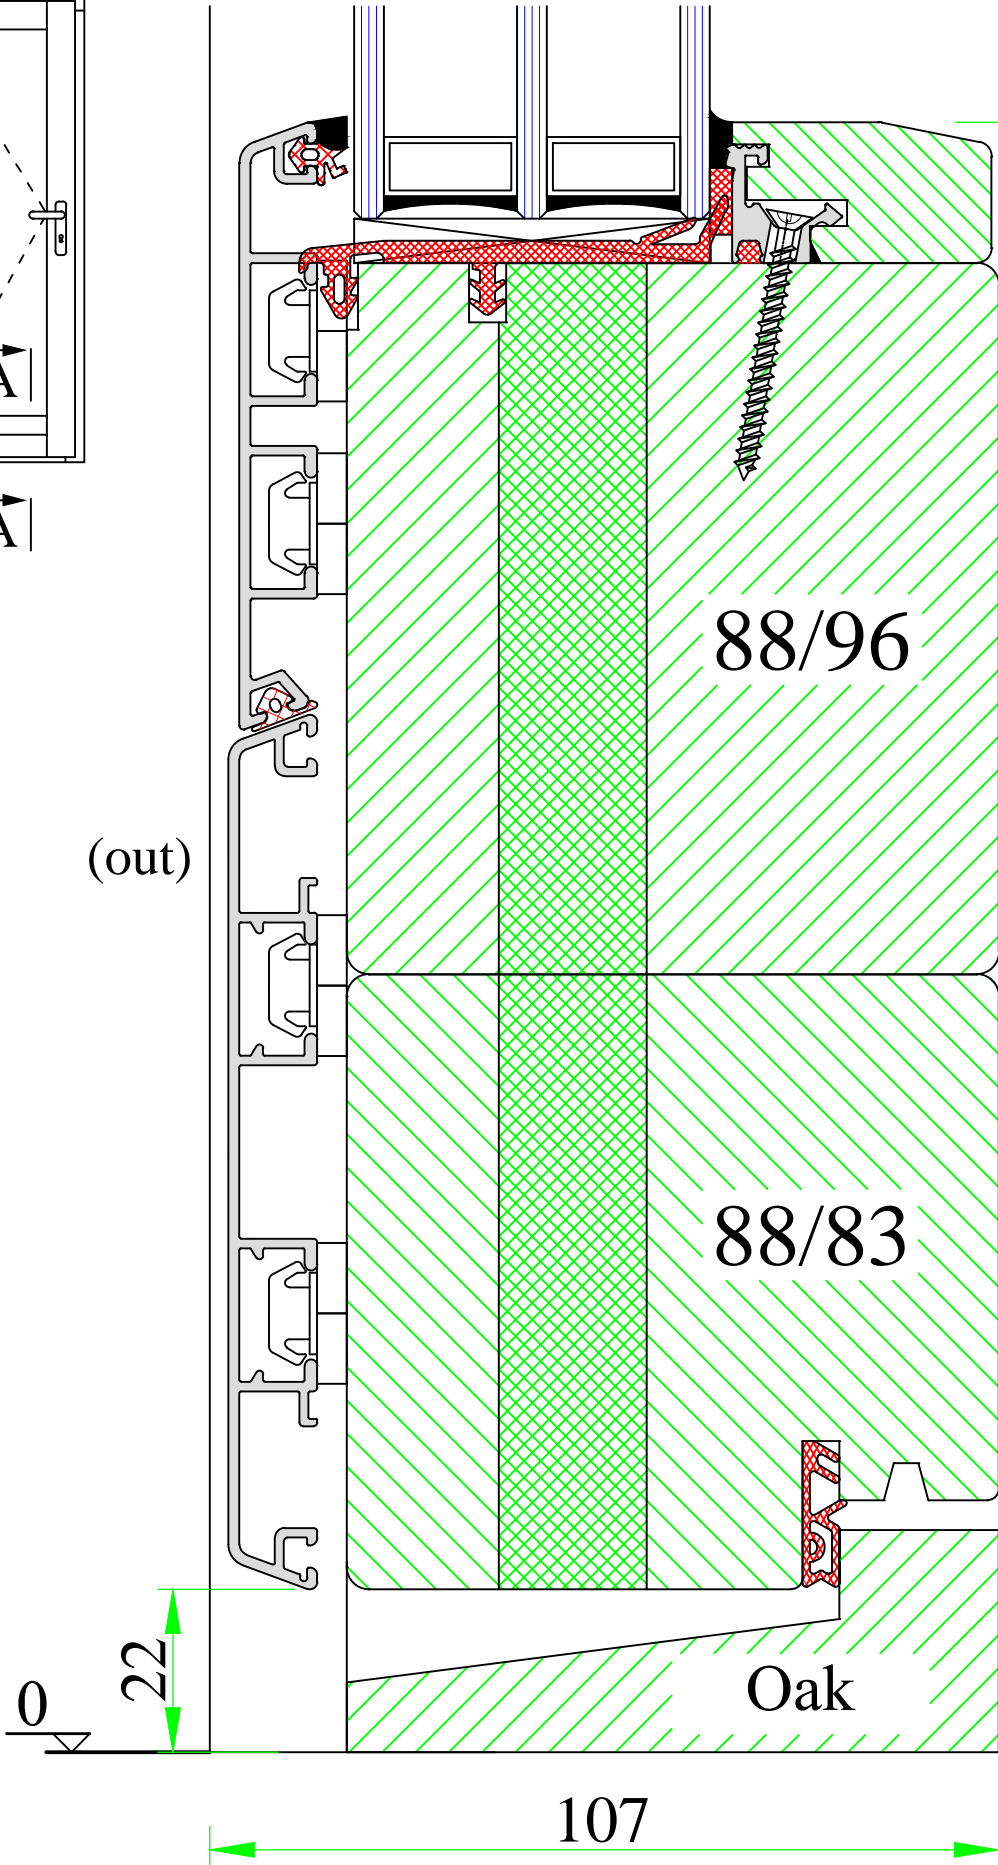

88/96

88/83

Oak

107

220

Y

(in)

22

0

www.uniwin.co.uk



**UNI WINDOWS Ltd.**  
 Unit 6, Edgefield Industrial Est.  
 Loanhead, EH20 9TB  
 Tel.: 0131 448 3931

THERMAX ULTRA 1 / 2


External door with timber threshold –  
 – outward opening

Version:  
 1


Scale:  
 1:1

Date:  
 15.05.14

Drawing:  
 NPD/6

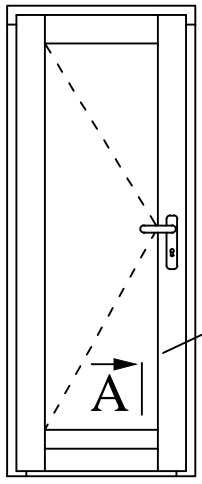

A

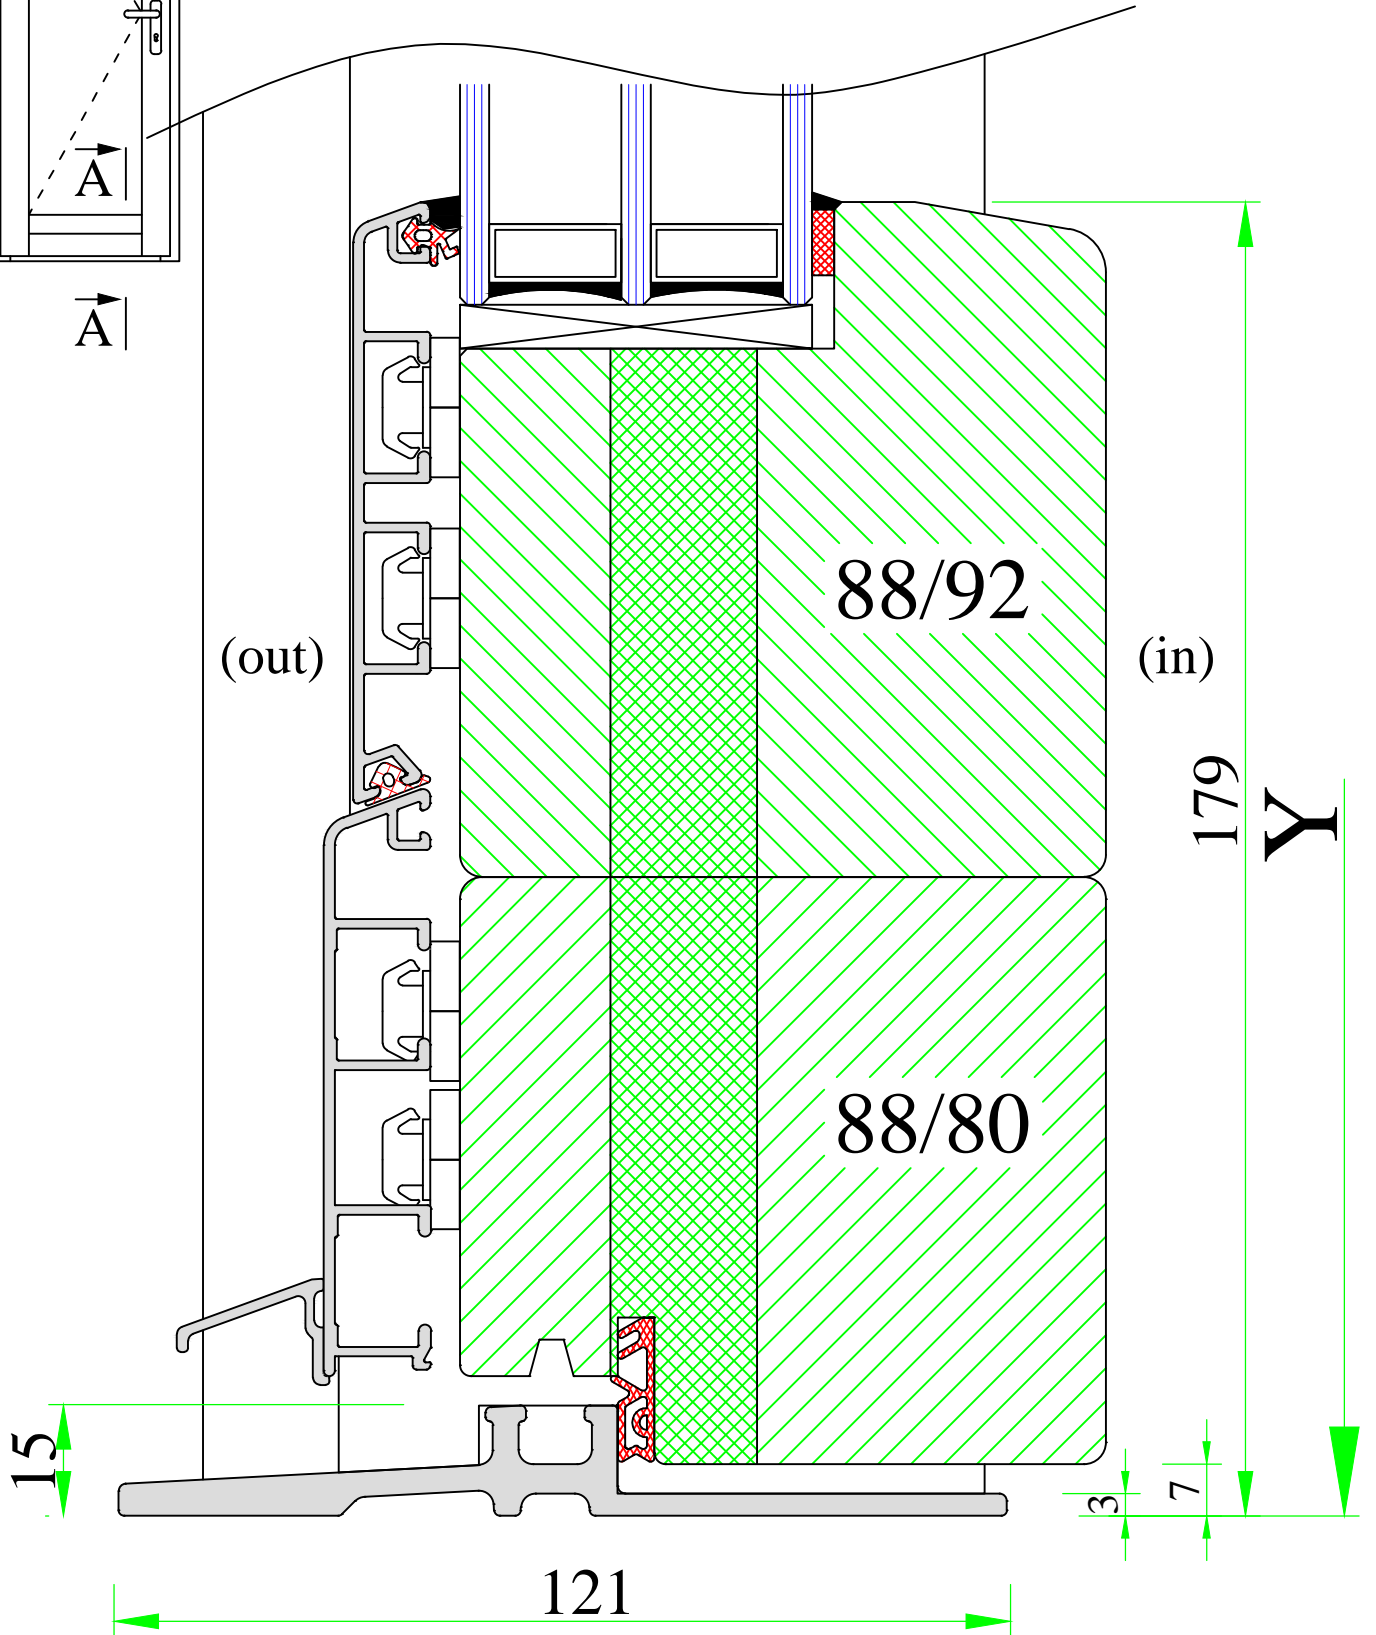

www.uniwin.co.uk



**UNI WINDOWS Ltd.**  
 Unit 6, Edgefield Industrial Est.  
 Loanhead, EH20 9TB  
 Tel.: 0131 448 3931

THERMAX ULTRA 1 / 2


External door with ULT threshold

Version:  
1

Scale:  
1:1

Date:  
15.05.14

Drawing:  
NPD/7

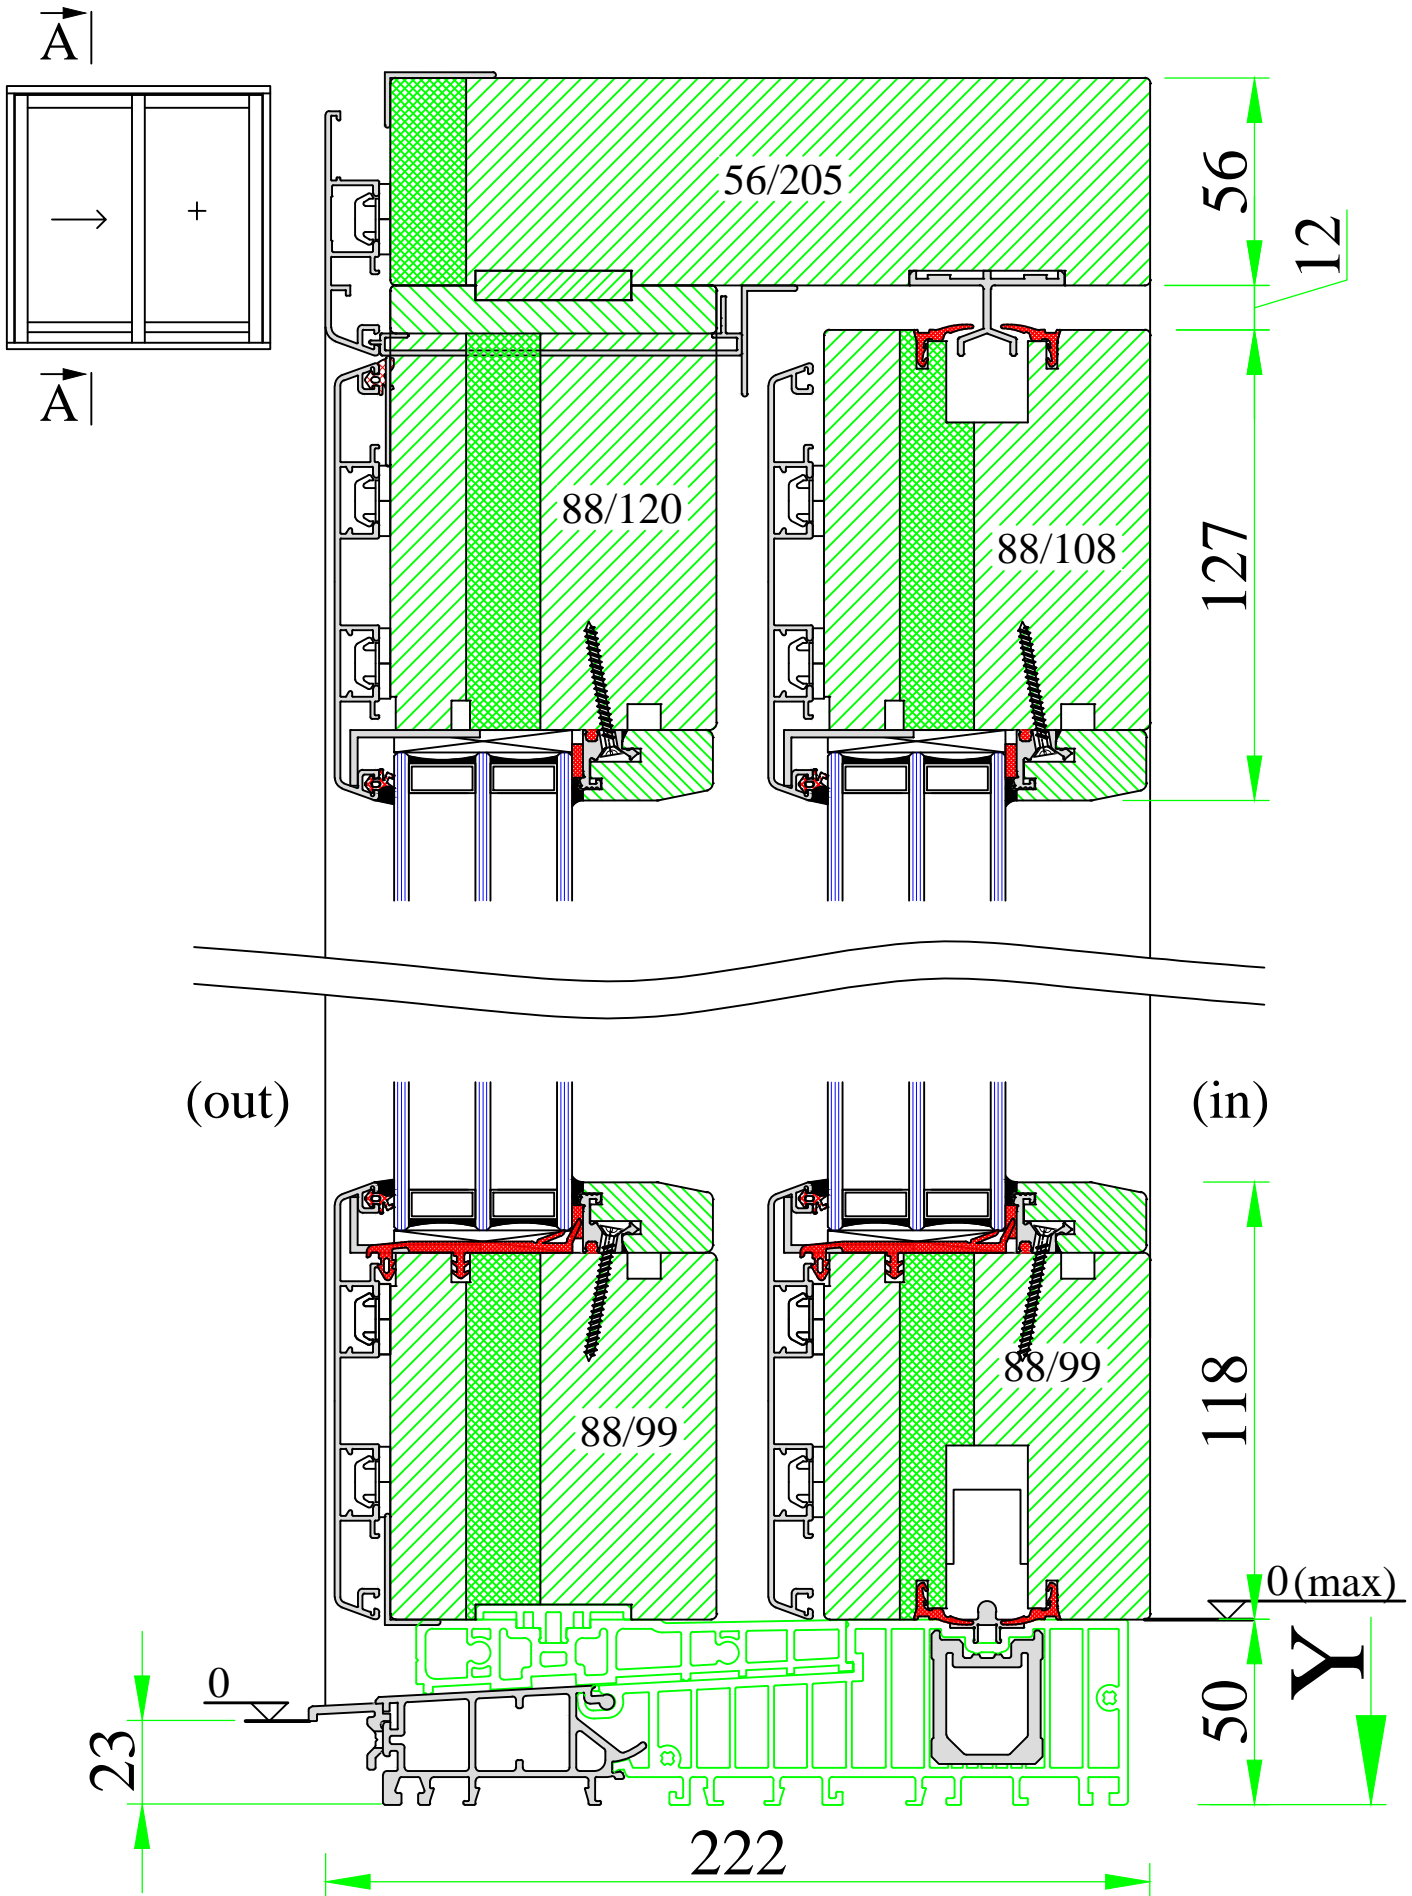

www.uniwin.co.uk



**UNI WINDOWS Ltd.**  
 Unit 6, Edgefield Industrial Est.  
 Loanhead, EH20 9TB  
 Tel.: 0131 448 3931

THERMAX ULTRA 1 / 2


Lift & slide patio door – vertical cut

Version:  
1


Scale:  
1:2

Date:  
15.05.14

Drawing:  
NPHS/1

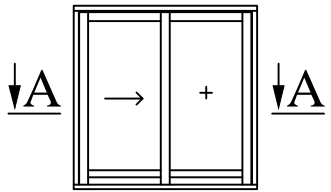

# A-A

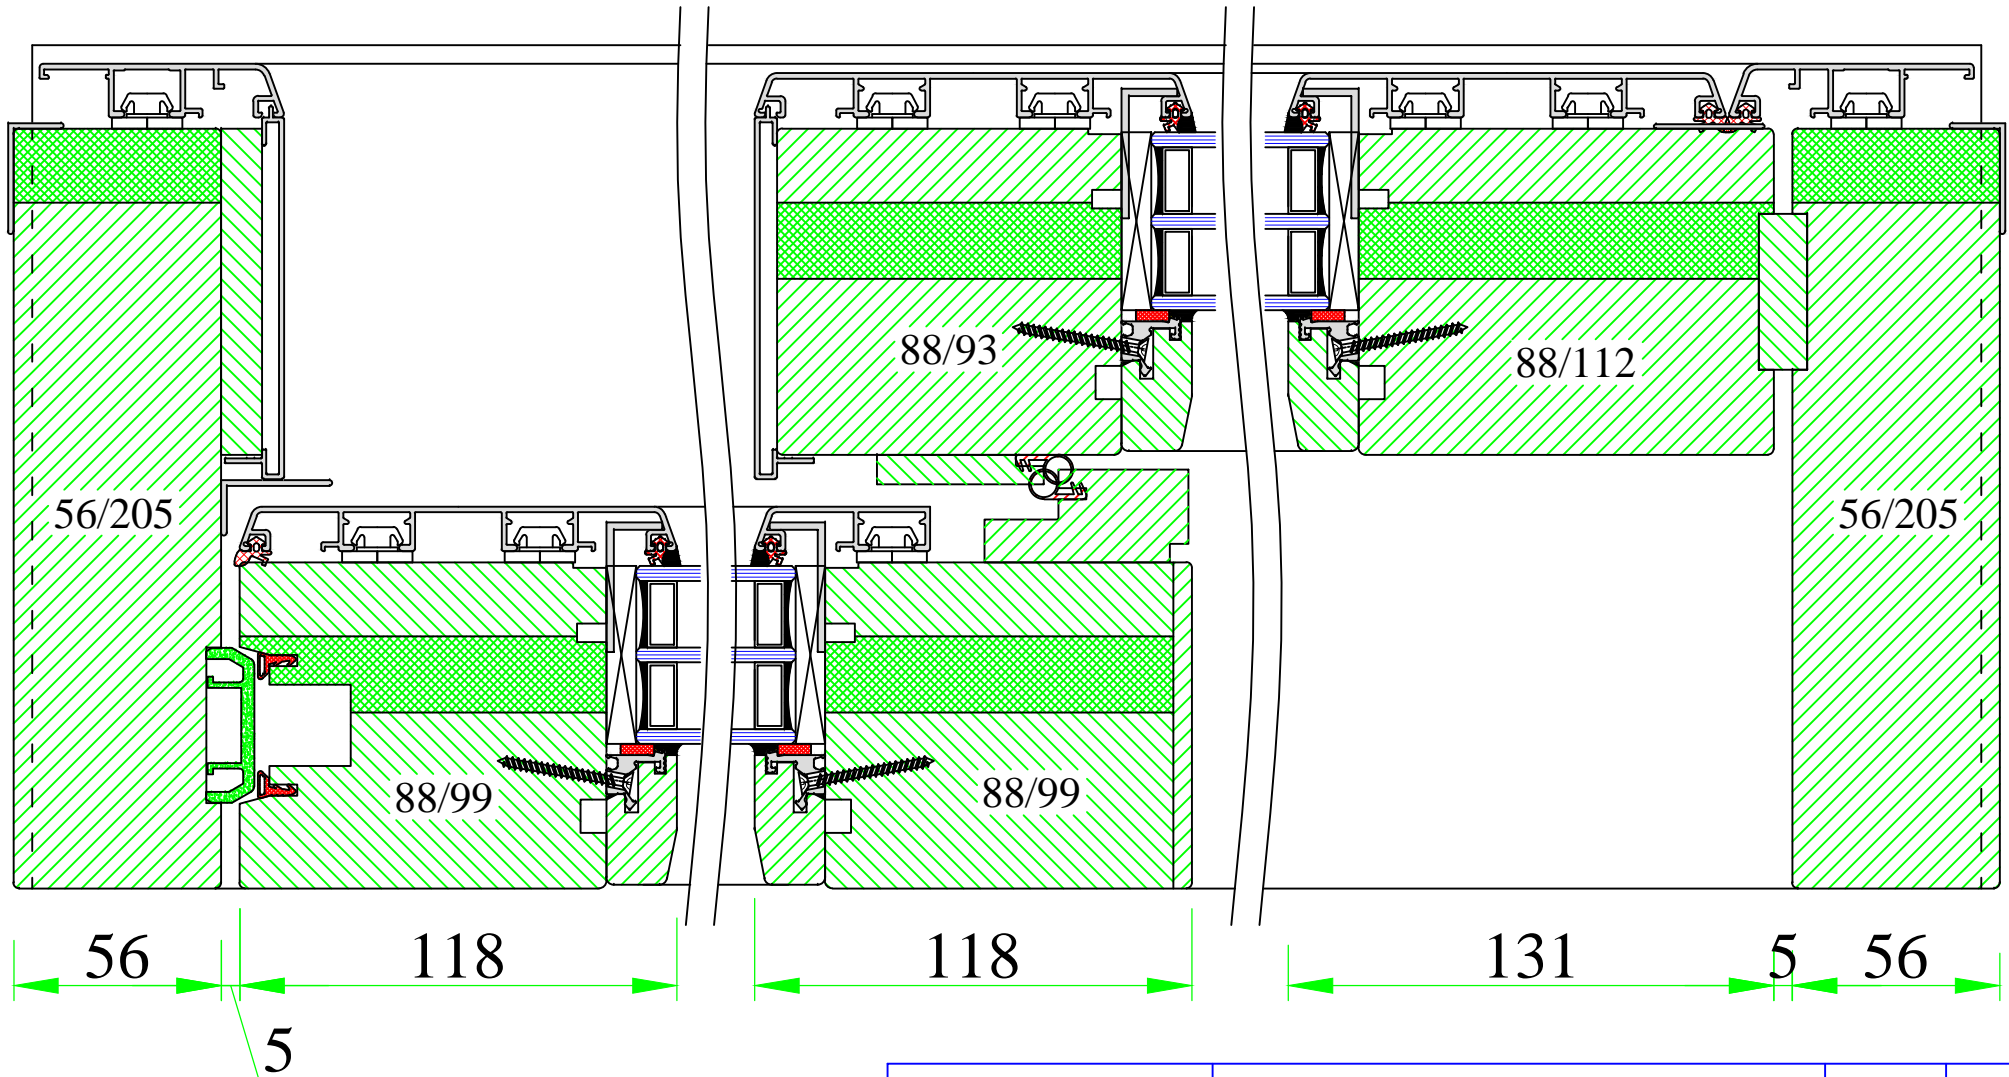


www.uniwin.co.uk




**UNI WINDOWS Ltd.**  
 Unit 6, Edgefield Industrial Est.  
 Loanhead, EH20 9TB  
 Tel.: 0131 448 3931

**THERMAX ULTRA 1 / 2**  
 Lift & slide patio door – horizontal cut

Version: 1	Scale: 1:2
Date: 15.05.14	Drawing: NPHS/2

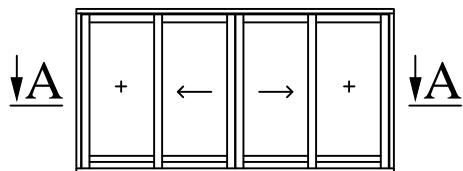


# A-A

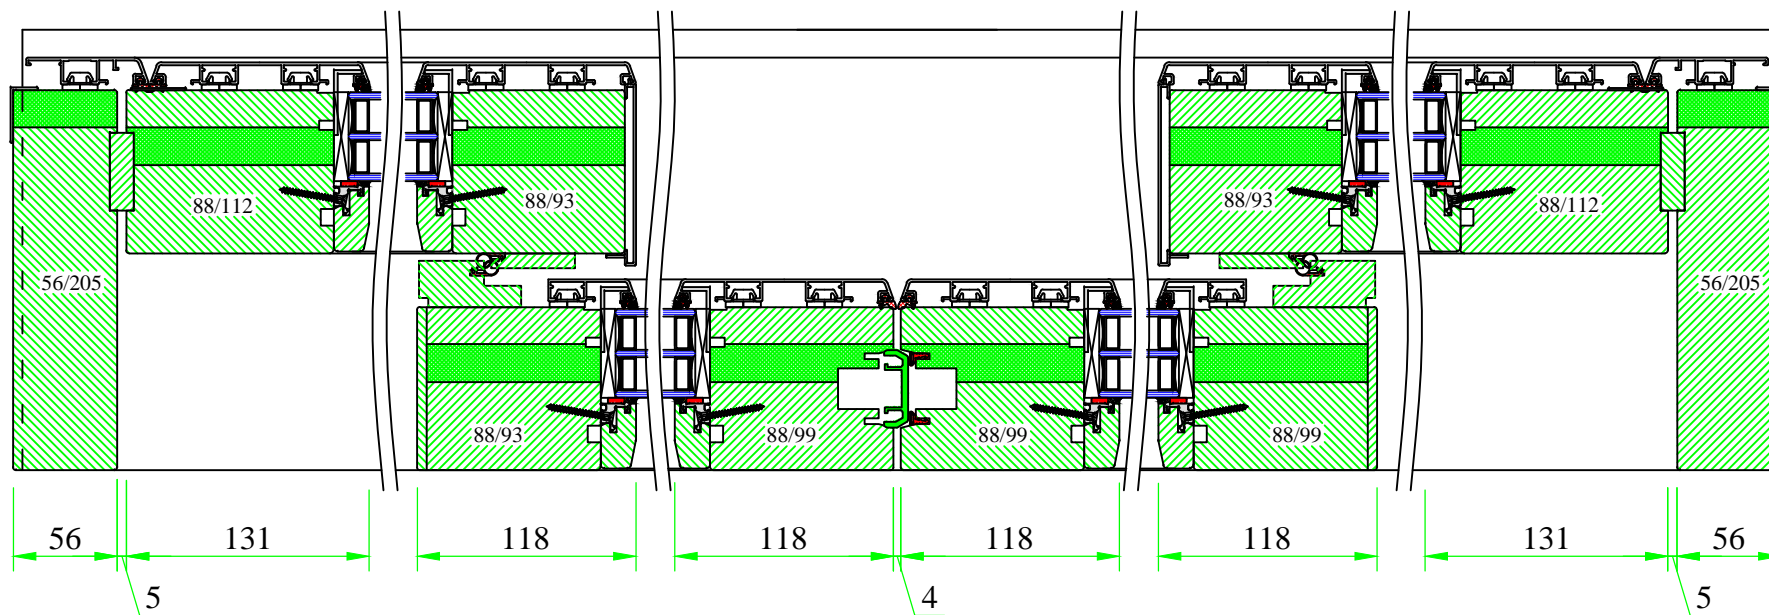


**UNI WINDOWS Ltd.**  
 Unit 6, Edgefield Industrial Est.  
 Loanhead, EH20 9TB  
 Tel.: 0131 448 3931

**THERMAX ULTRA 1 / 2**  
 Lift & slide patio door – horizontal cut – type C

Version: 1	Scale: 1:2
Date: 15.05.14	Drawing: NPHS/4

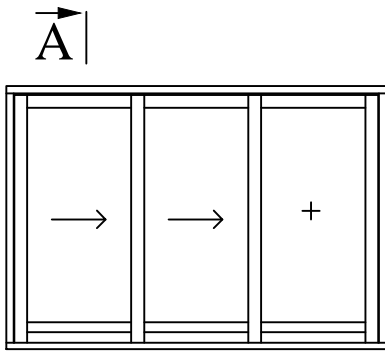


A

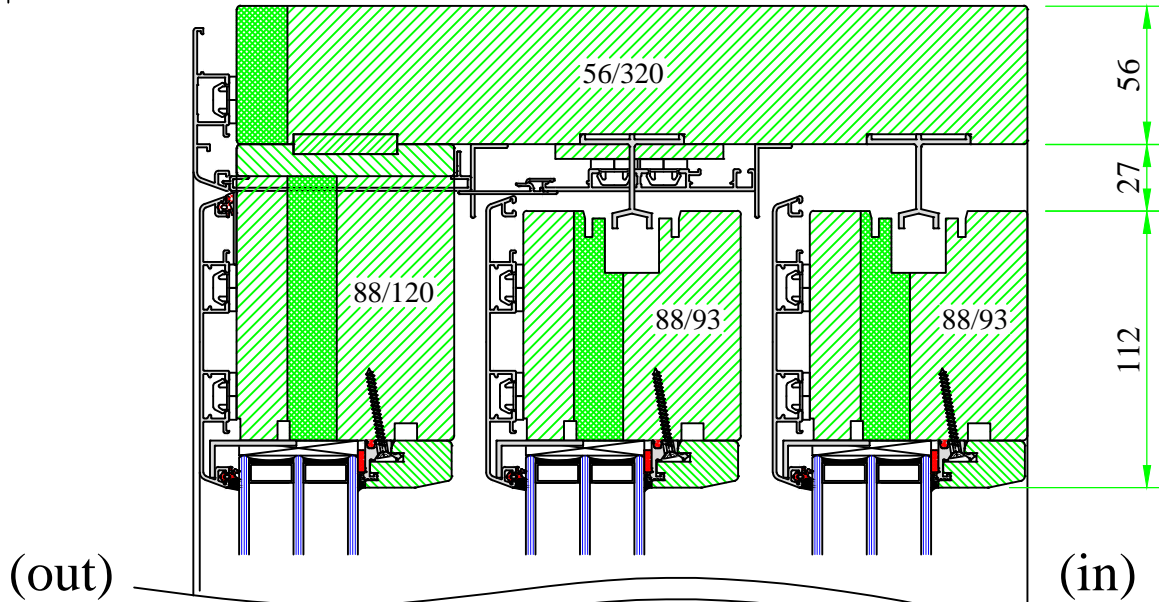

(out)

(in)

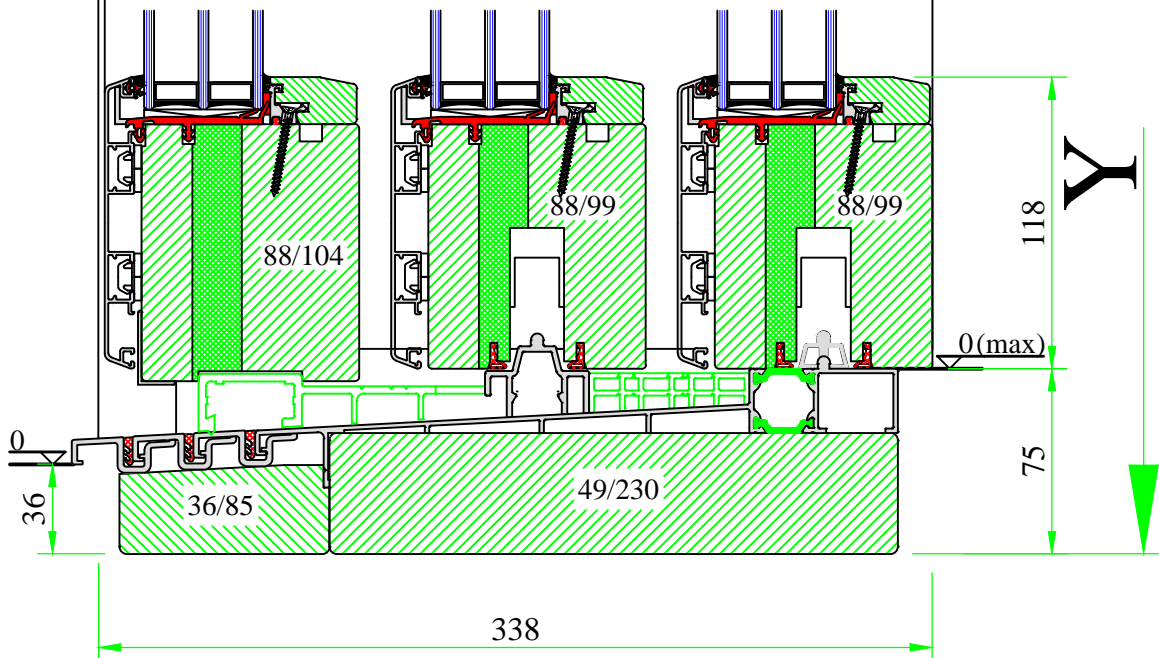

Y



**UNI WINDOWS Ltd.**  
 Unit 6, Edgefield Industrial Est.  
 Loanhead, EH20 9TB  
 Tel.: 0131 448 3931

THERMAX ULTRA 1 / 2


Lift & slide patio door – vertical cut – type E

Version:  
1


Date:  
15.05.14

Scale:  
1:2

Drawing:  
NPHS/5

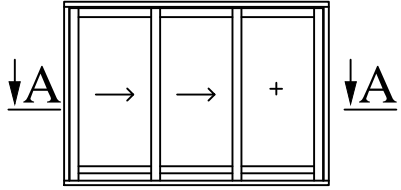


# A-A

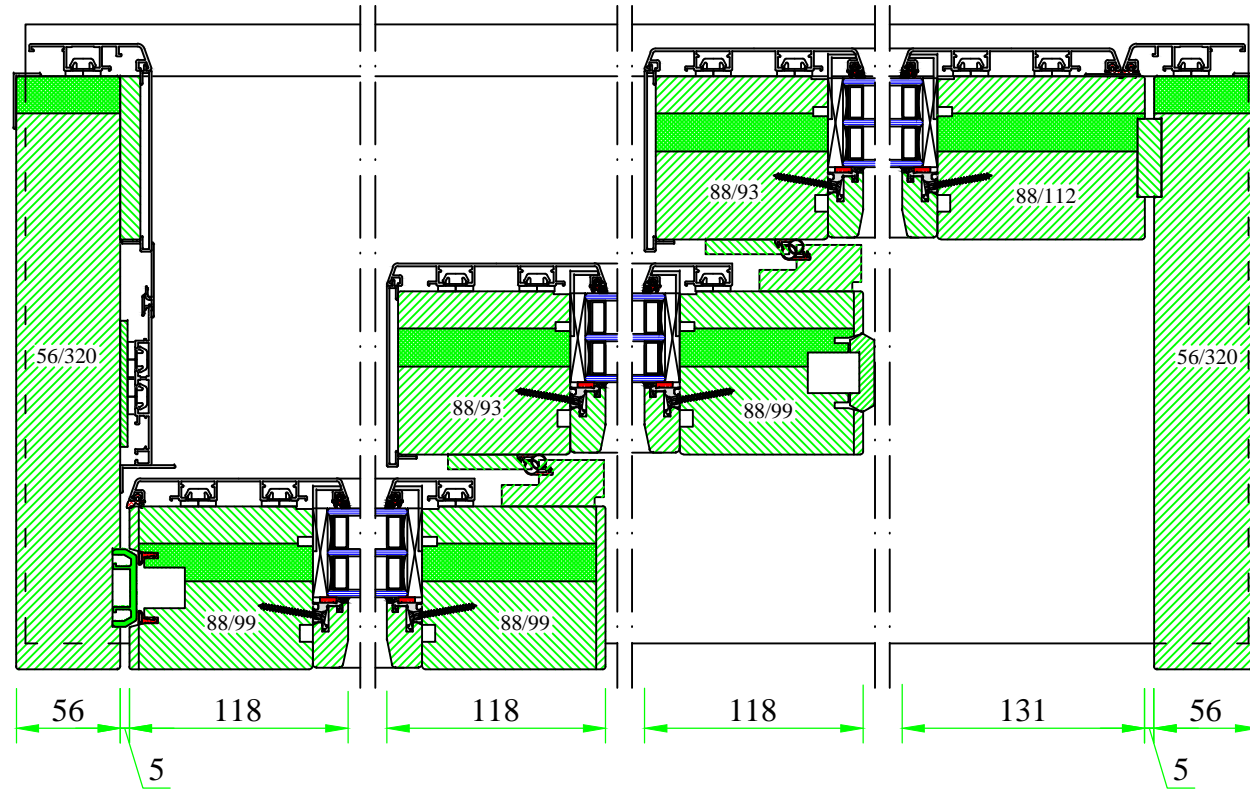


**UNI WINDOWS Ltd.**  
 Unit 6, Edgefield Industrial Est.  
 Loanhead, EH20 9TB  
 Tel.: 0131 448 3931

**THERMAX ULTRA 1 / 2**  
 Lift & slide patio door – horizontal cut – type E

Version: 1	Scale: 1:2
Date: 15.05.14	Drawing: NPHS/6

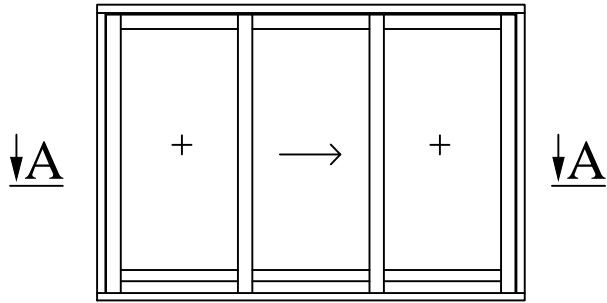

# A-A


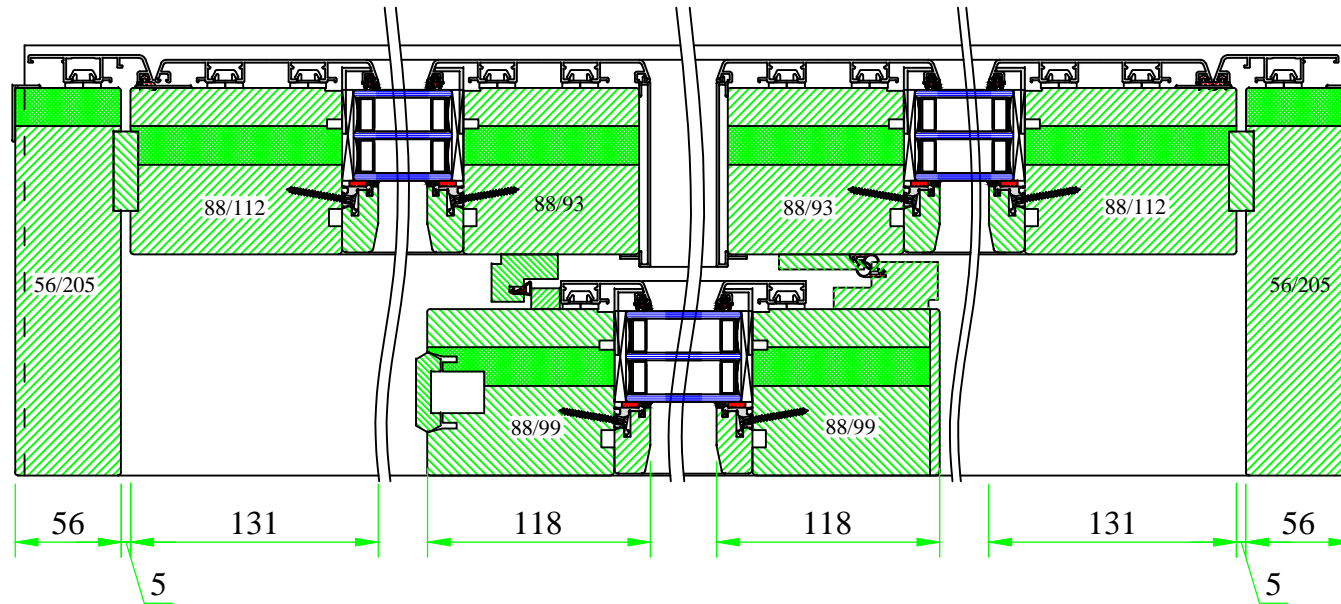




**UNI WINDOWS Ltd.**  
 Unit 6, Edgefield Industrial Est.  
 Loanhead, EH20 9TB  
 Tel.: 0131 448 3931



**THERMAX ULTRA 1 / 2**  
 Lift & slide patio door – horizontal cut – type G


Version: 1	Scale: 1:2
Date: 15.05.14	Drawing: NPHS/7





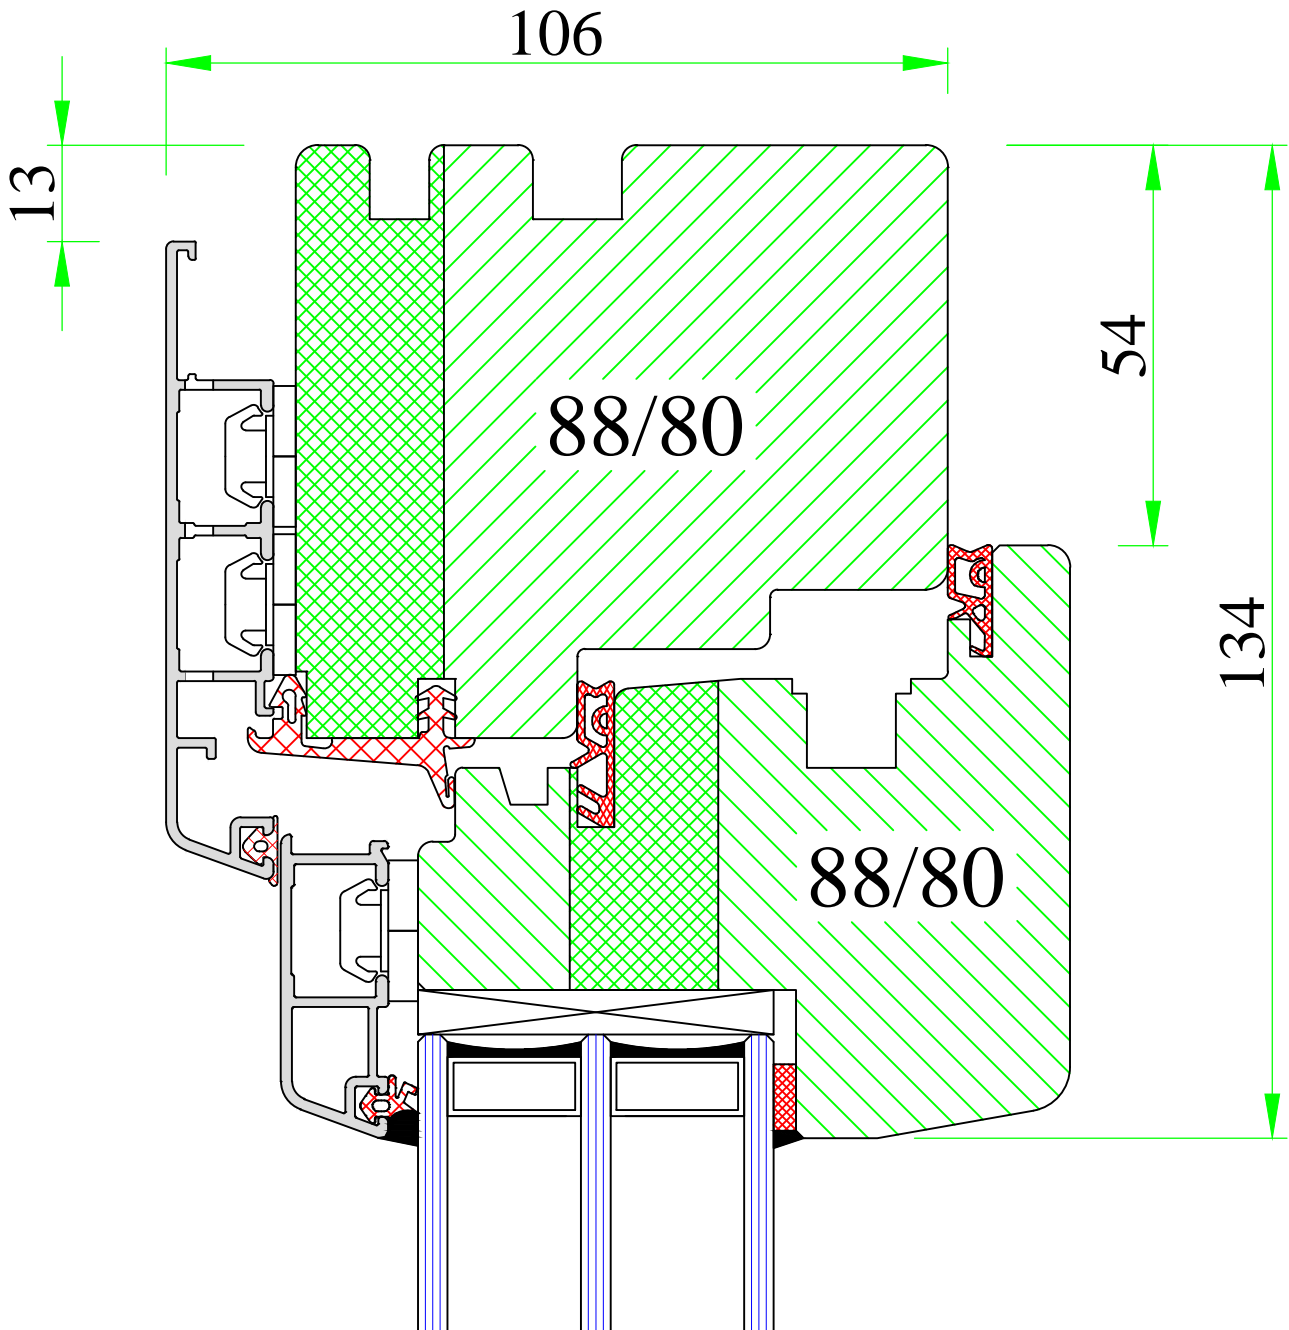
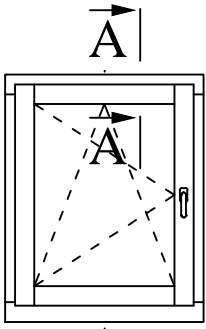


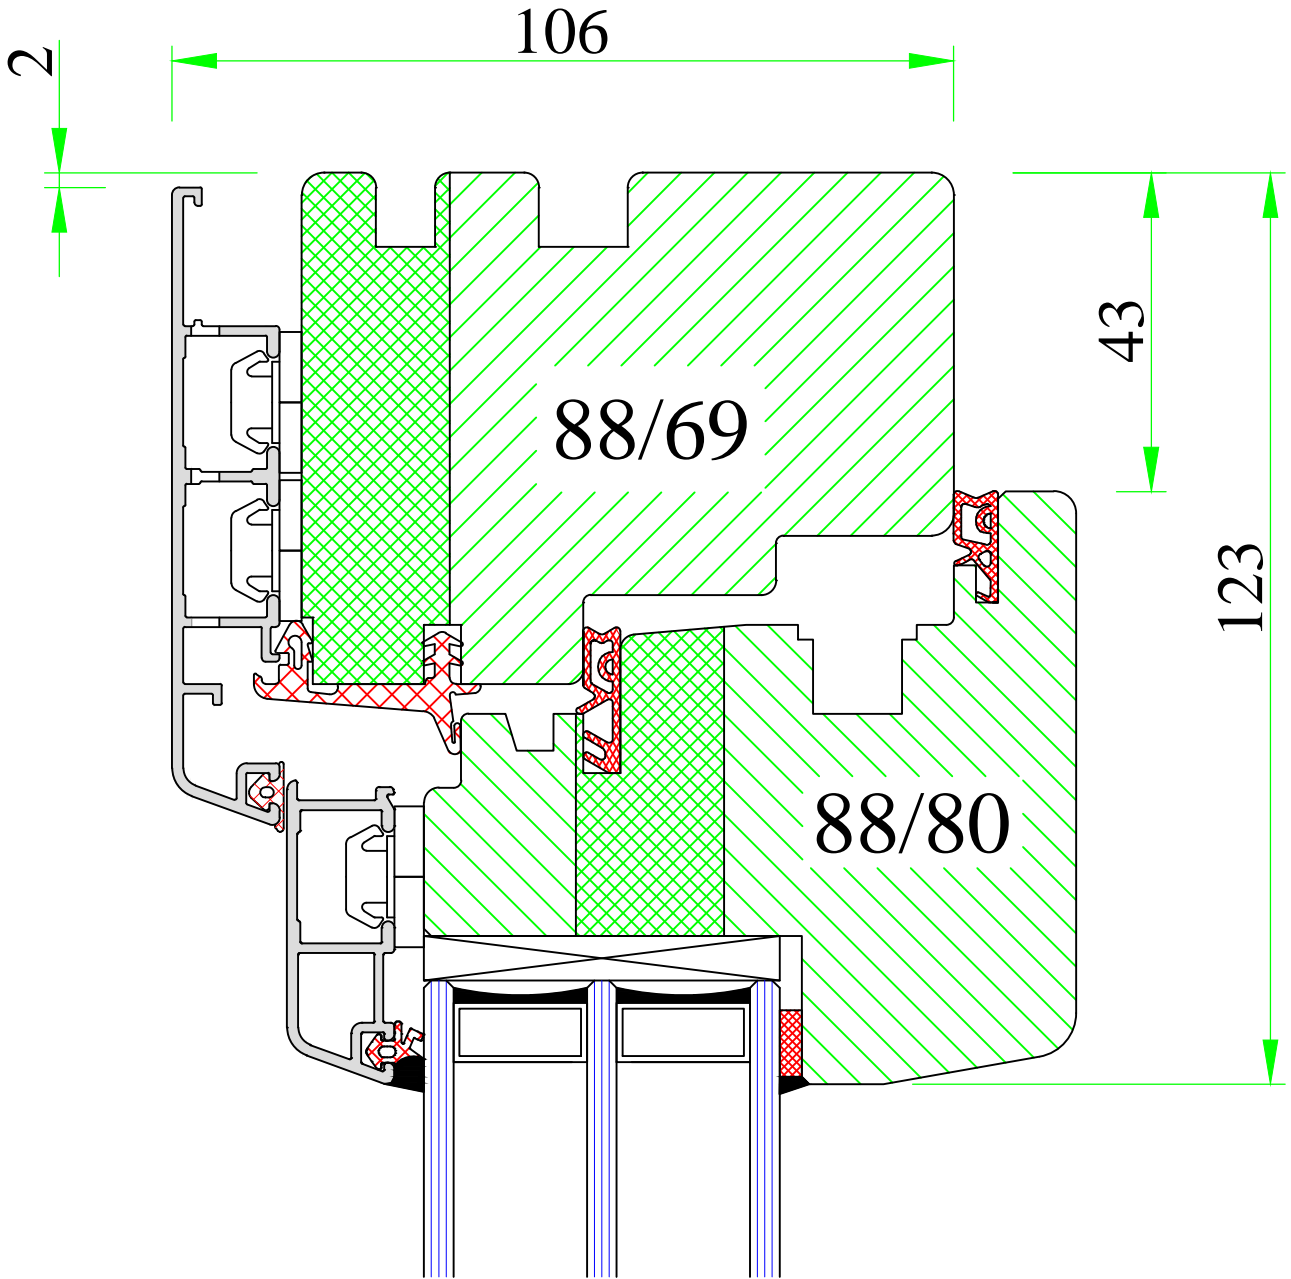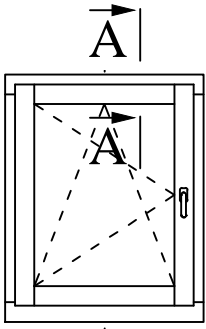

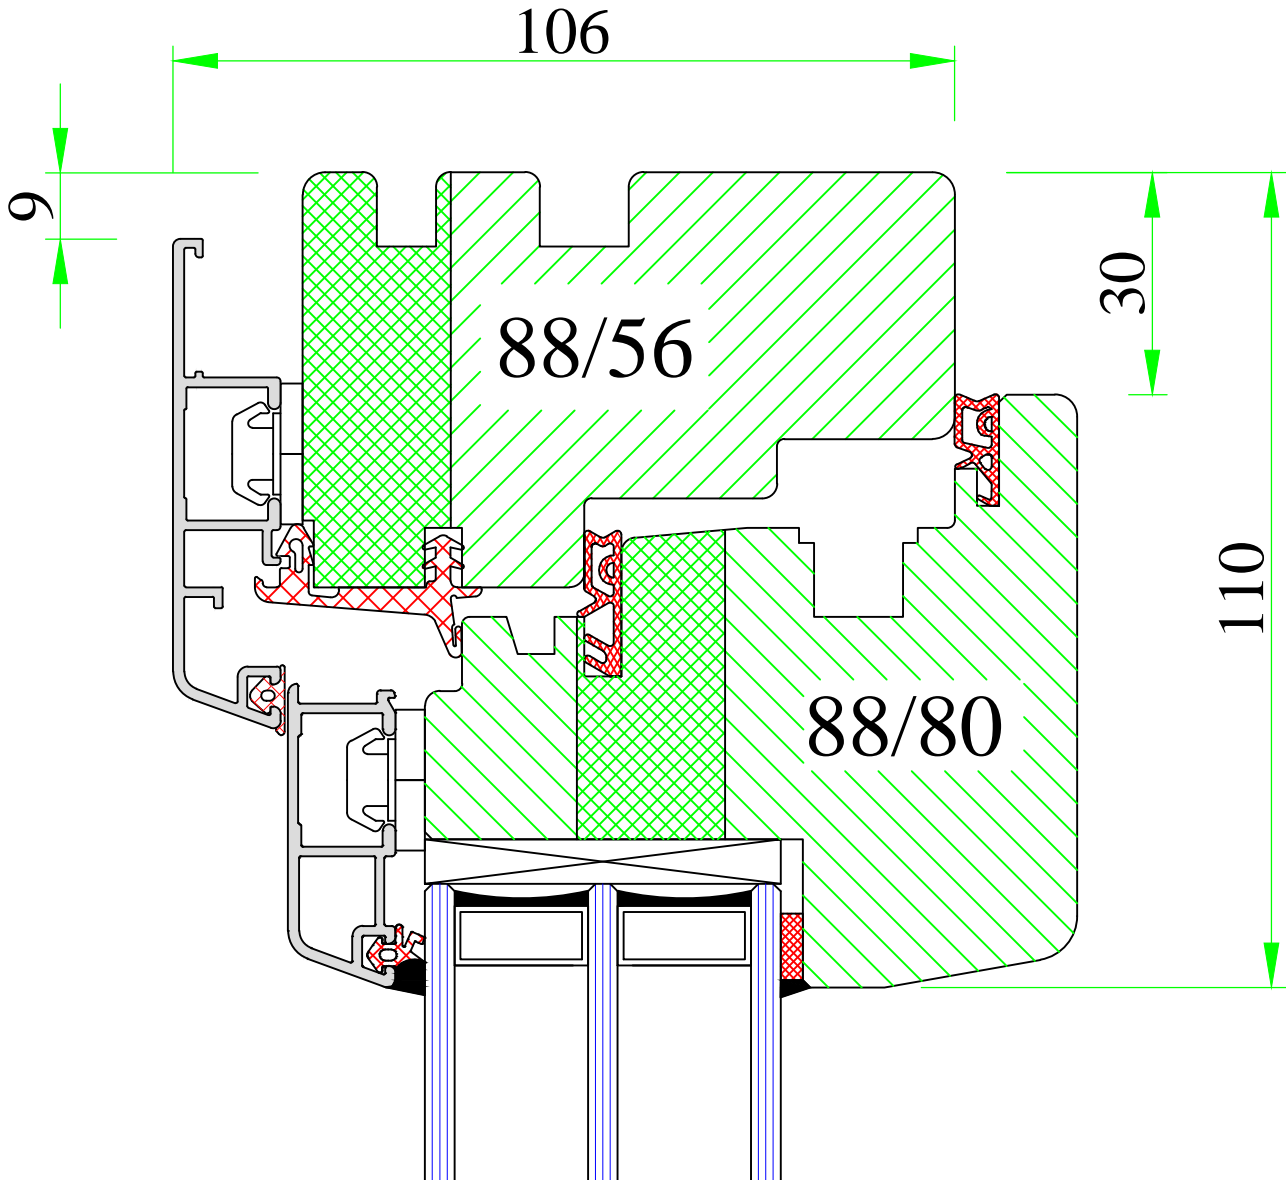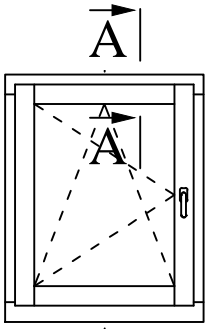

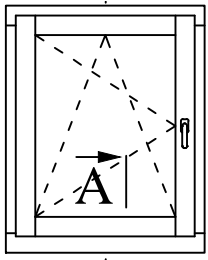

A

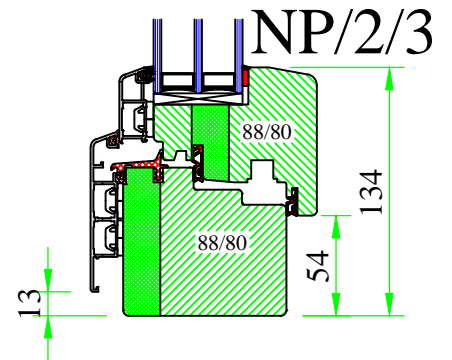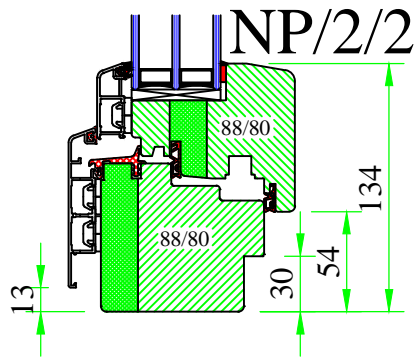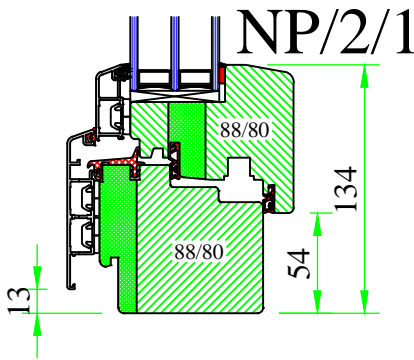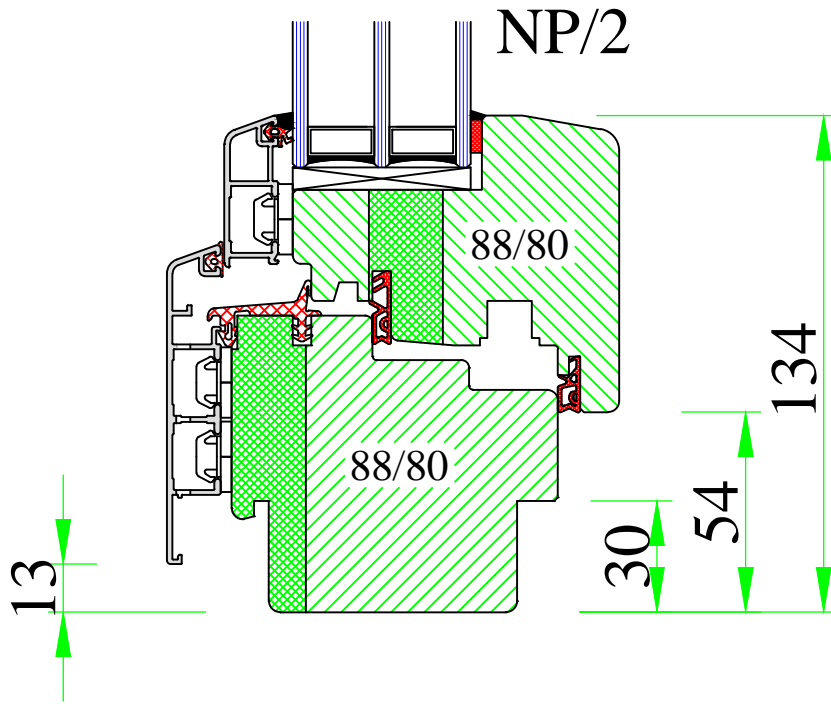


**UNI WINDOWS Ltd.**  
 Unit 6, Edgefield Industrial Est.  
 Loanhead, EH20 9TB  
 Tel.: 0131 448 3931







THERMAX ULTRA


Frame-sash connection – undercuts

Version: 1	Scale: 1:2
Date: 15.05.14	Drawing: NP/2


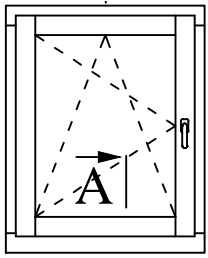


A

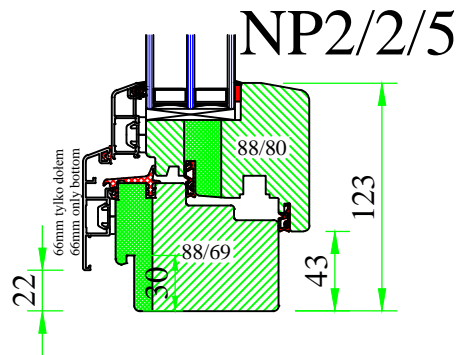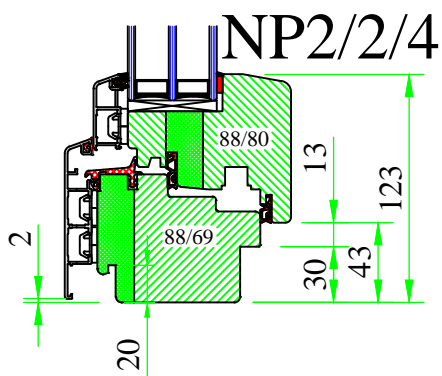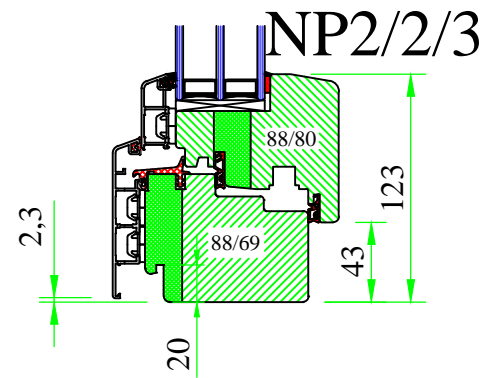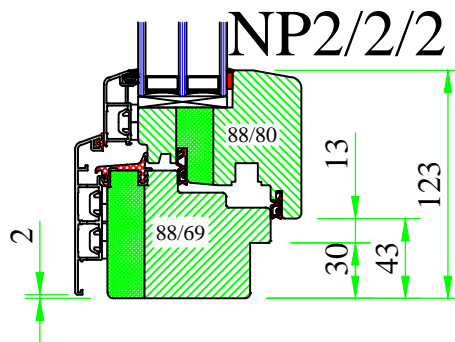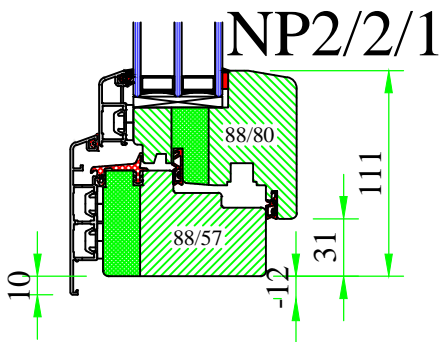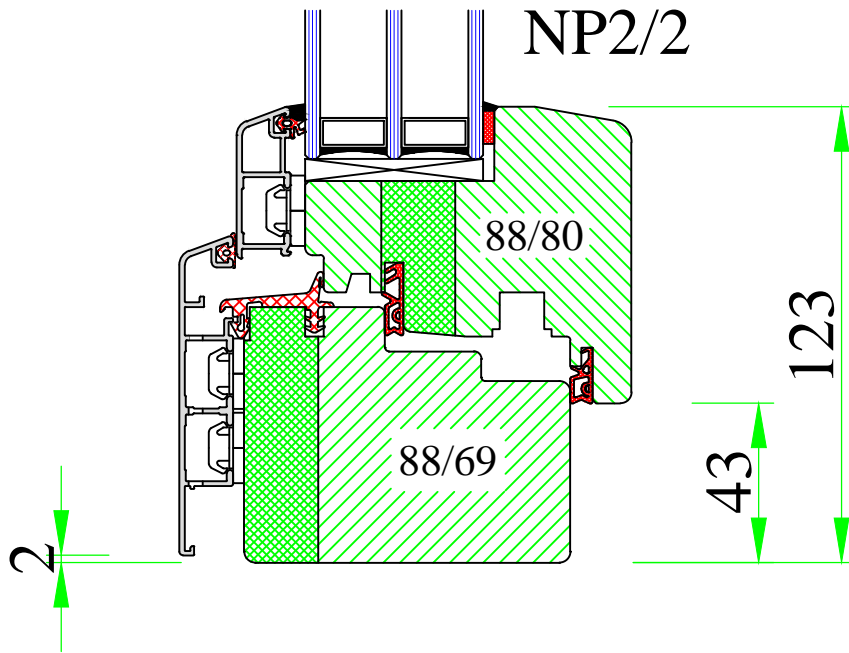

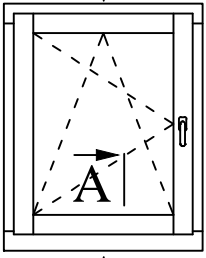

A

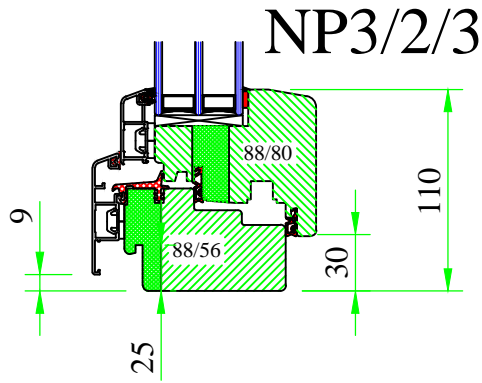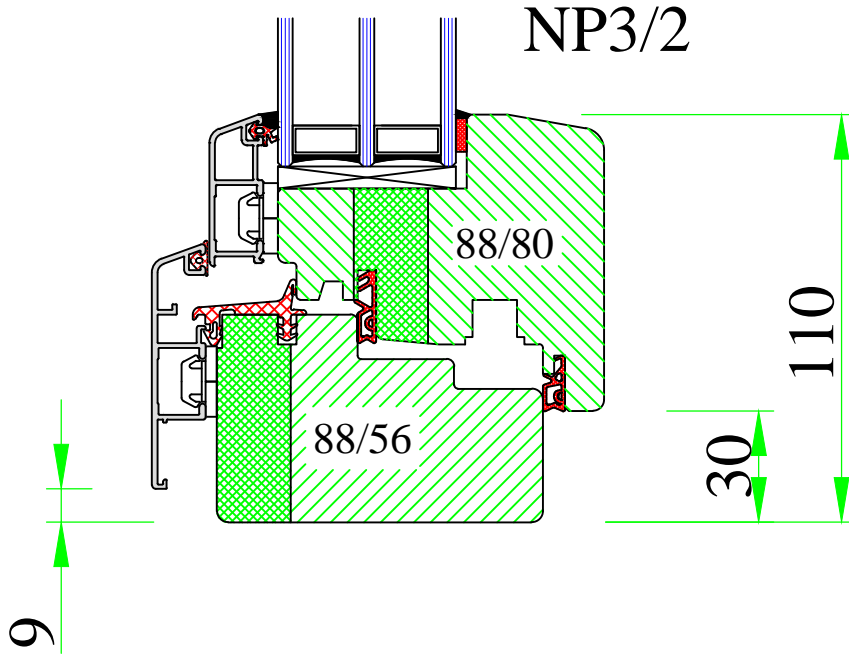

**UNI WINDOWS Ltd.**  
 Unit 6, Edgefield Industrial Est.  
 Loanhead, EH20 9TB  
 Tel.: 0131 448 3931

THERMAX ULTRA 3



Frame-sash connection – undercuts



Version:  
1

Date:  
15.05.14


Scale:  
1:2

Drawing:  
NP3/2

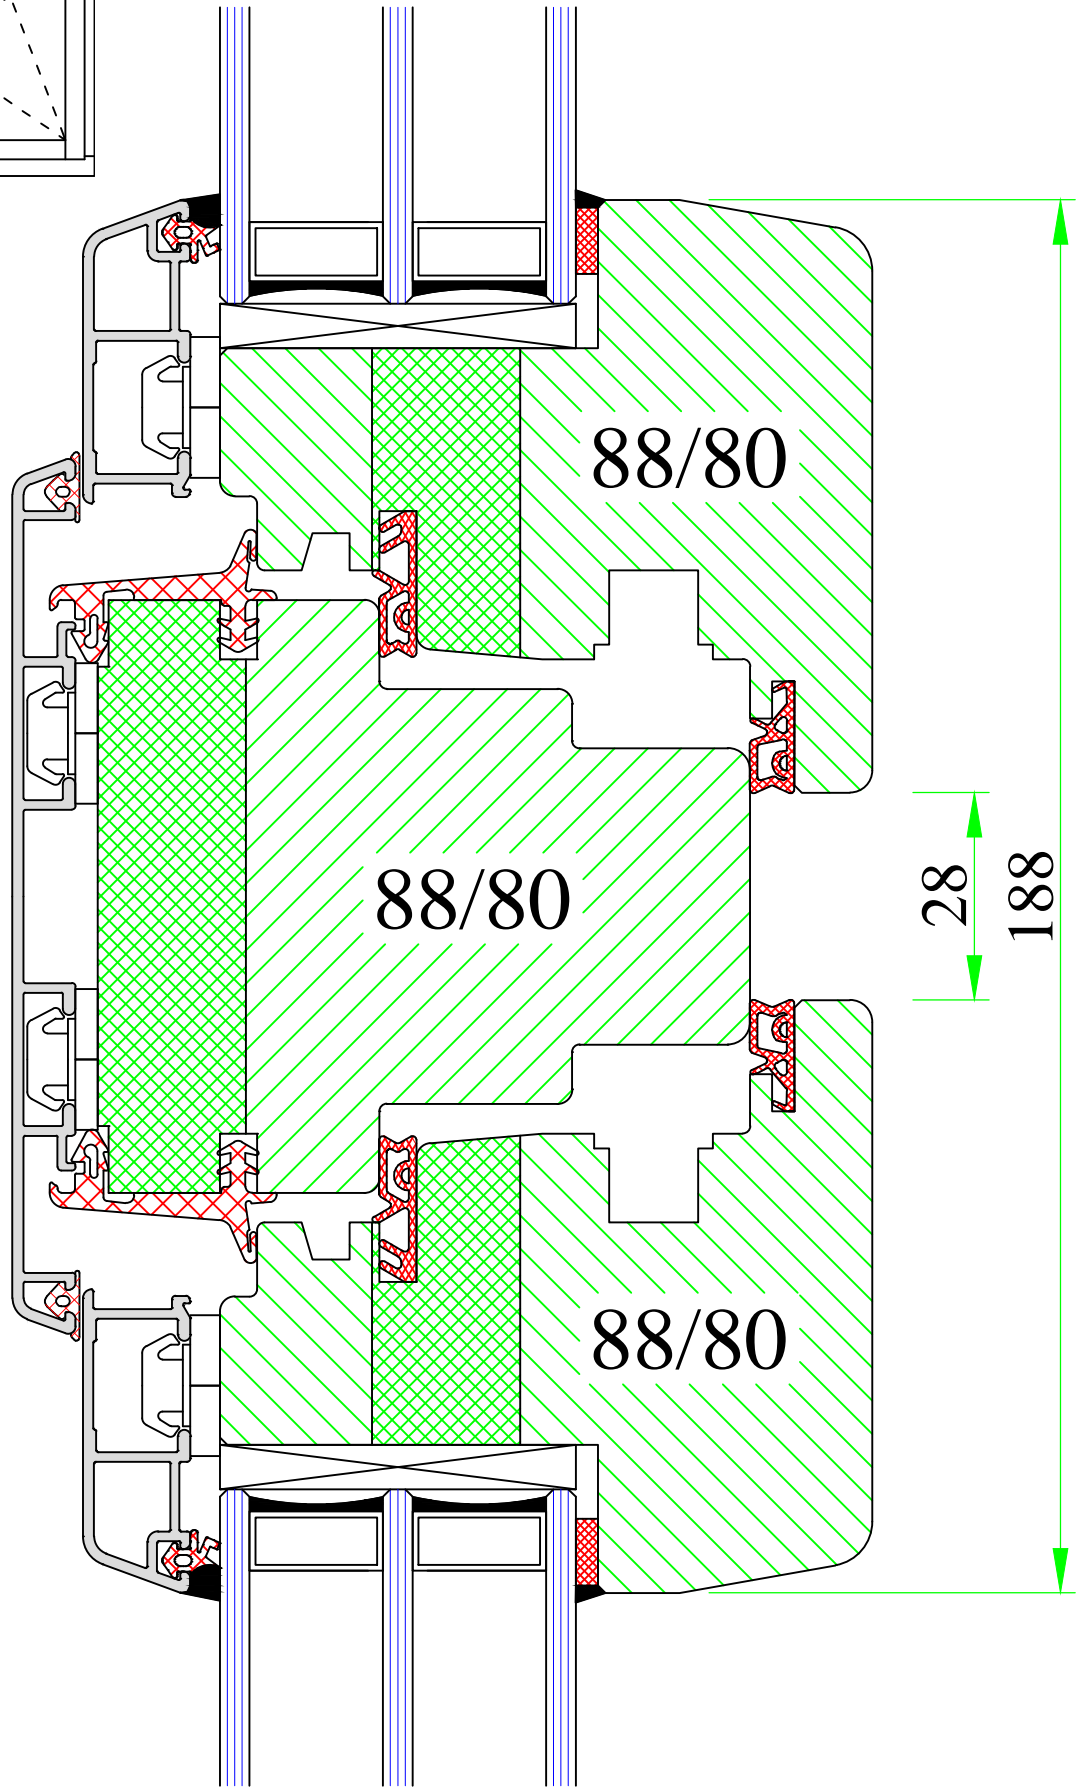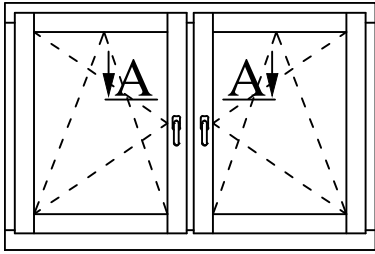

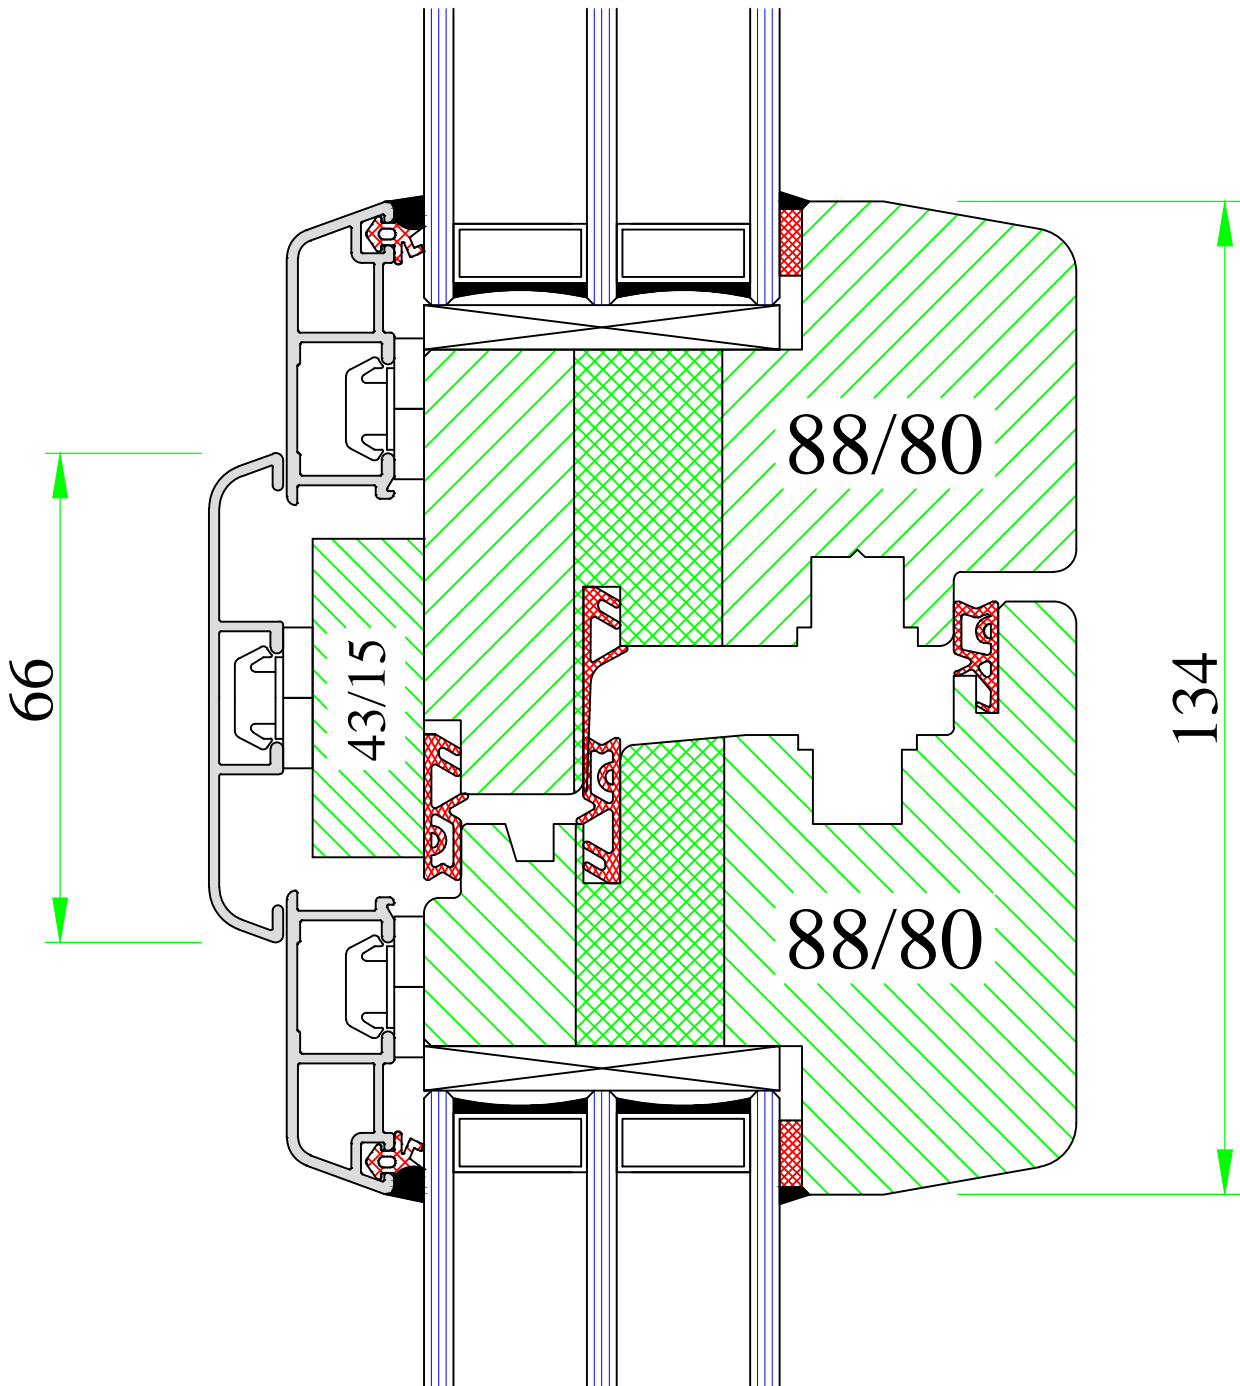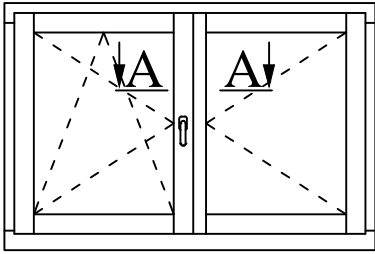



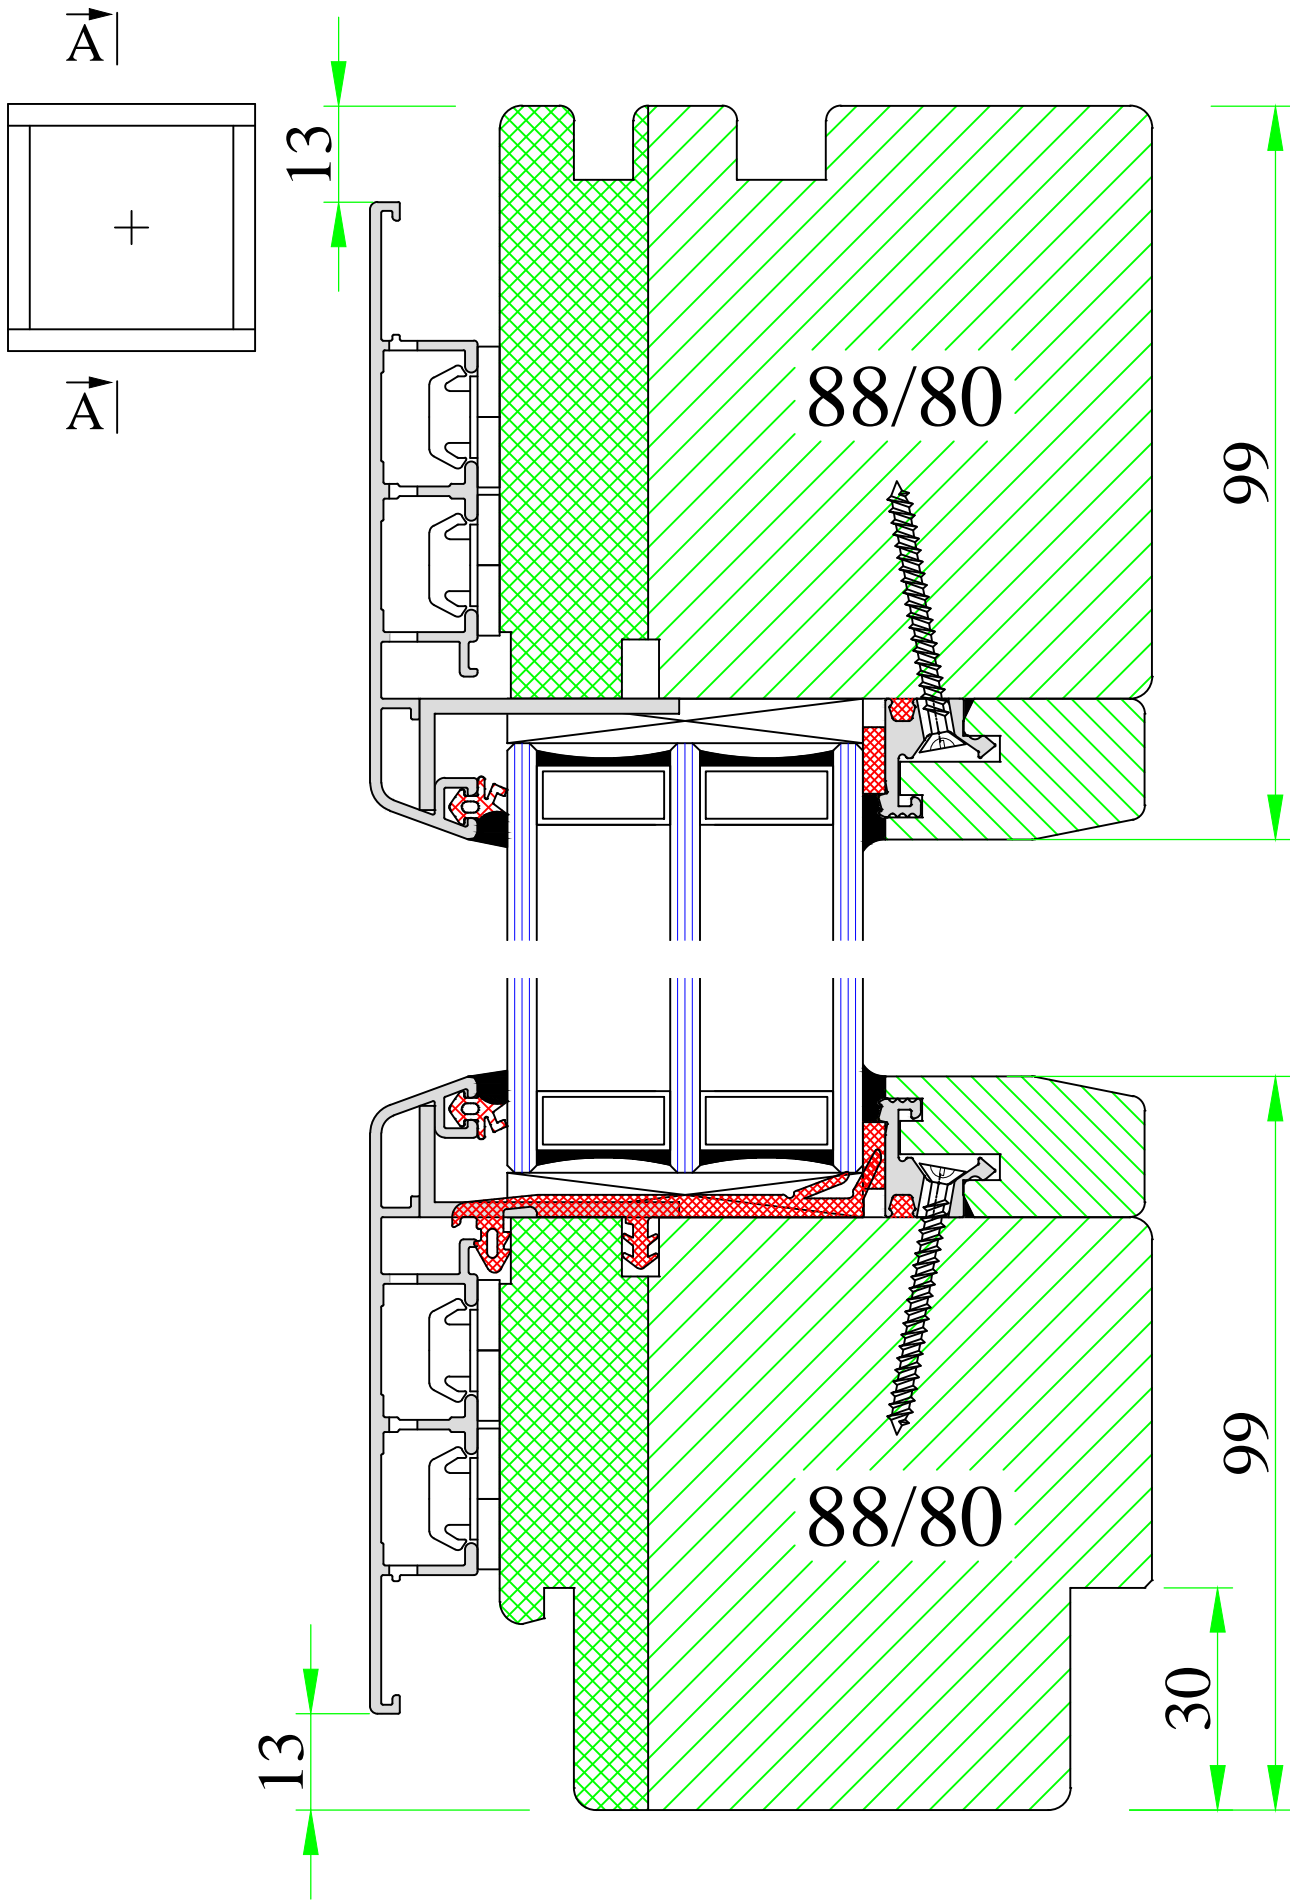

**UNI WINDOWS Ltd.**  
 Unit 6, Edgefield Industrial Est.  
 Loanhead, EH20 9TB  
 Tel.: 0131 448 3931

Fixed glazing


THERMAX ULTRA


Version:  
1


Scale:  
1:1

Date:  
15.05.14


Drawing:  
NP/6

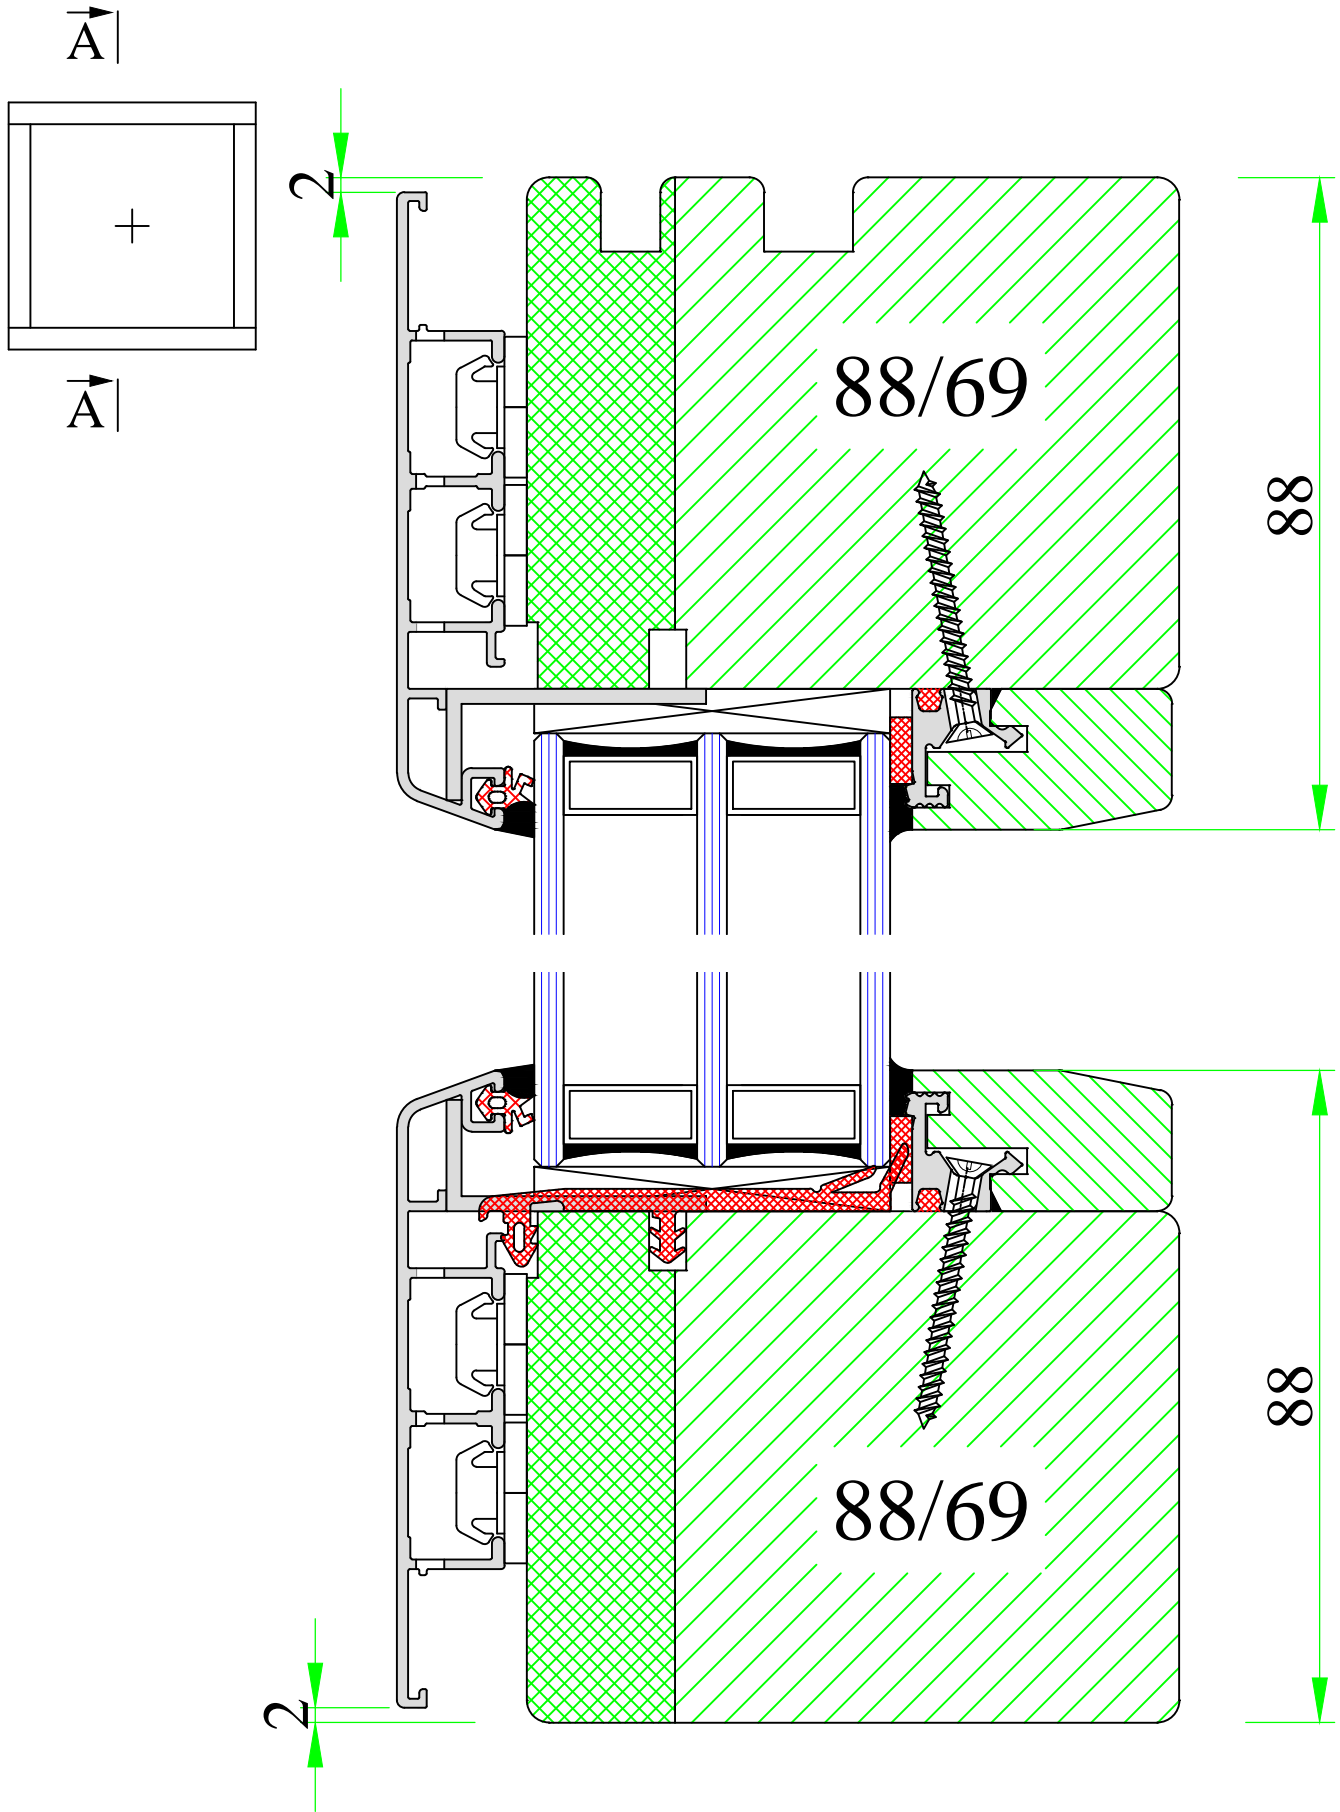

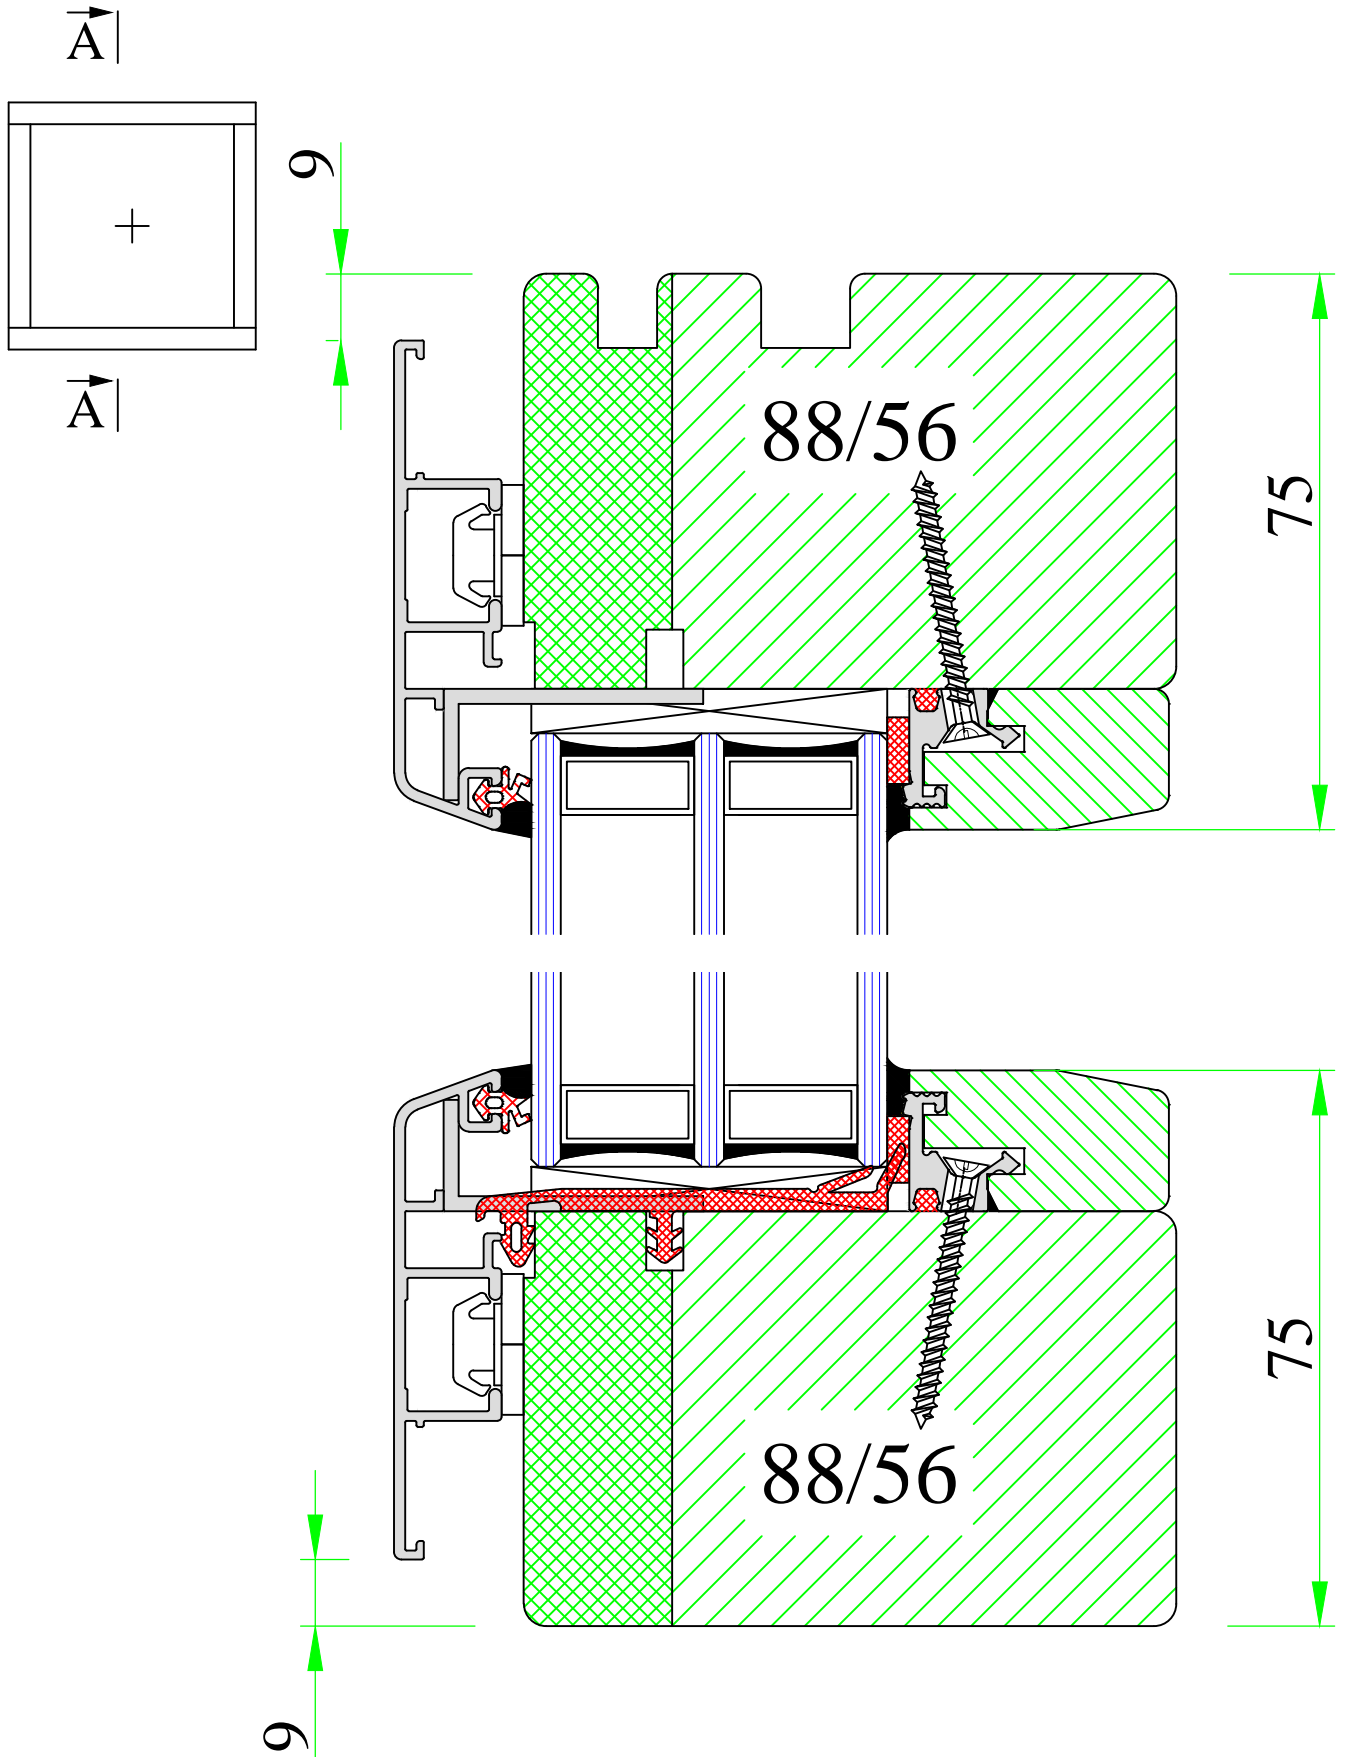

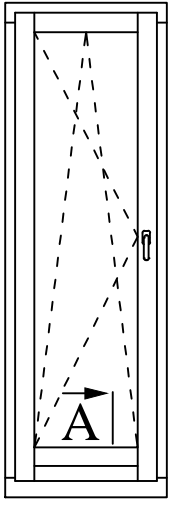

A

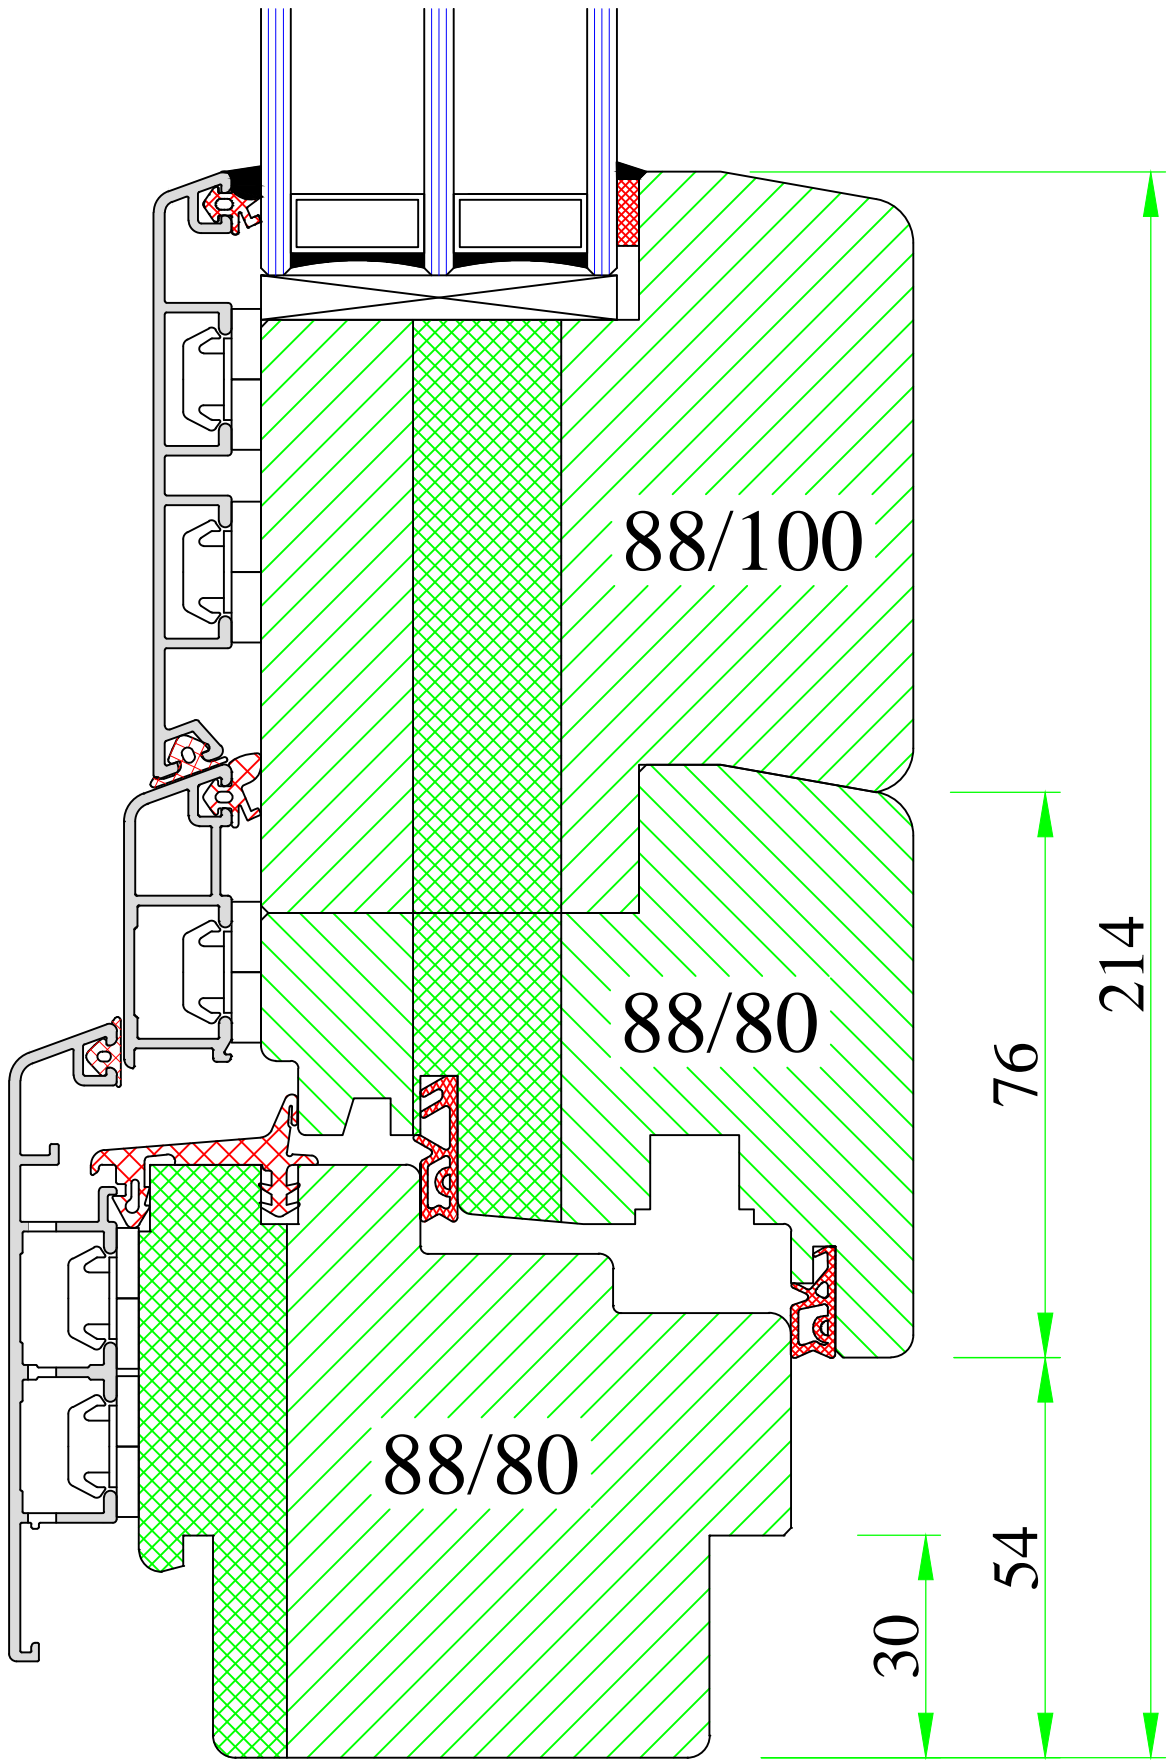

www.uniwin.co.uk



**UNI WINDOWS Ltd.**  
 Unit 6, Edgefield Industrial Est.  
 Loanhead, EH20 9TB  
 Tel.: 0131 448 3931

THERMAX ULTRA


Frame-sash connection – bottom of balcony door

Version:  
1


Date:  
15.05.14

Scale:  
1:1

Drawing:  
NP/7

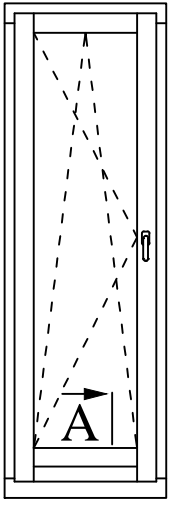

A

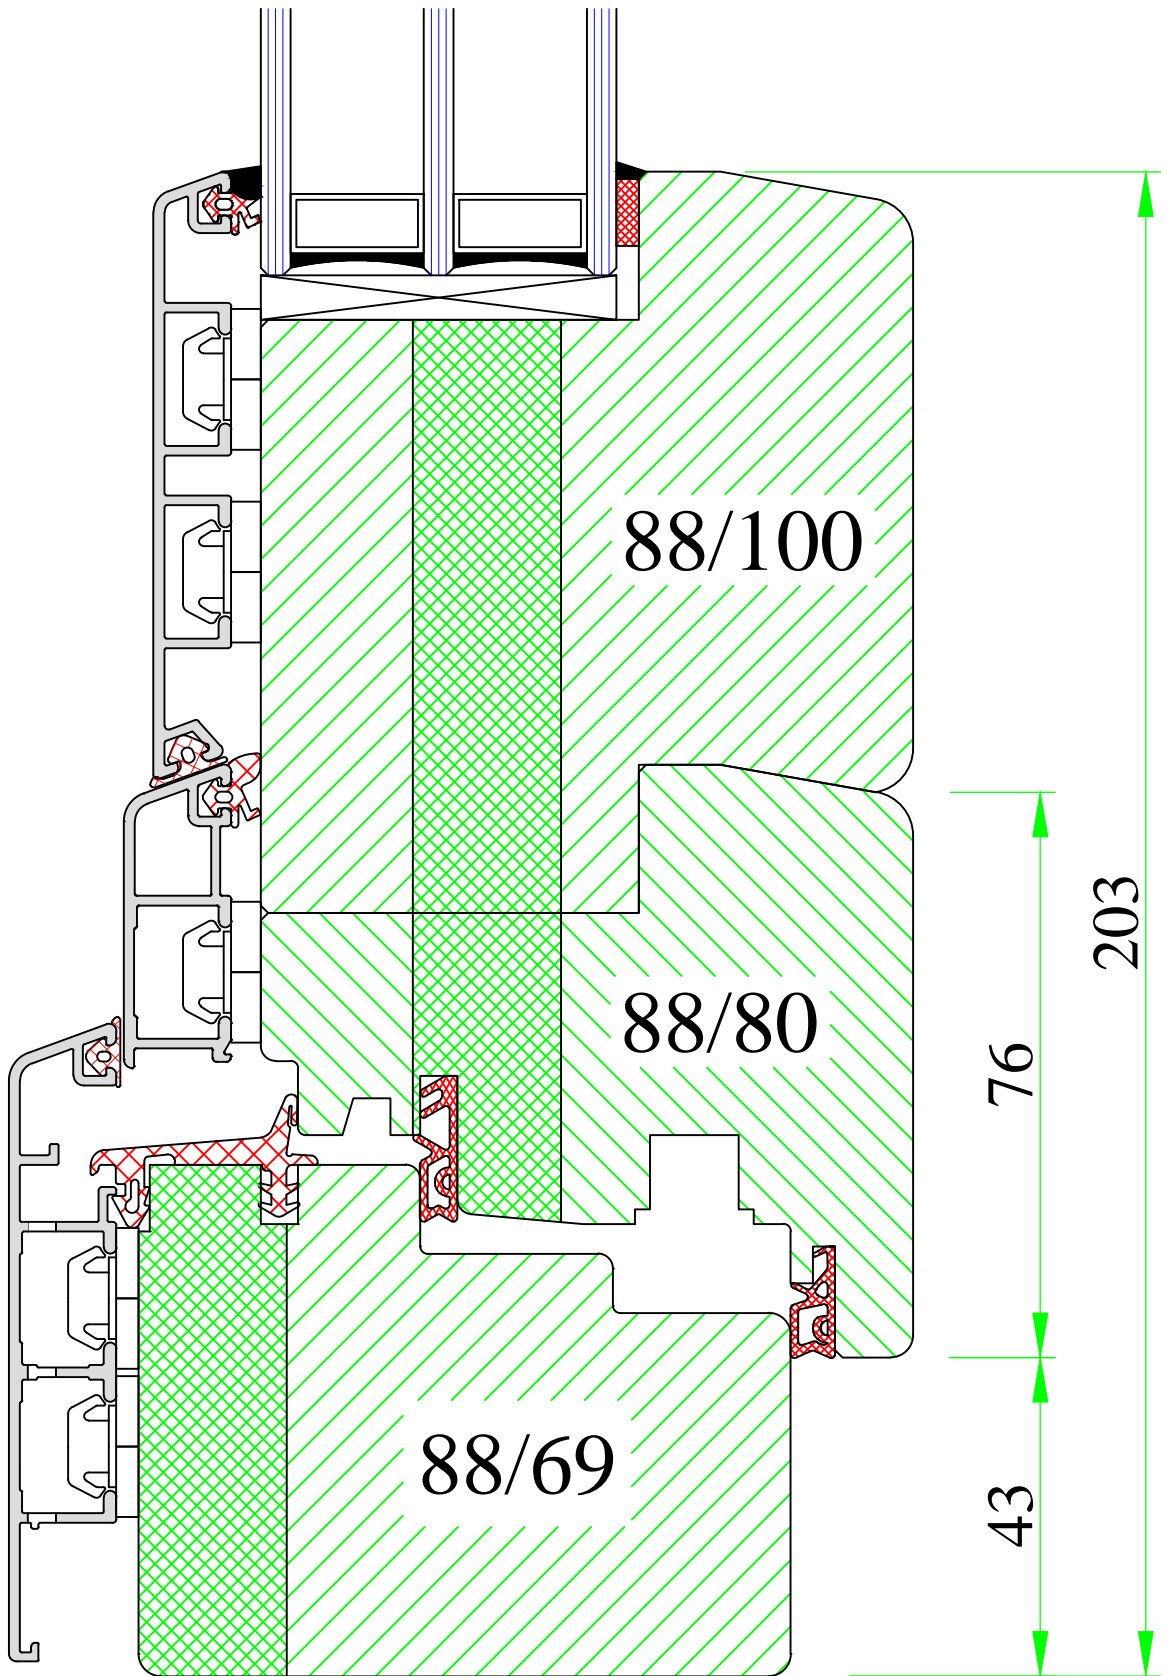

**UNI WINDOWS Ltd.**  
 Unit 6, Edgefield Industrial Est.  
 Loanhead, EH20 9TB  
 Tel.: 0131 448 3931

THERMAX ULTRA 2


Frame-sash connection – bottom of balcony door

Version:  
1


Date:  
15.05.14

Scale:  
1:1

Drawing:  
NP2/7

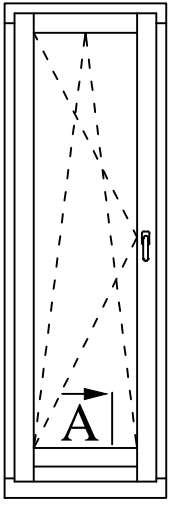

A

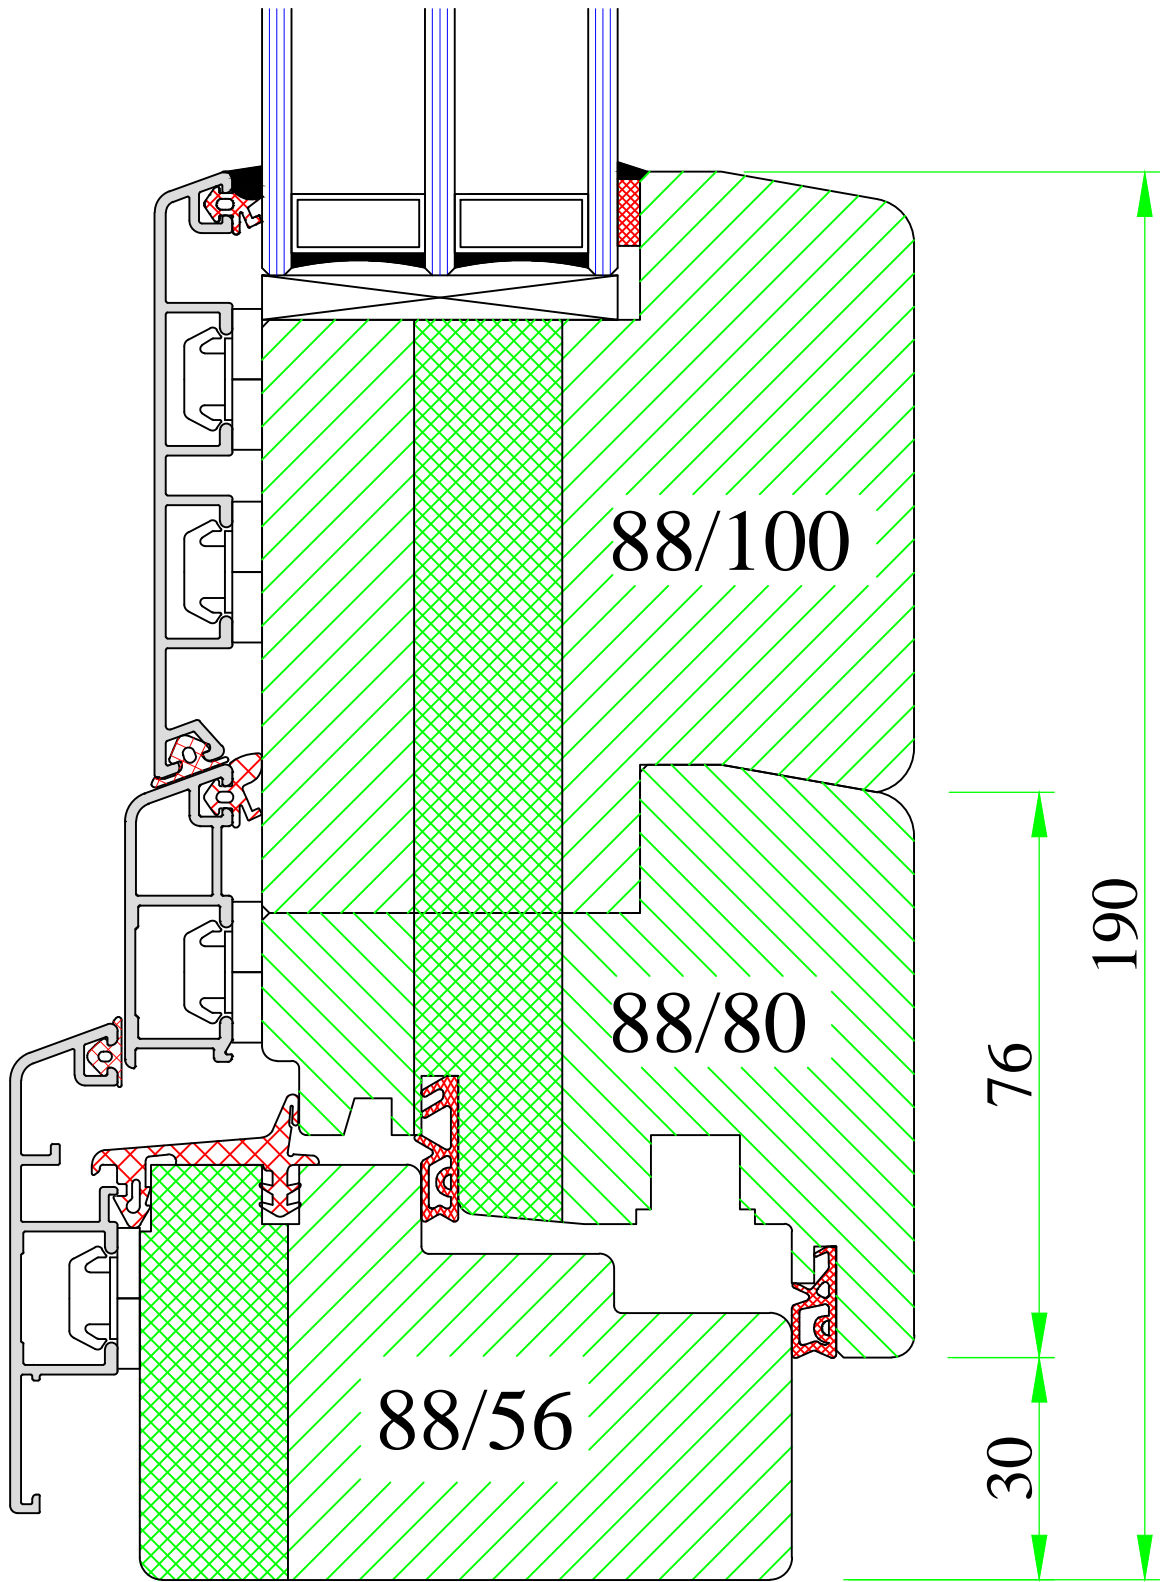

www.uniwin.co.uk



**UNI WINDOWS Ltd.**  
 Unit 6, Edgefield Industrial Est.  
 Loanhead, EH20 9TB  
 Tel.: 0131 448 3931

**THERMAX ULTRA 3**



Frame-sash connection – bottom of balcony door

Version:  
1

Date:  
15.05.14

Scale:  
1:1

Drawing:  
NP3/7

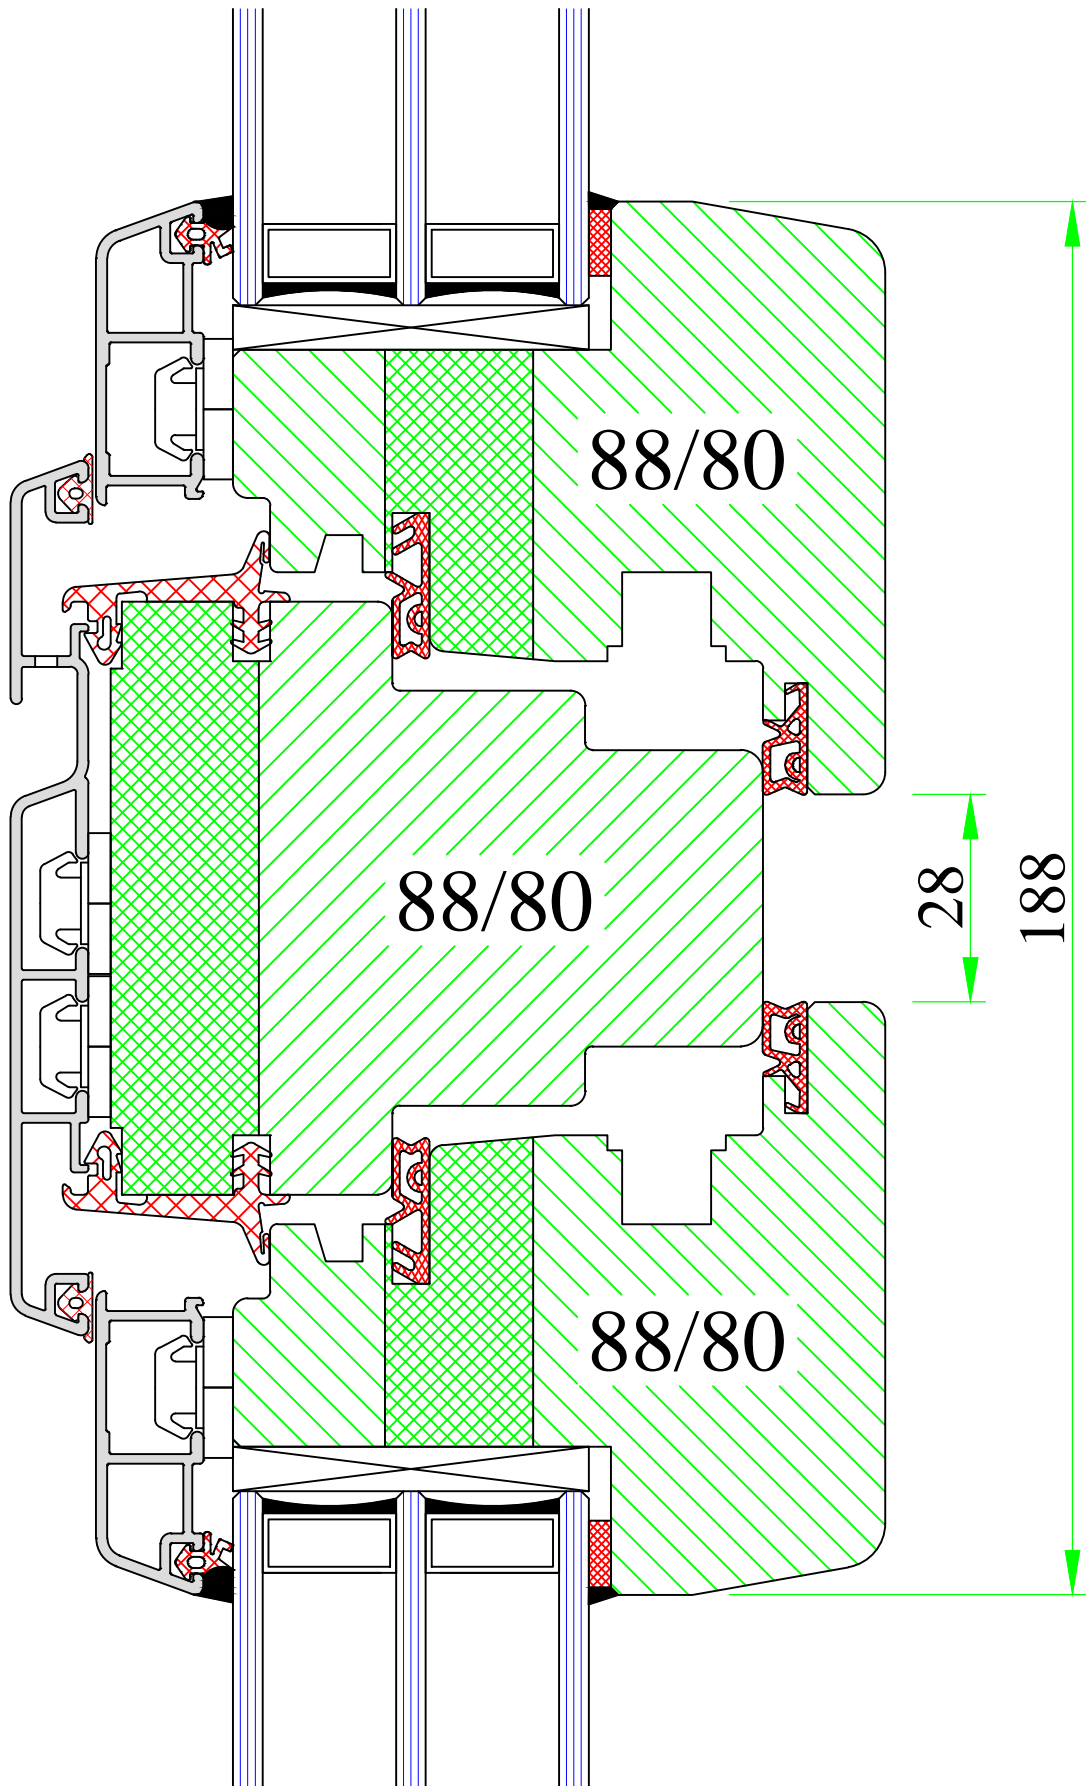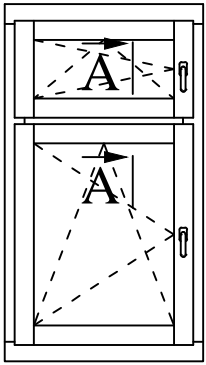

**UNI WINDOWS Ltd.**  
 Unit 6, Edgefield Industrial Est.  
 Loanhead, EH20 9TB  
 Tel.: 0131 448 3931

THERMAX ULTRA 1 / 2



Bottom and top sash – transom 80mm

Version:  
1



Date:  
15.05.14



Scale:  
1:1


Drawing:  
NP/8

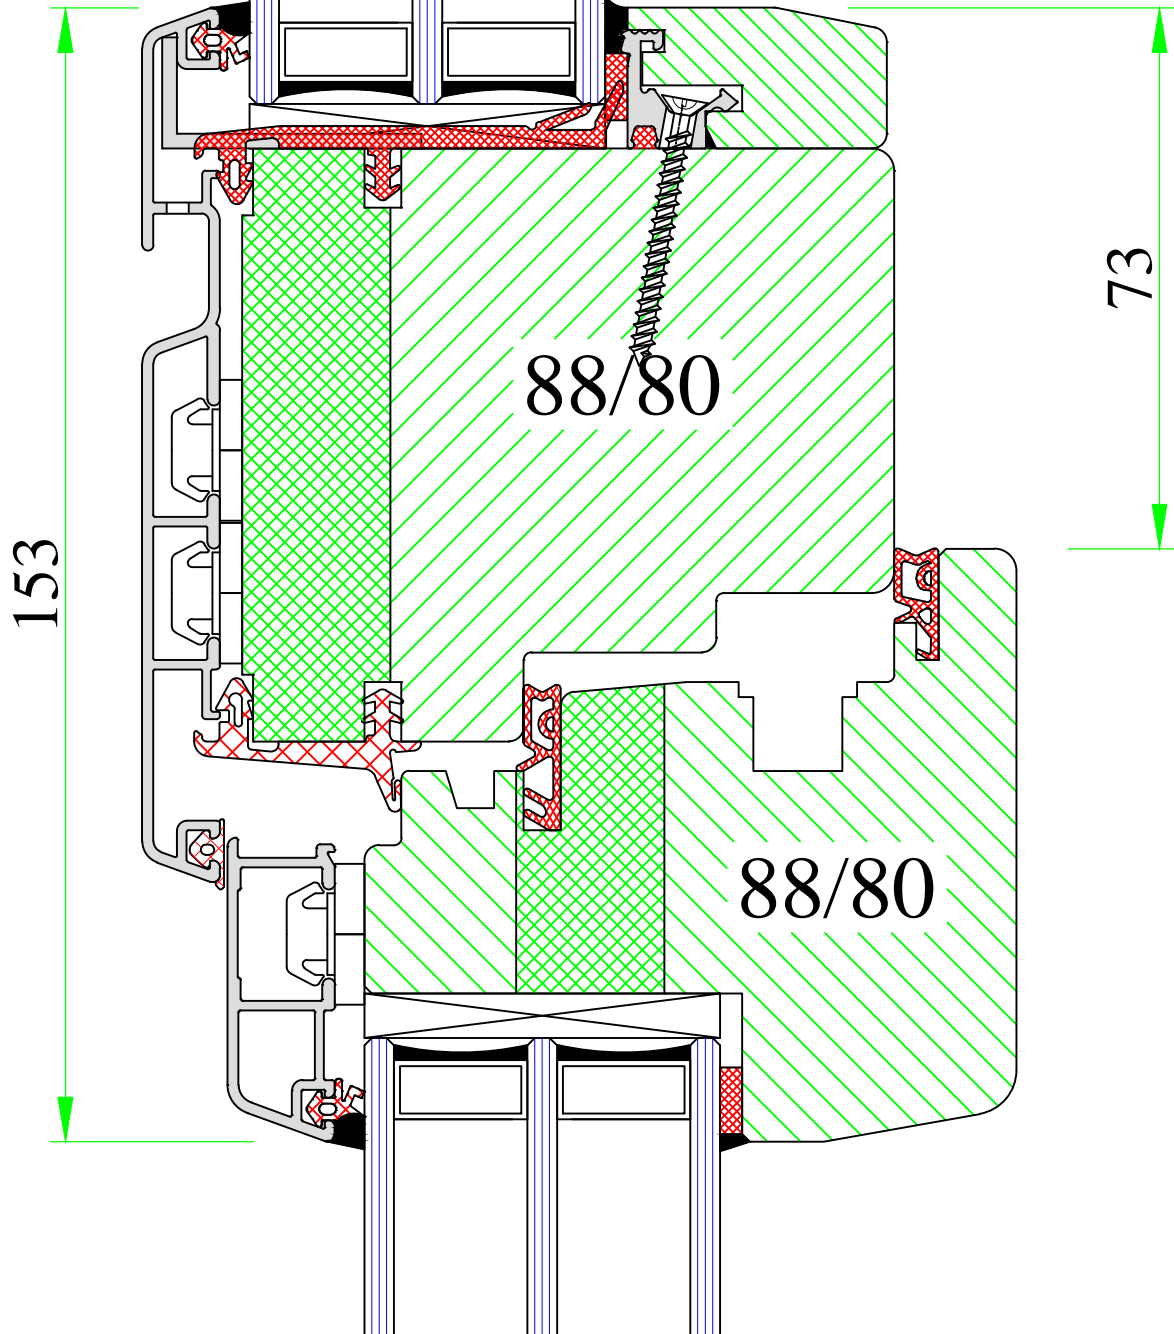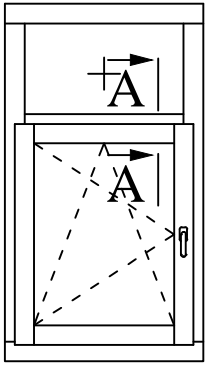



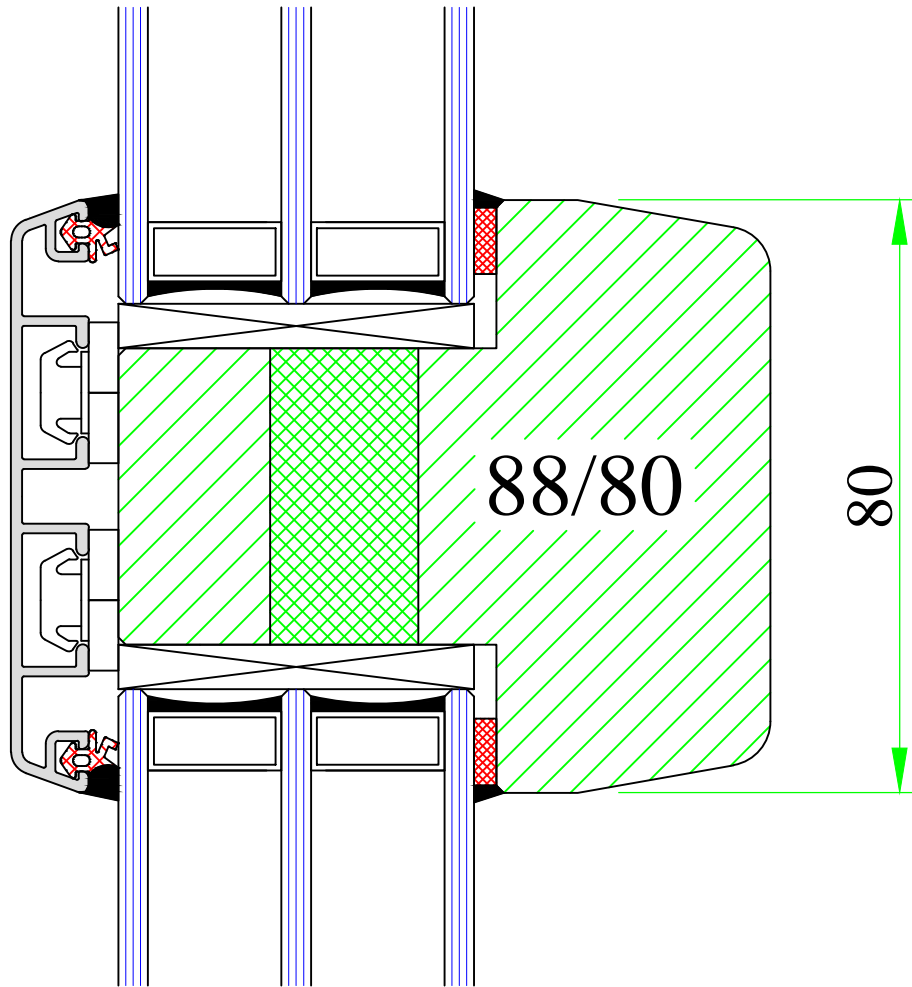
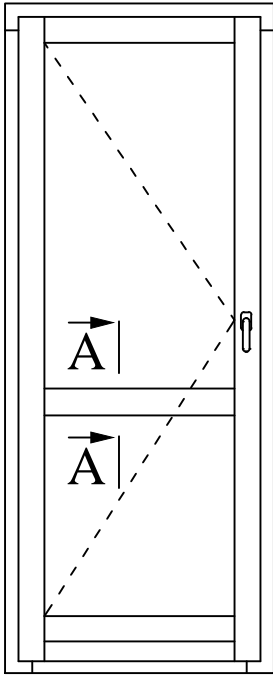


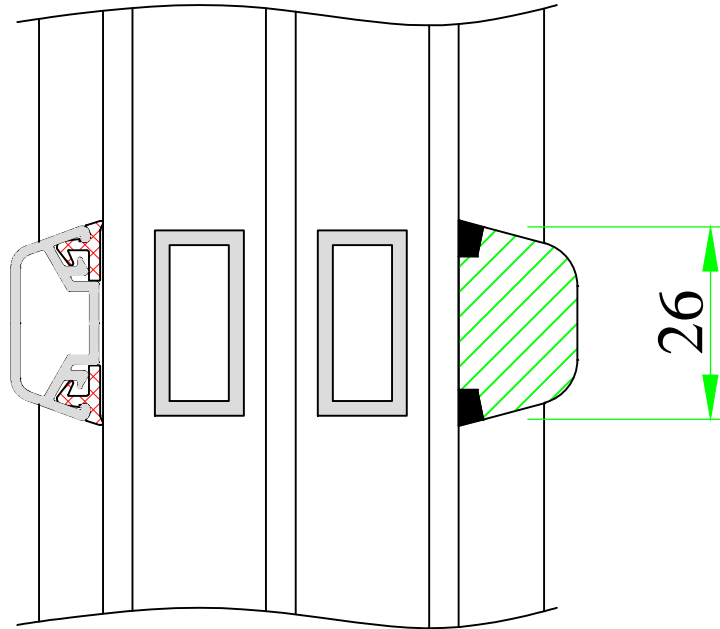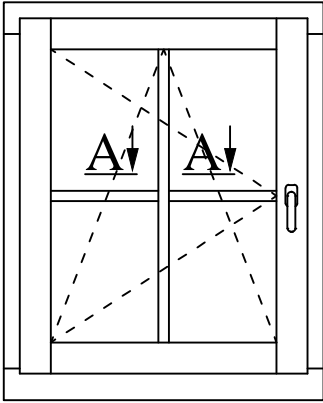

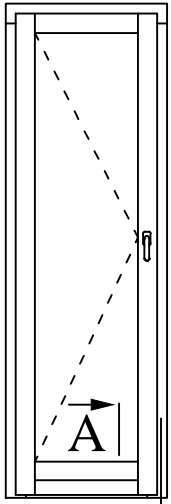

A

(out)

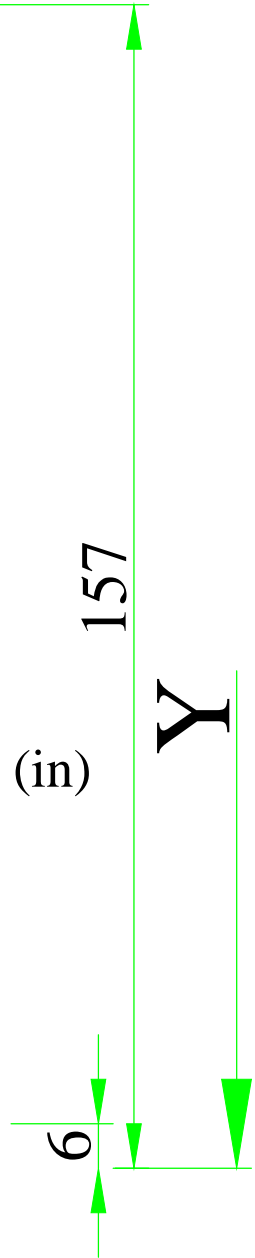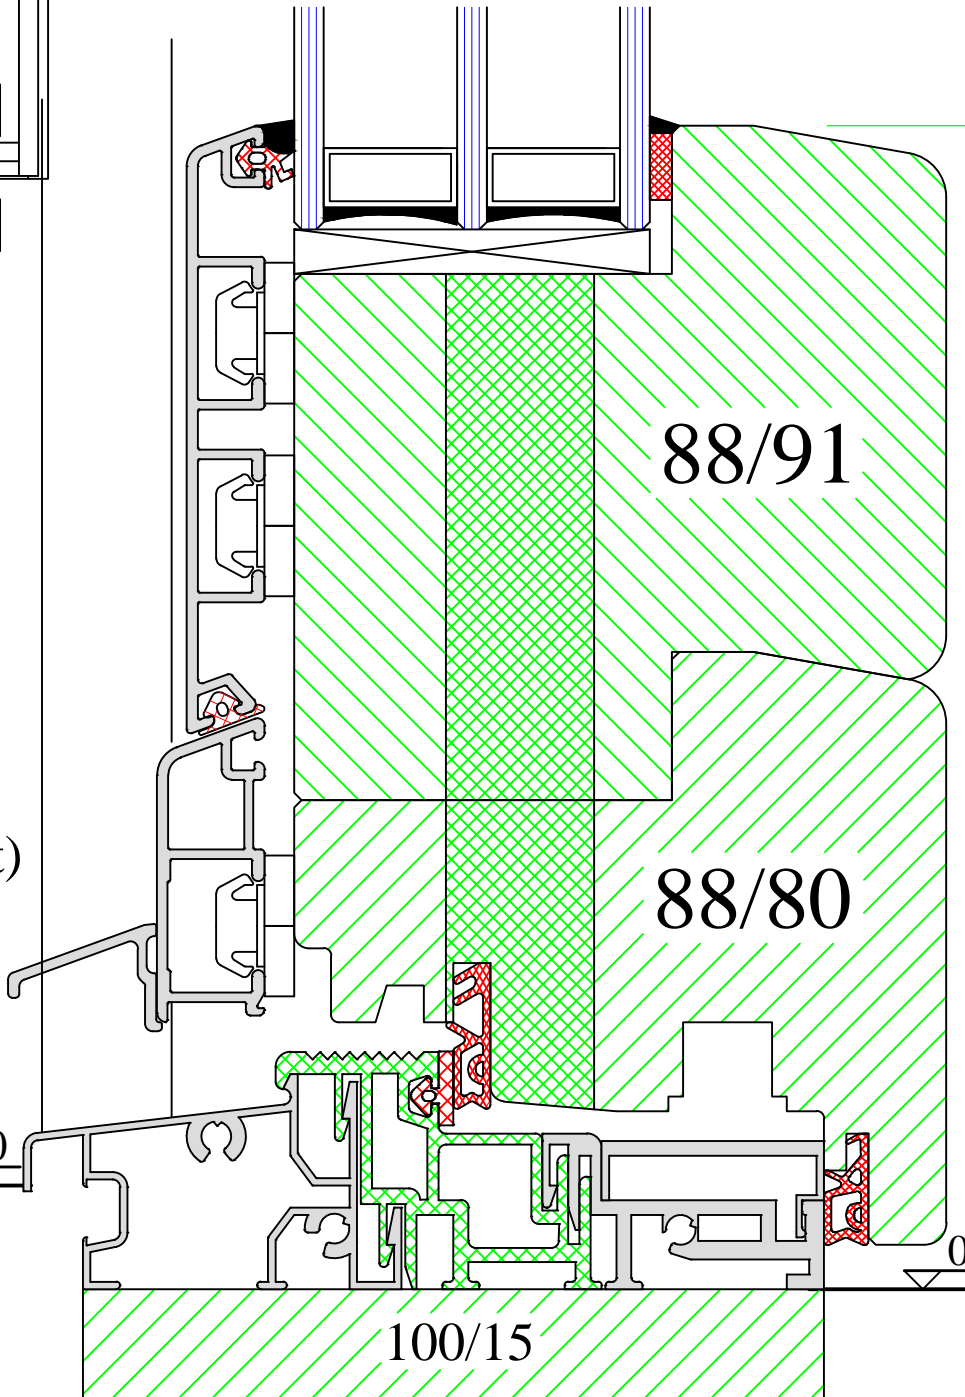

www.uniwin.co.uk




**UNI WINDOWS Ltd.**  
 Unit 6, Edgefield Industrial Est.  
 Loanhead, EH20 9TB  
 Tel.: 0131 448 3931


THERMAX ULTRA 1 / 2

Balcony door with Weser flat threshold

Version: 1	Scale: 1:1
Date: 14.05.14	Drawing: NP/18

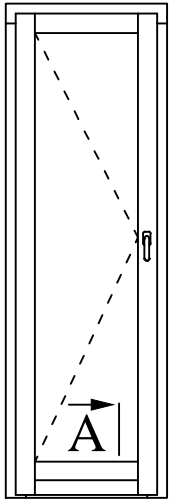

A

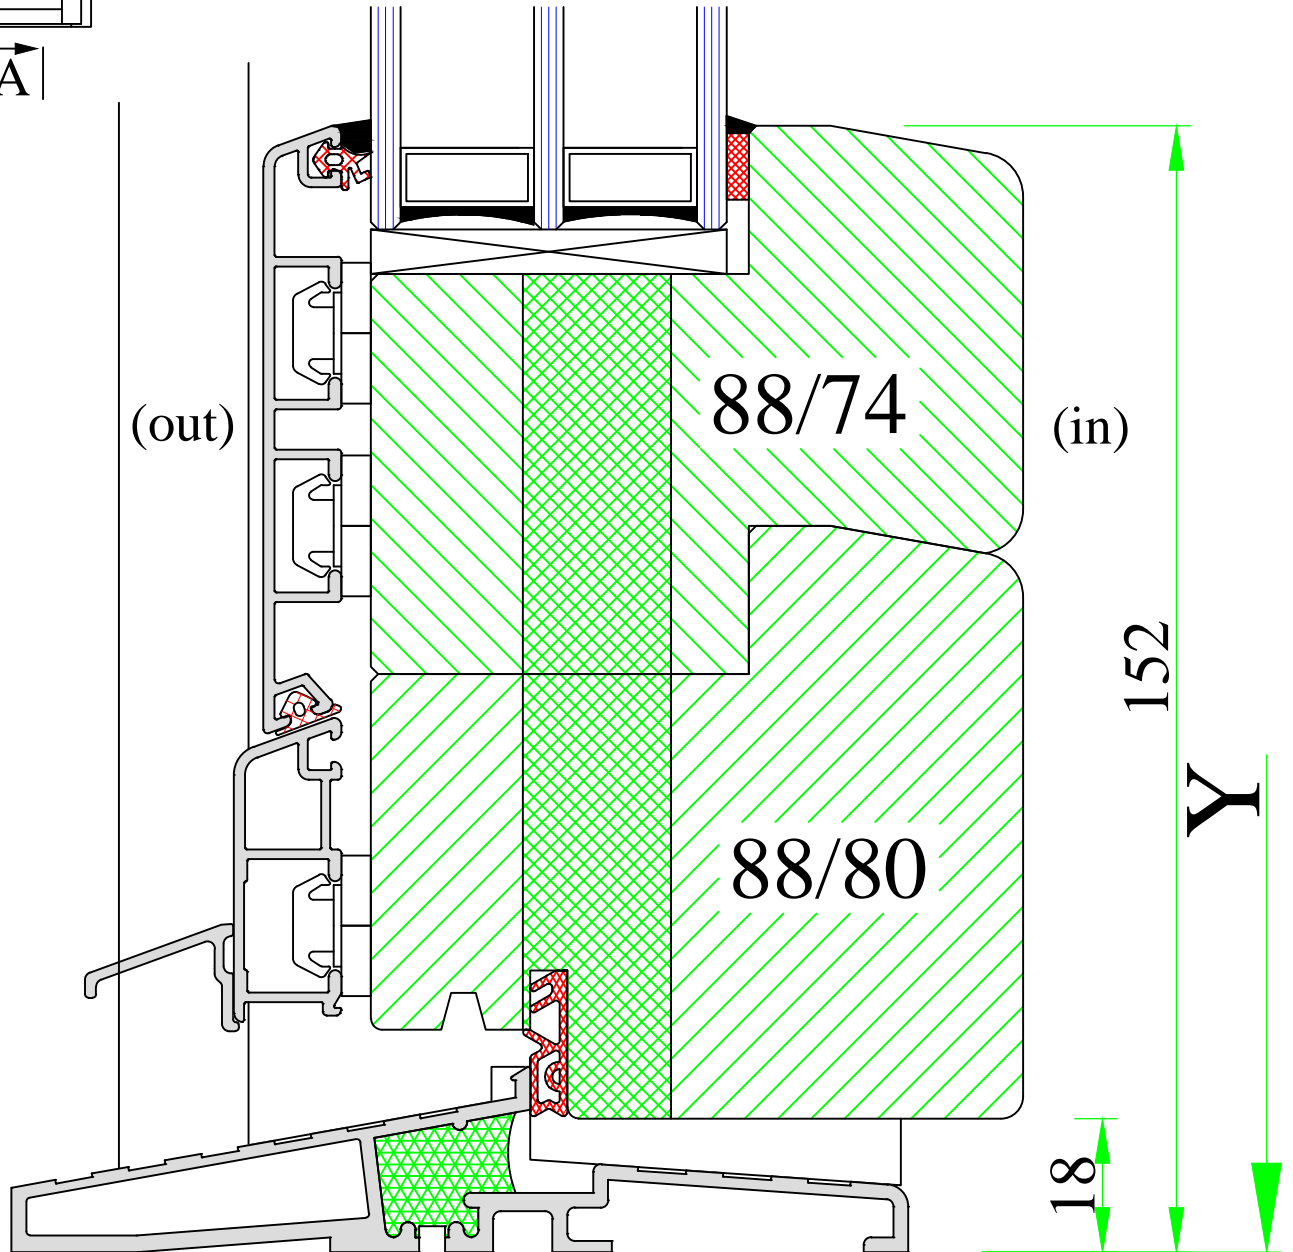

www.uniwin.co.uk



**UNI WINDOWS Ltd.**  
 Unit 6, Edgefield Industrial Est.  
 Loanhead, EH20 9TB  
 Tel.: 0131 448 3931

THERMAX ULTRA 1 / 2


Balcony door with DAFA flat threshold

Version:  
1


Date:  
14.05.14

Scale:  
1:1

Drawing:  
NP/19

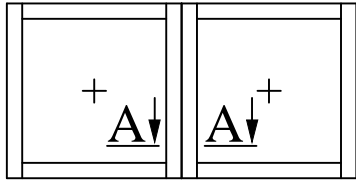


40

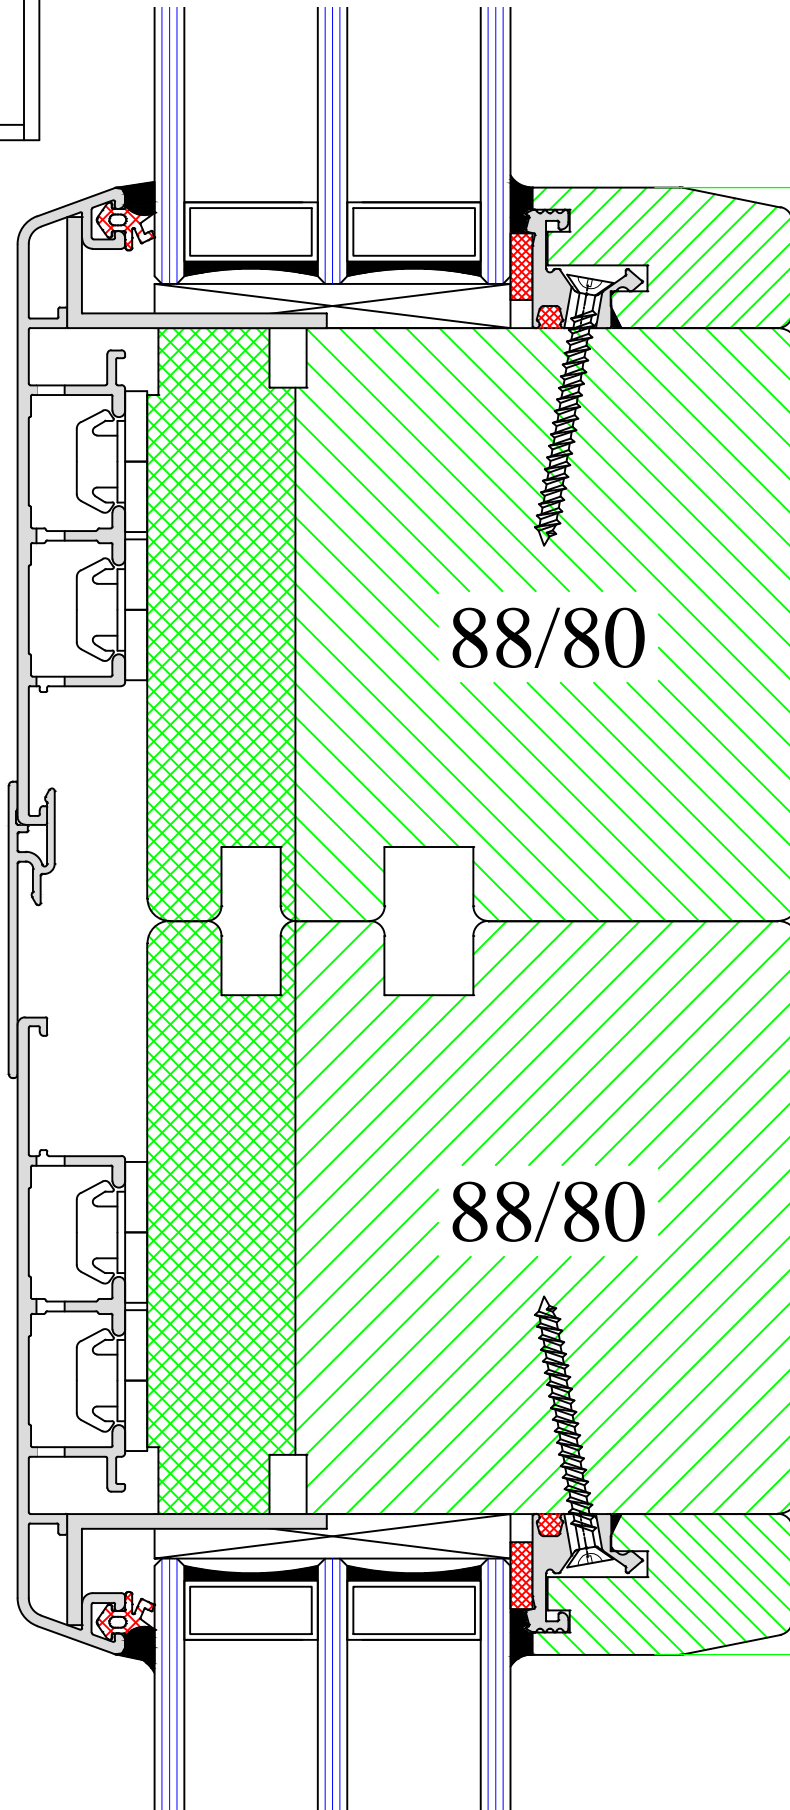


88/80


88/80

198

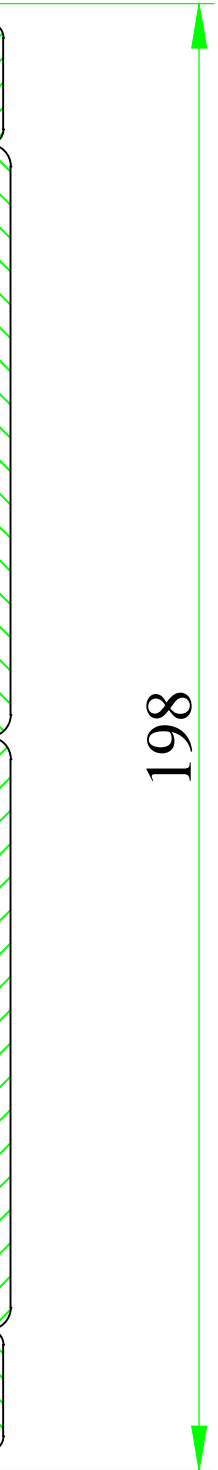

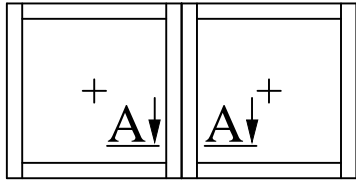

20

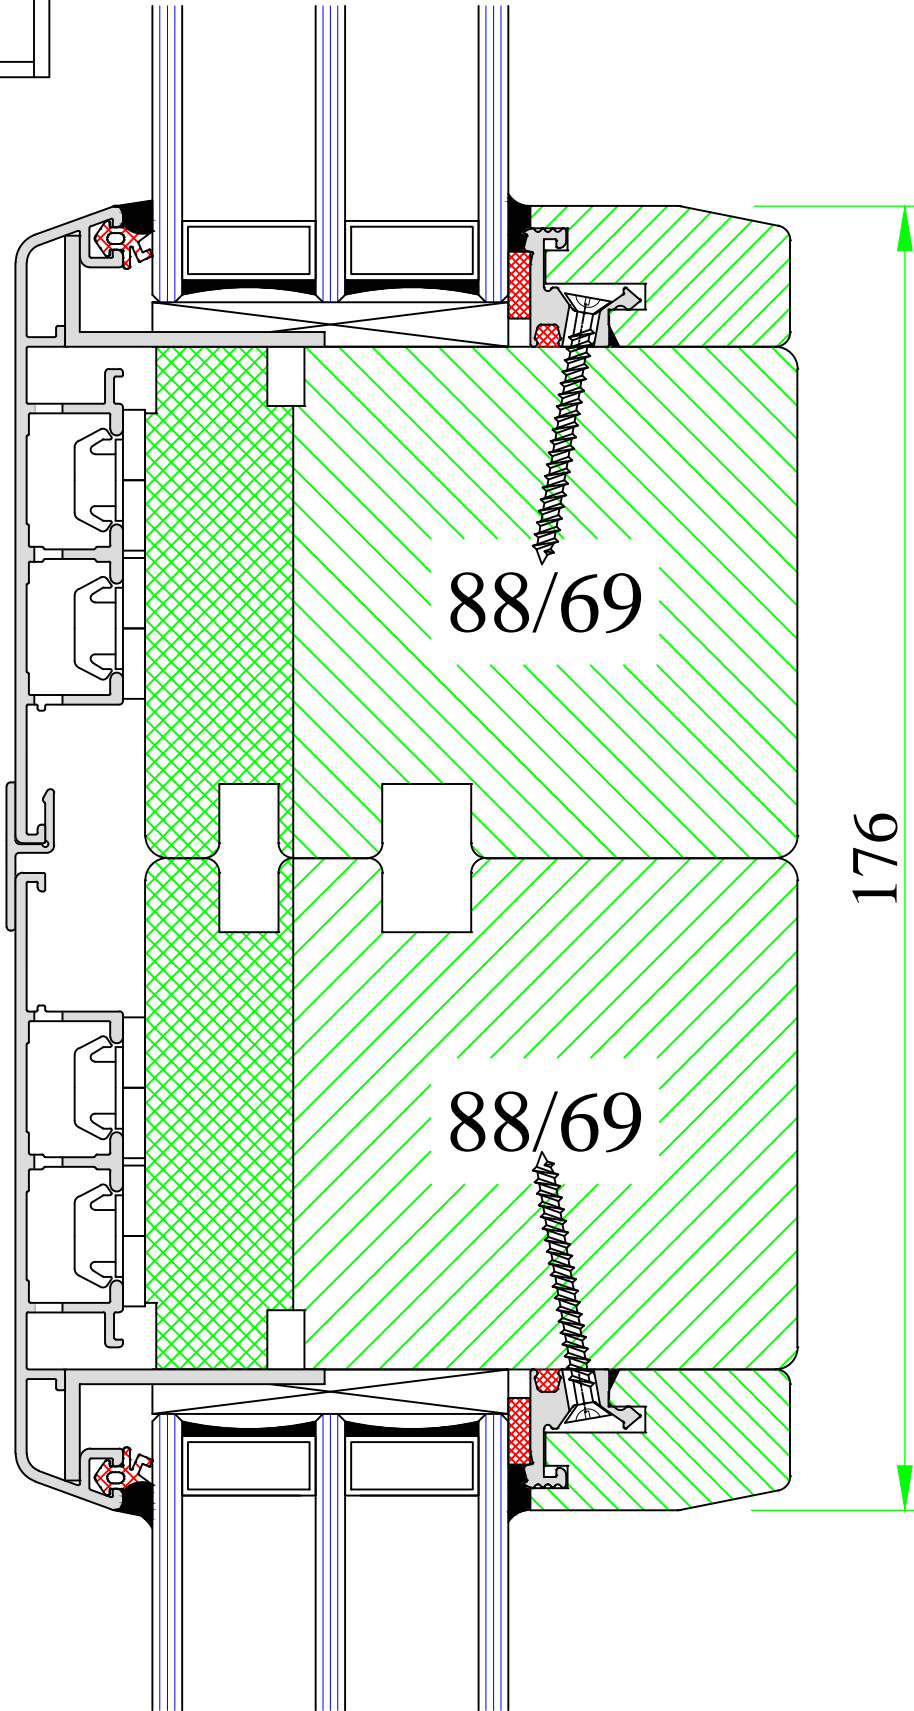

176



**UNI WINDOWS Ltd.**  
 Unit 6, Edgefield Industrial Est.  
 Loanhead, EH20 9TB  
 Tel.: 0131 448 3931

THERMAX ULTRA 2



Sections connection – vertical

Version:  
1

Date:  
14.05.14

Scale:  
1:1

Drawing:  
NP2/20

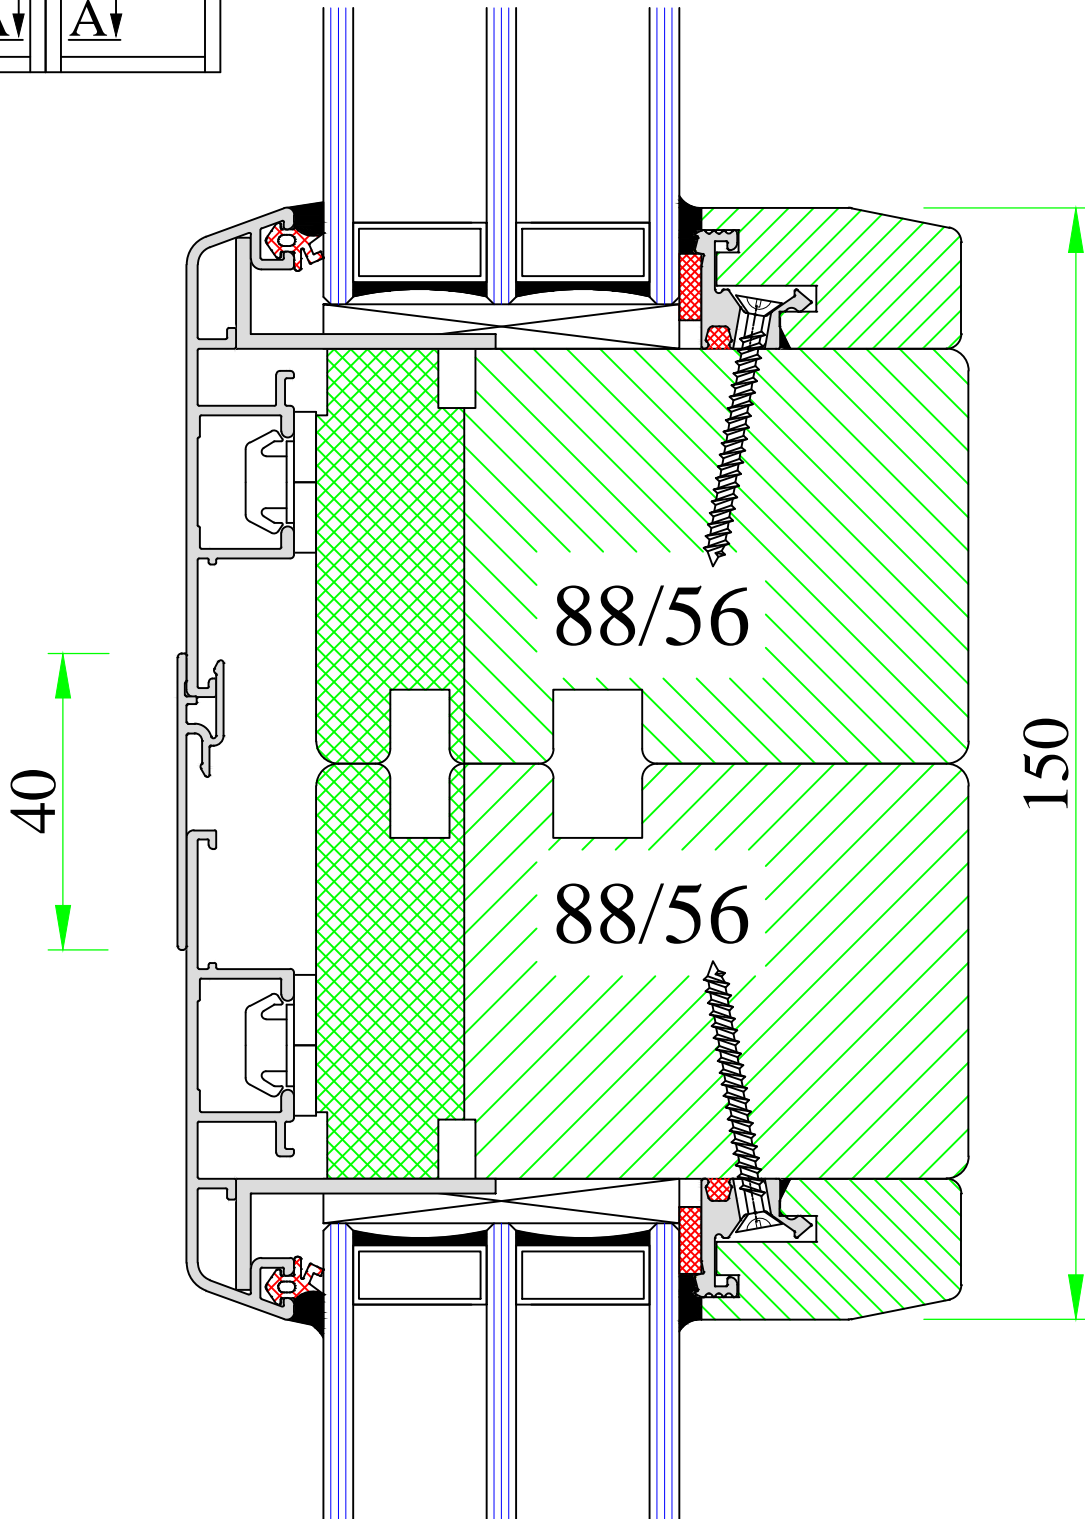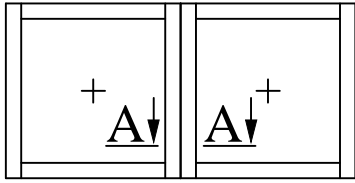


**UNI WINDOWS Ltd.**  
 Unit 6, Edgefield Industrial Est.  
 Loanhead, EH20 9TB  
 Tel.: 0131 448 3931


THERMAX ULTRA 3

Sections connection – vertical

Version: 1	Scale: 1:1
Date: 14.05.14	Drawing: NP3/20

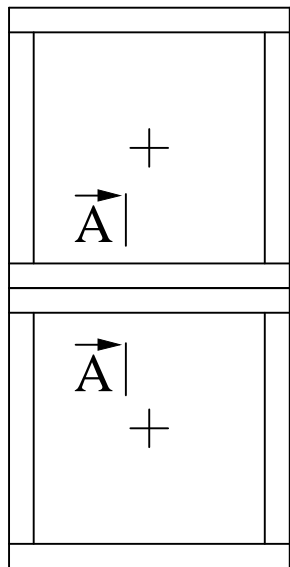


25

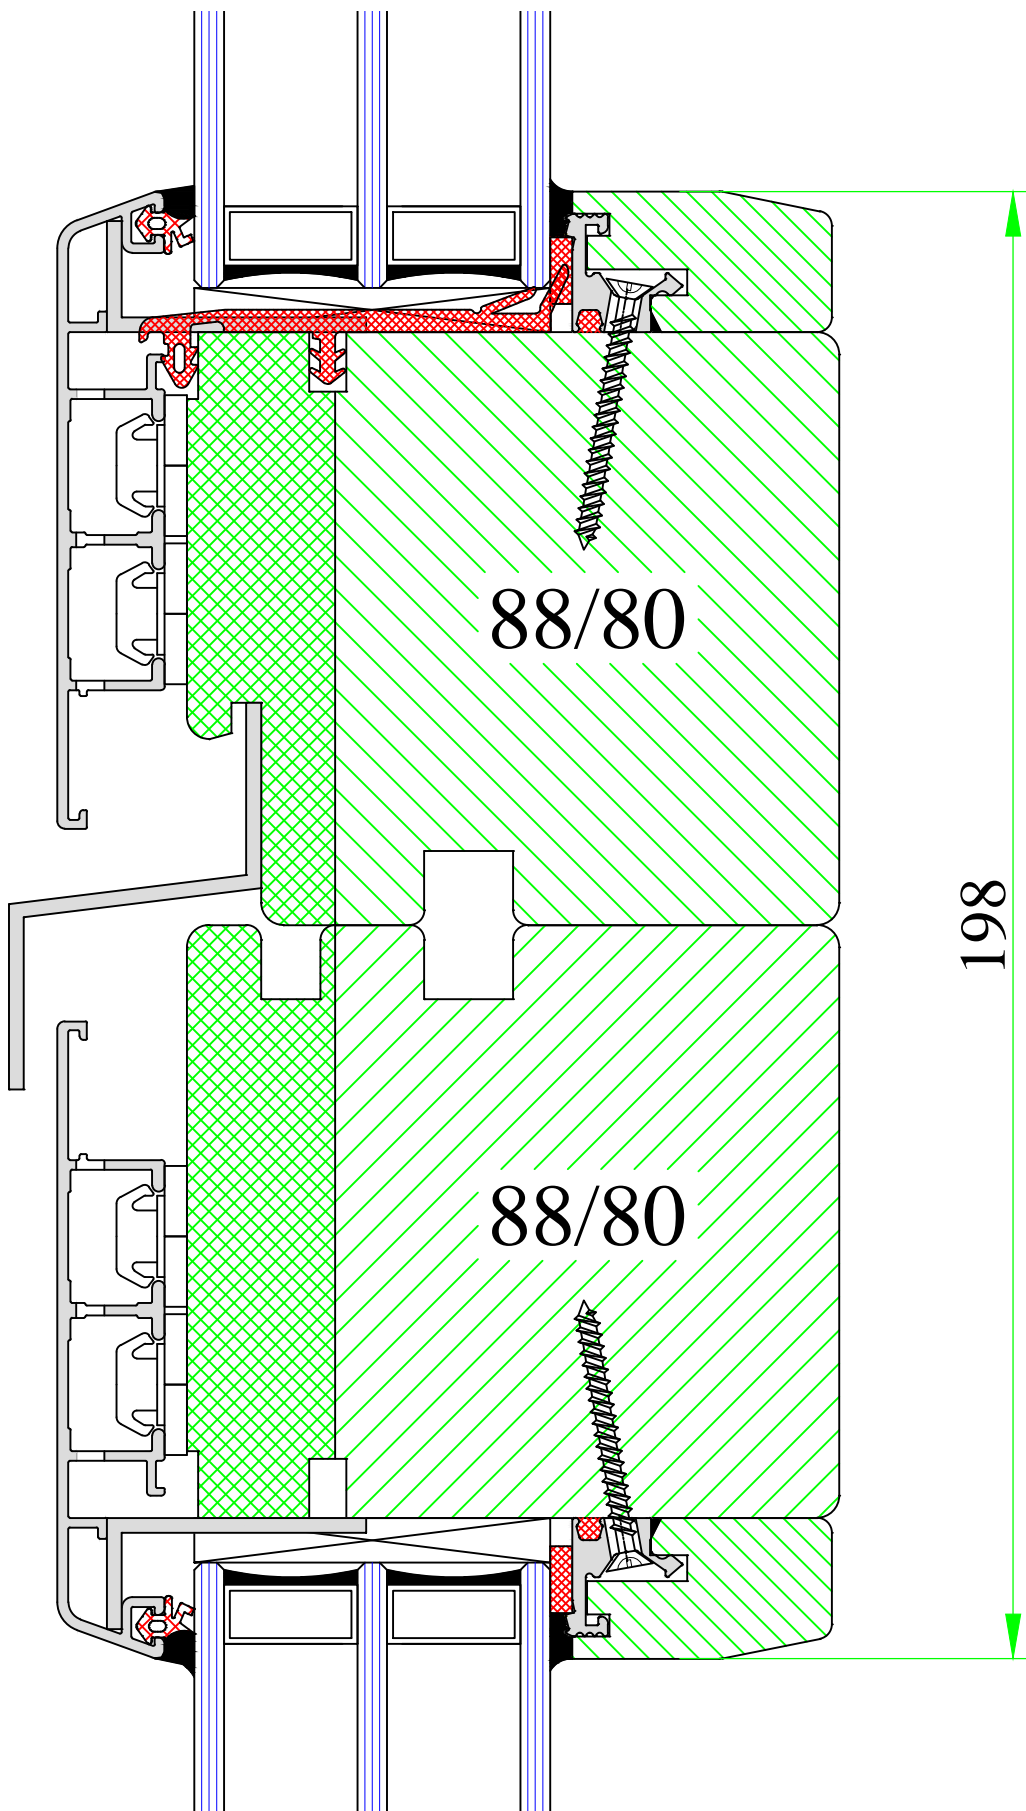

198



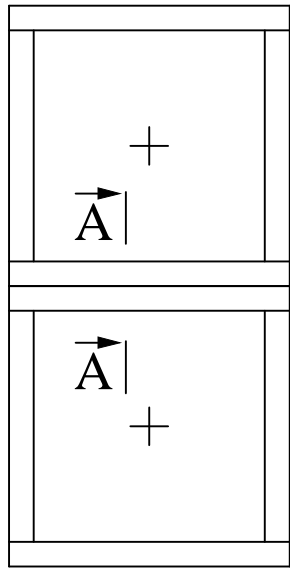

80

25



176

www.uniwin.co.uk



**UNI WINDOWS Ltd.**  
 Unit 6, Edgefield Industrial Est.  
 Loanhead, EH20 9TB  
 Tel.: 0131 448 3931

THERMAX ULTRA 2


Sections connection – horizontal



Version:  
1



Date:  
14.05.14



Scale:  
1:1



Drawing:  
NP2/20-1

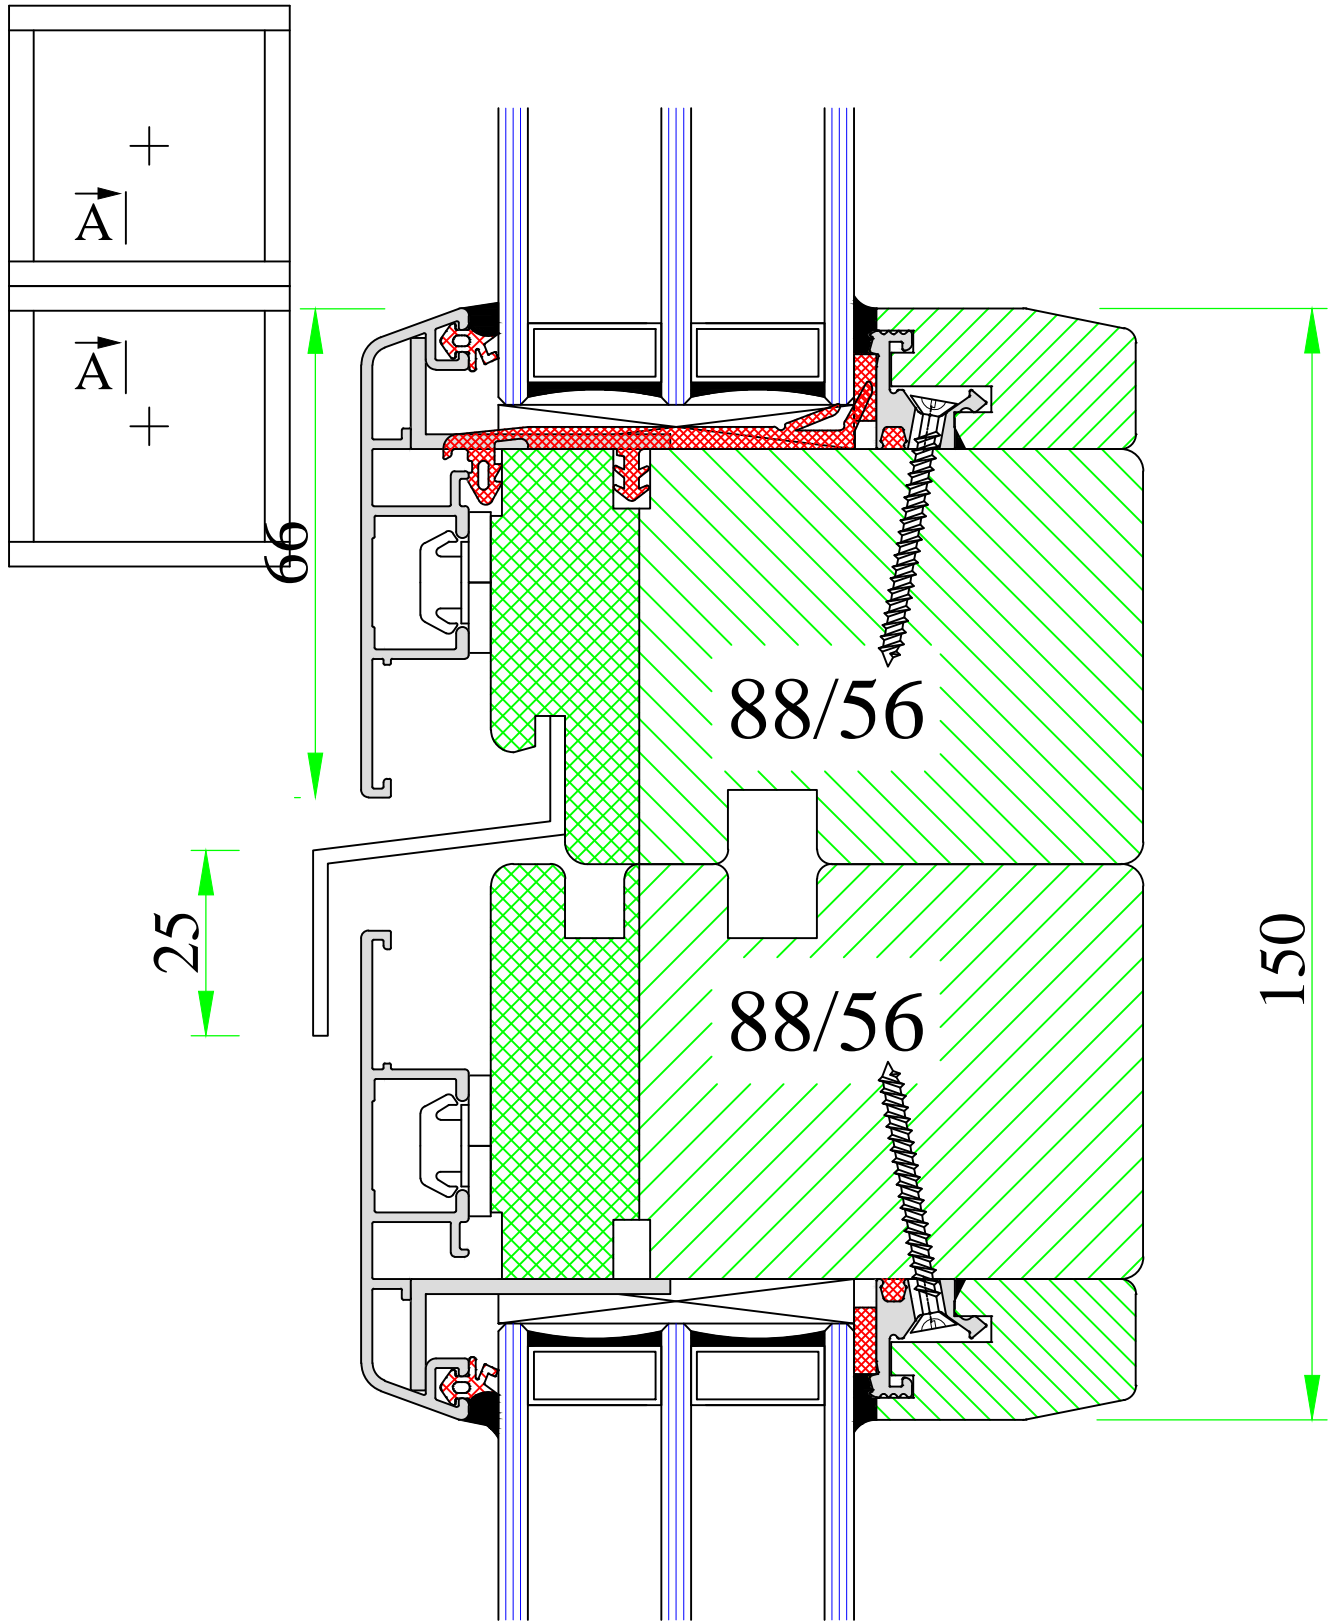

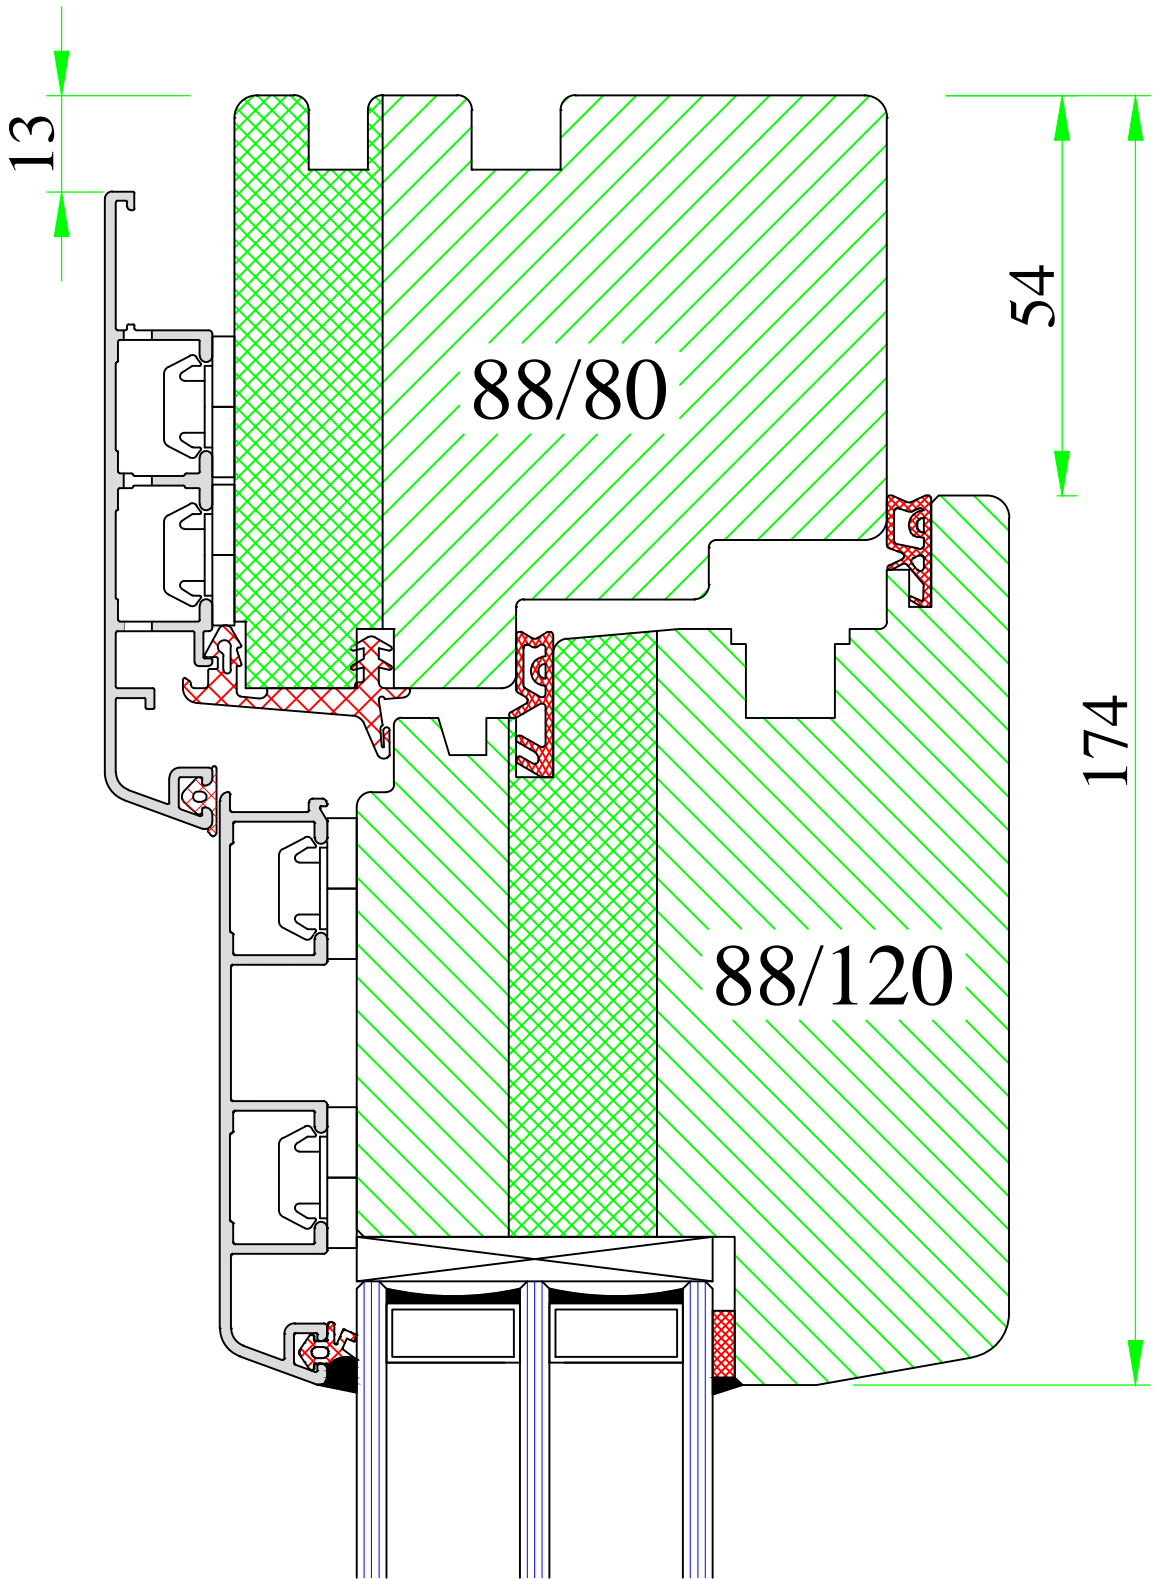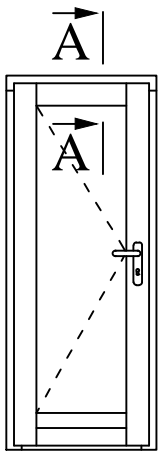

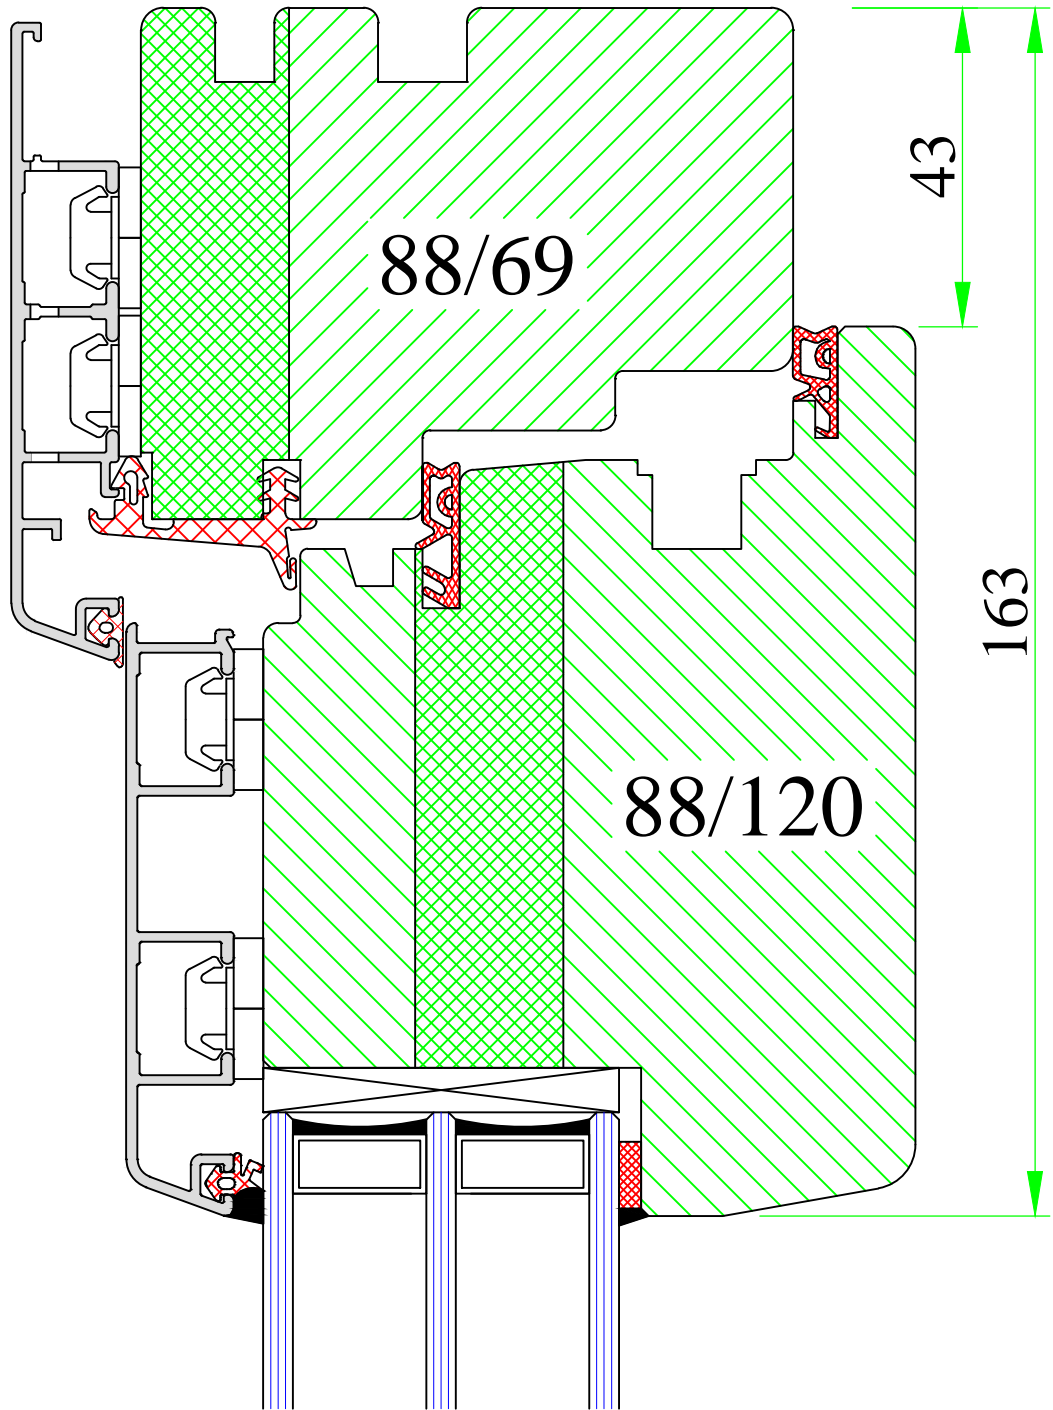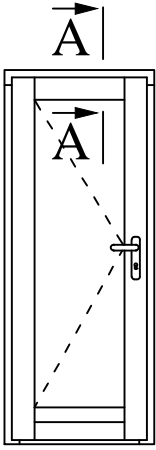

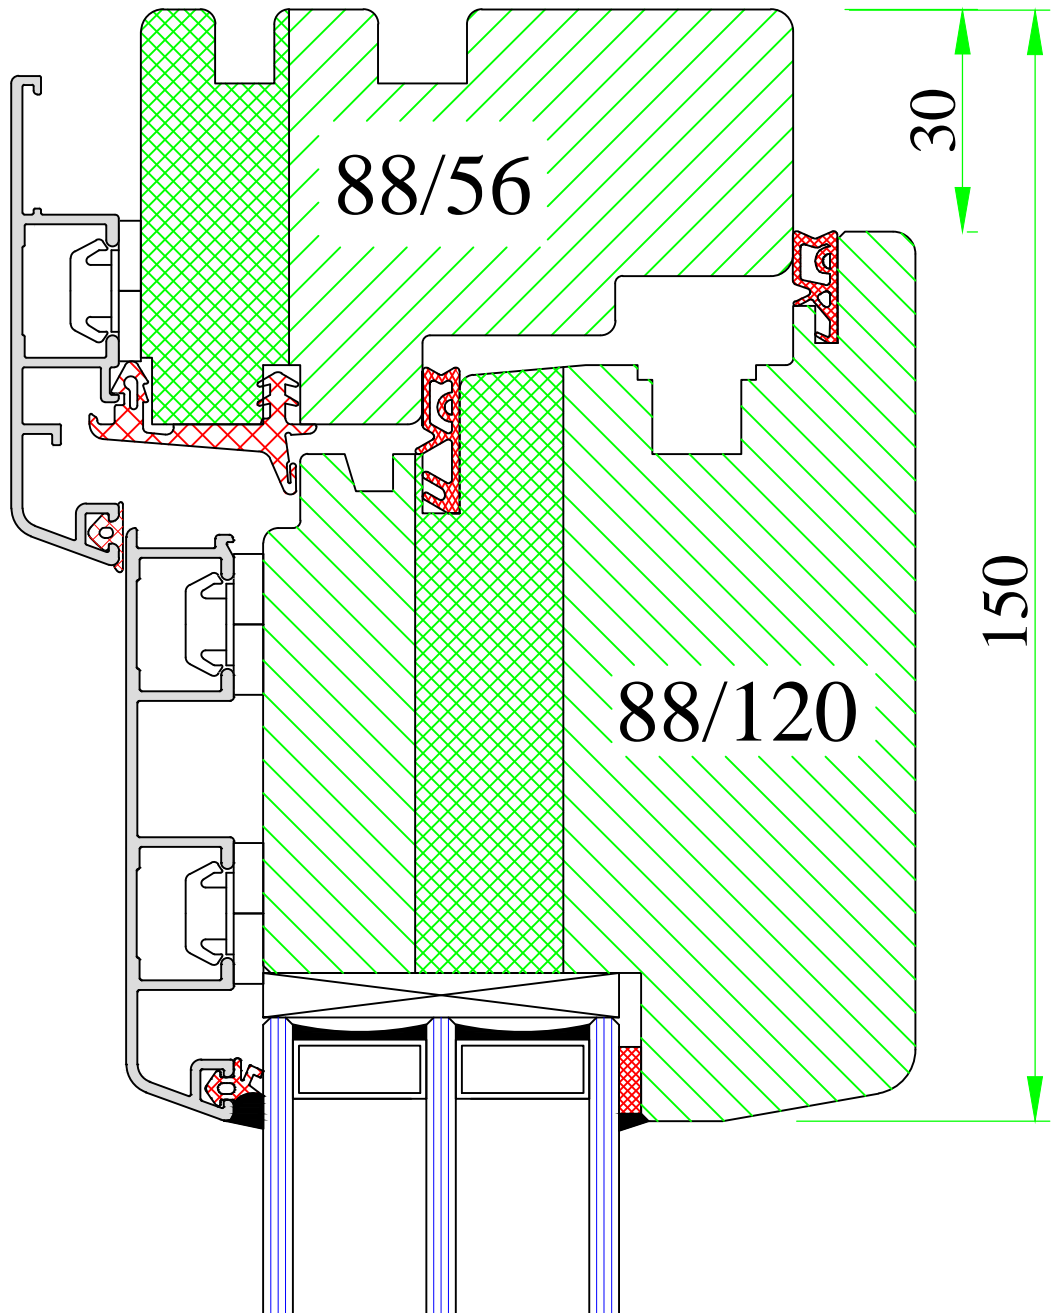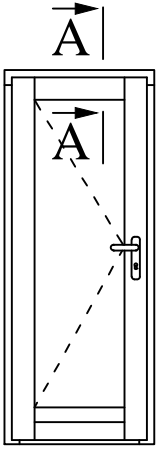

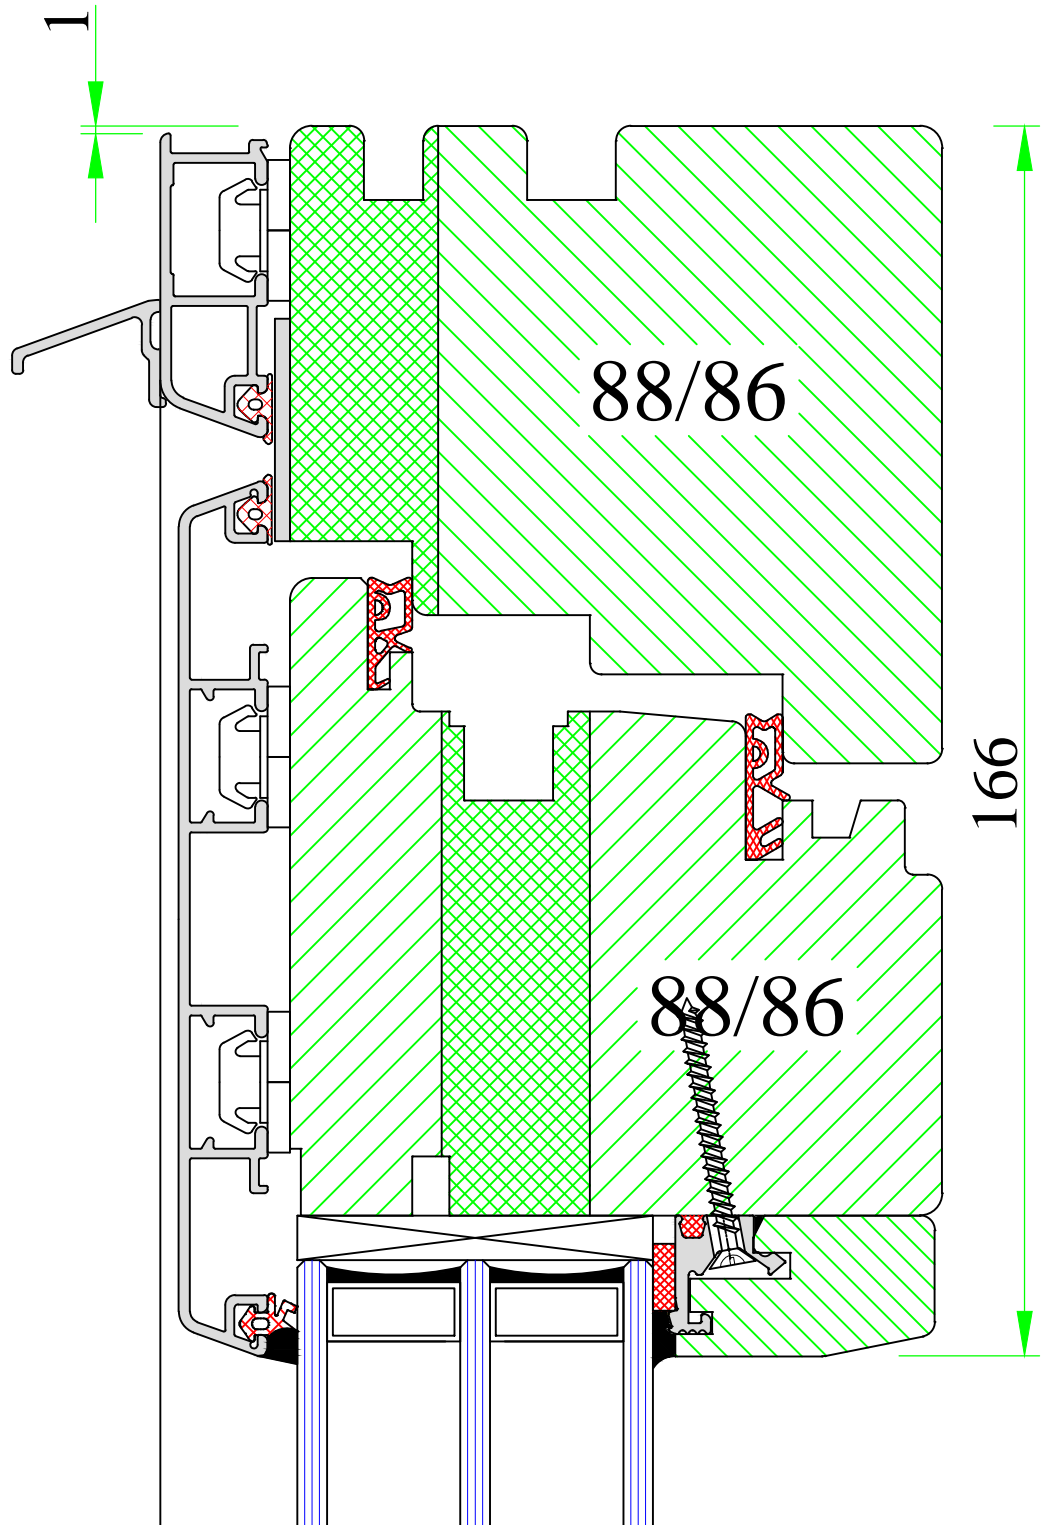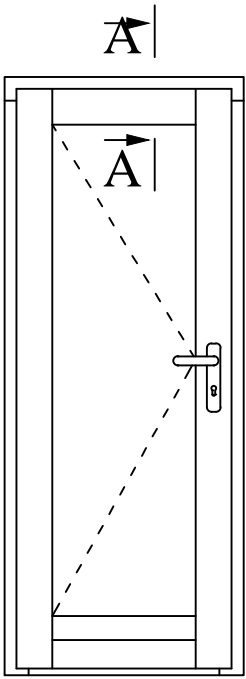

www.uniwin.co.uk



**UNI WINDOWS Ltd.**  
 Unit 6, Edgefield Industrial Est.  
 Loanhead, EH20 9TB  
 Tel.: 0131 448 3931

THERMAX ULTRA 1 / 2



Outward opening door – top and sides

Version:  
1

Date:  
15.05.14

Scale:  
1:1

Drawing:  
NP/22

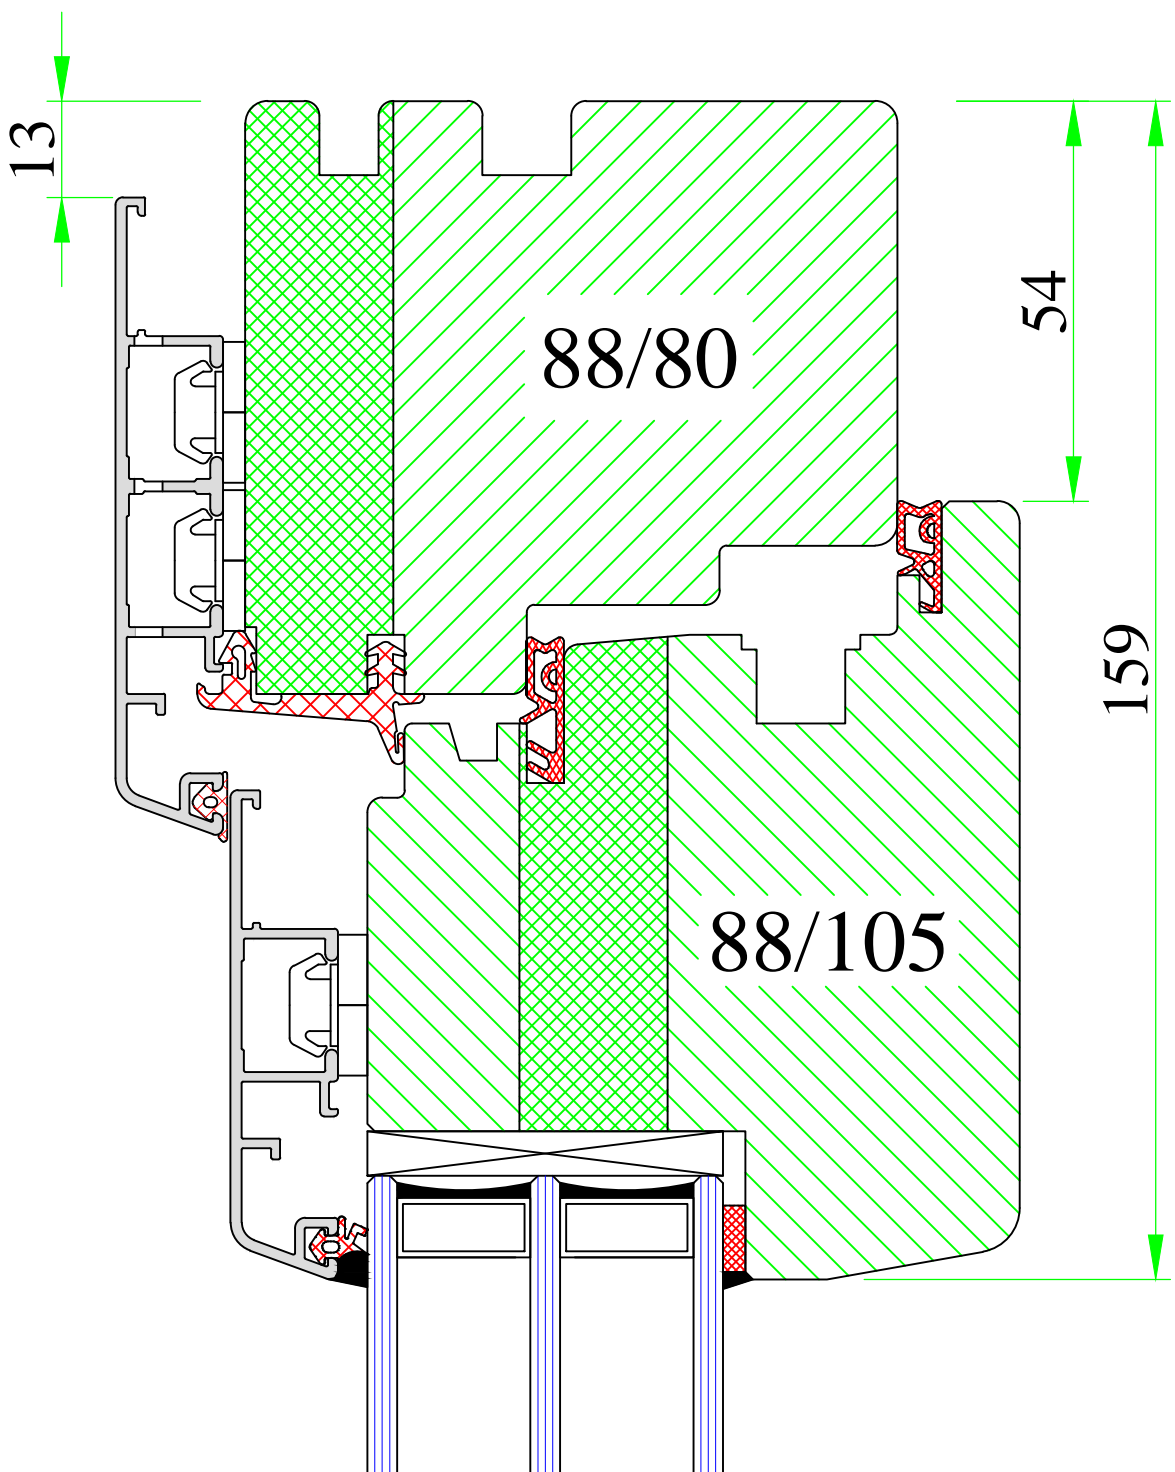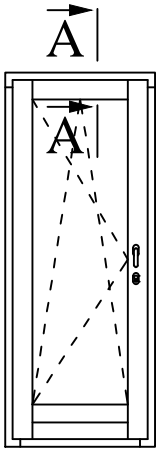

www.uniwin.co.uk



**UNI WINDOWS Ltd.**  
 Unit 6, Edgefield Industrial Est.  
 Loanhead, EH20 9TB  
 Tel.: 0131 448 3931

THERMAX ULTRA



Frame-sash door connection – top and sides

Version:  
1


Date:  
15.05.14

Scale:  
1:1


Drawing:  
NP/23

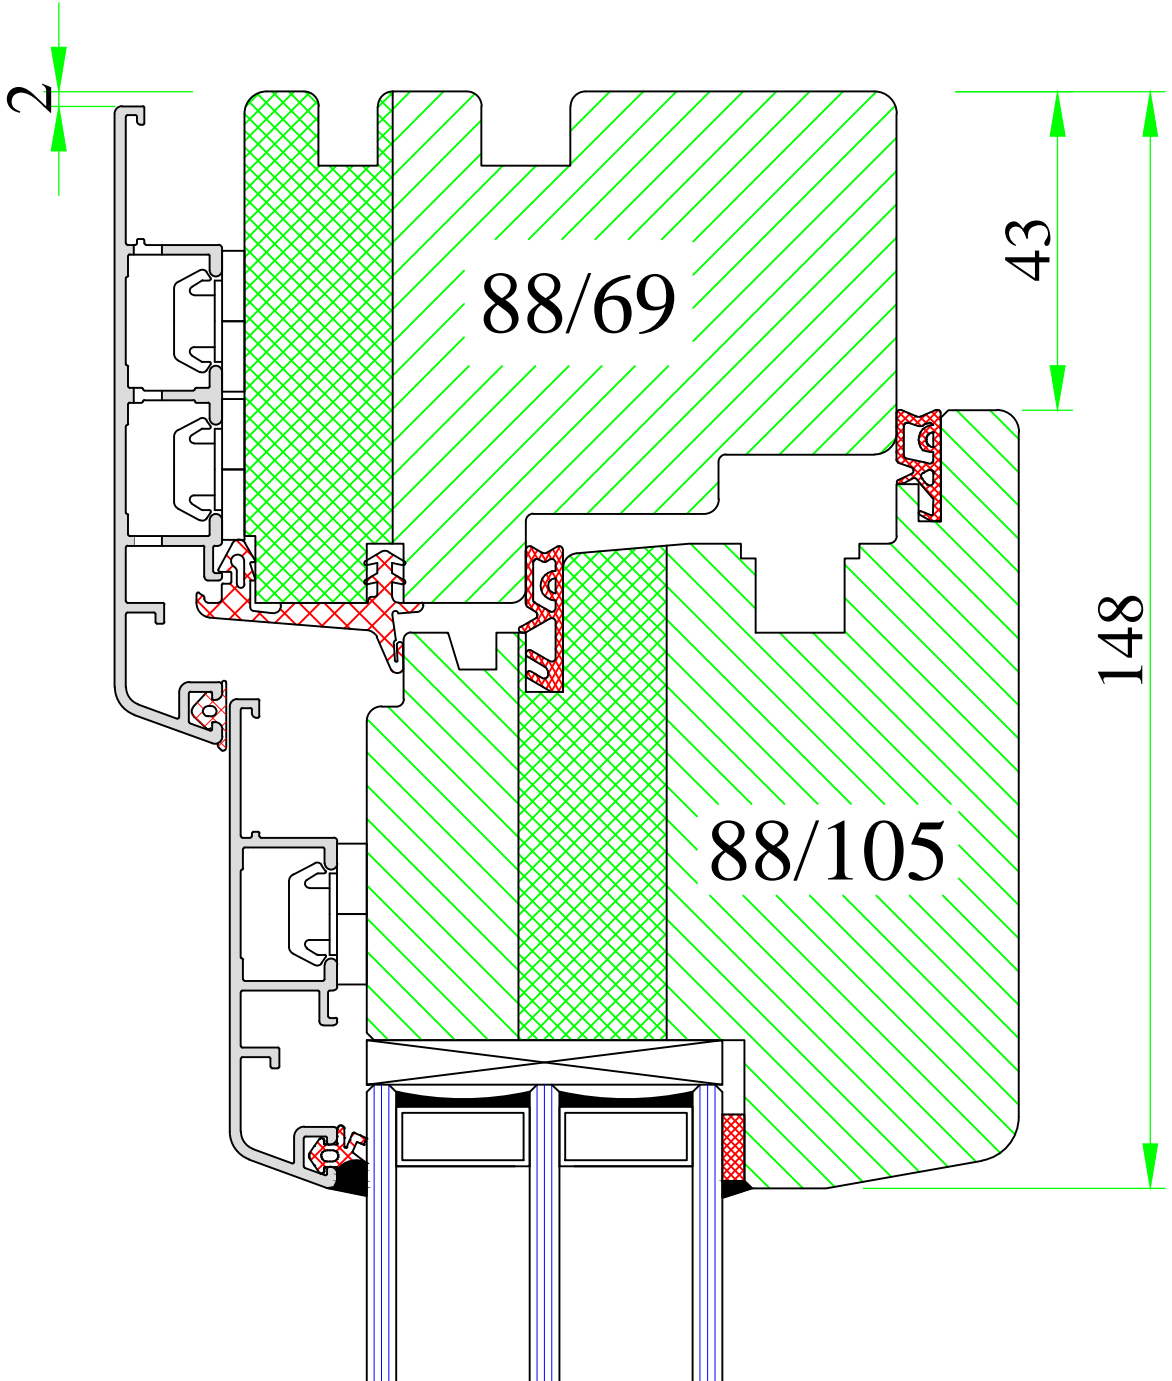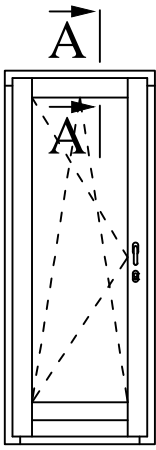



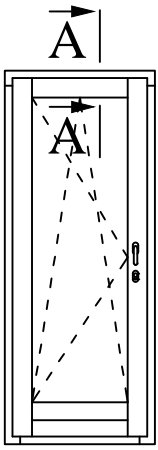

9

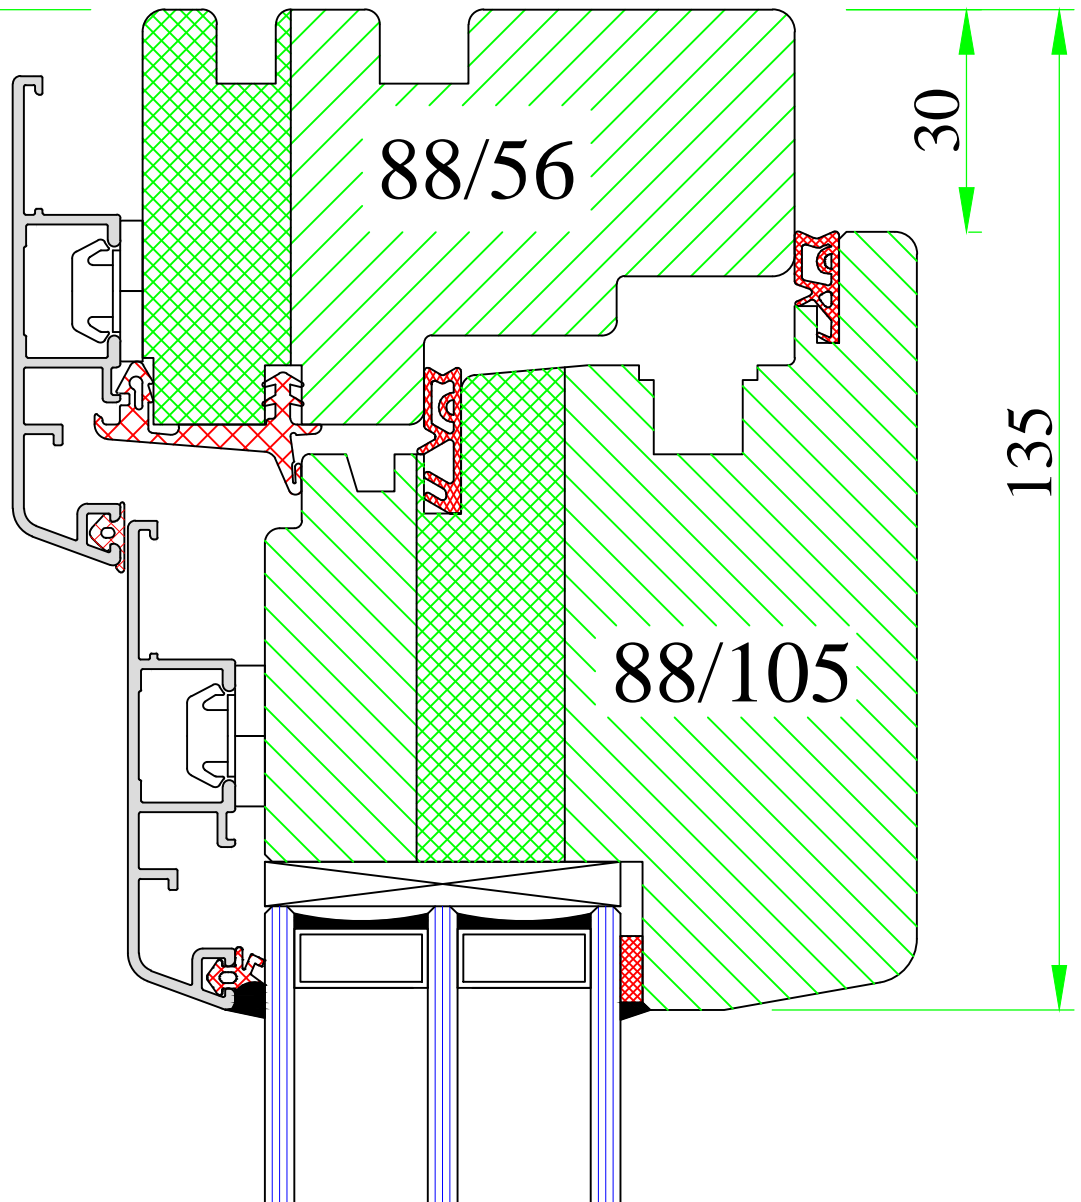

www.uniwin.co.uk



**UNI WINDOWS Ltd.**  
 Unit 6, Edgefield Industrial Est.  
 Loanhead, EH20 9TB  
 Tel.: 0131 448 3931

THERMAX ULTRA 3


Frame-sash door connection – top and sides

Version:  
1


Date:  
15.05.14

Scale:  
1:1

Drawing:  
NP3/23

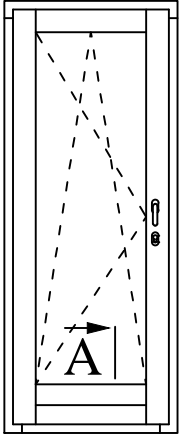

A

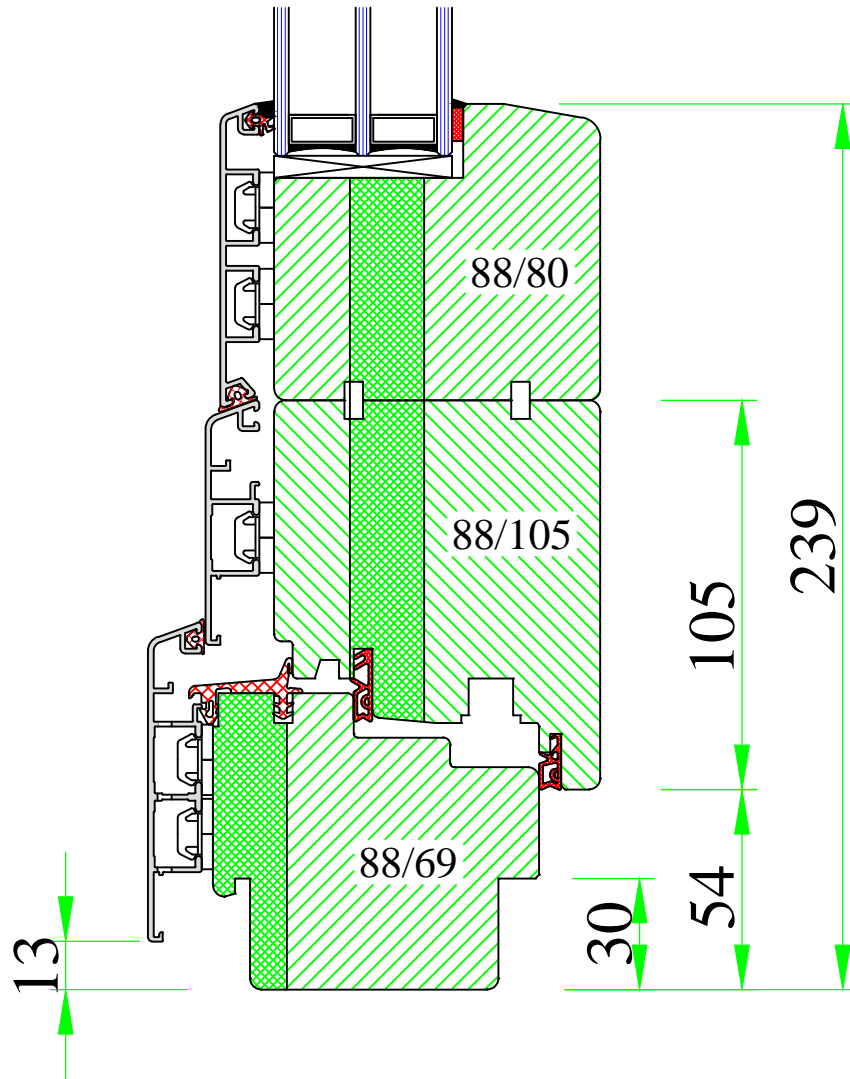

**UNI WINDOWS Ltd.**  
 Unit 6, Edgefield Industrial Est.  
 Loanhead, EH20 9TB  
 Tel.: 0131 448 3931

THERMAX ULTRA


Frame-sash connection – bottom of balcony door

Version:  
1


Date:  
15.05.14

Scale:  
1:1

Drawing:  
NP/24

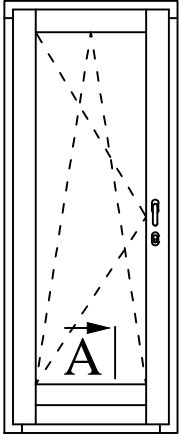

A

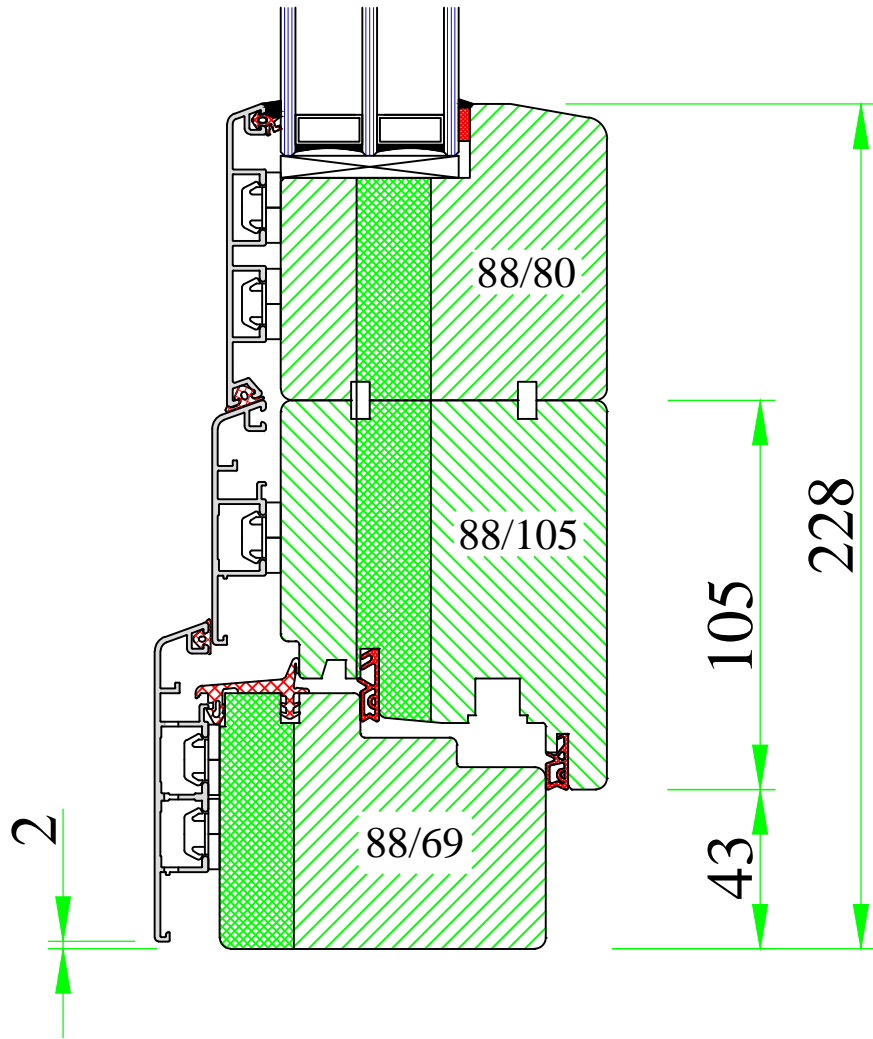

**UNI WINDOWS Ltd.**  
 Unit 6, Edgefield Industrial Est.  
 Loanhead, EH20 9TB  
 Tel.: 0131 448 3931

**THERMAX ULTRA 2**


Frame-sash connection – bottom of balcony door

Version:  
1


Date:  
15.05.14

Scale:  
1:1

Drawing:  
NP2/24

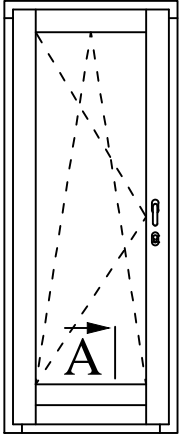

A

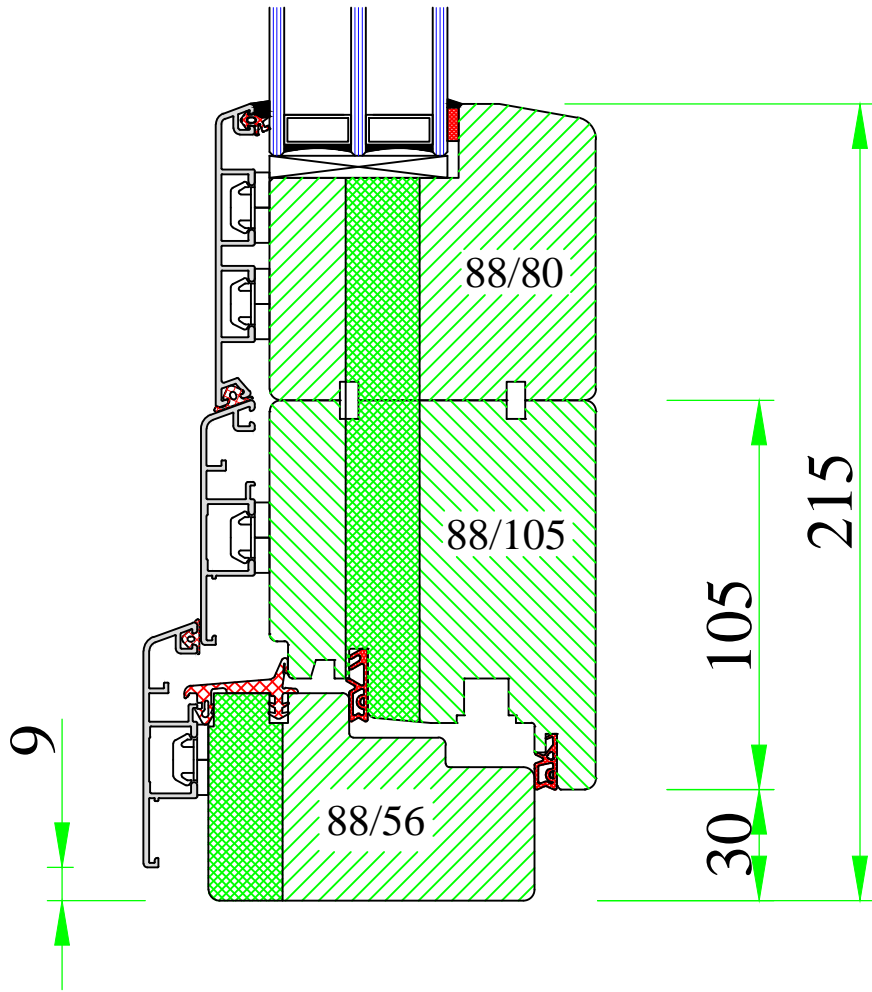

**UNI WINDOWS Ltd.**  
 Unit 6, Edgefield Industrial Est.  
 Loanhead, EH20 9TB  
 Tel.: 0131 448 3931

**THERMAX ULTRA 3**



Frame-sash connection – bottom of balcony door

Version:  
1

Date:  
15.05.14

Scale:  
1:1

Drawing:  
NP3/24

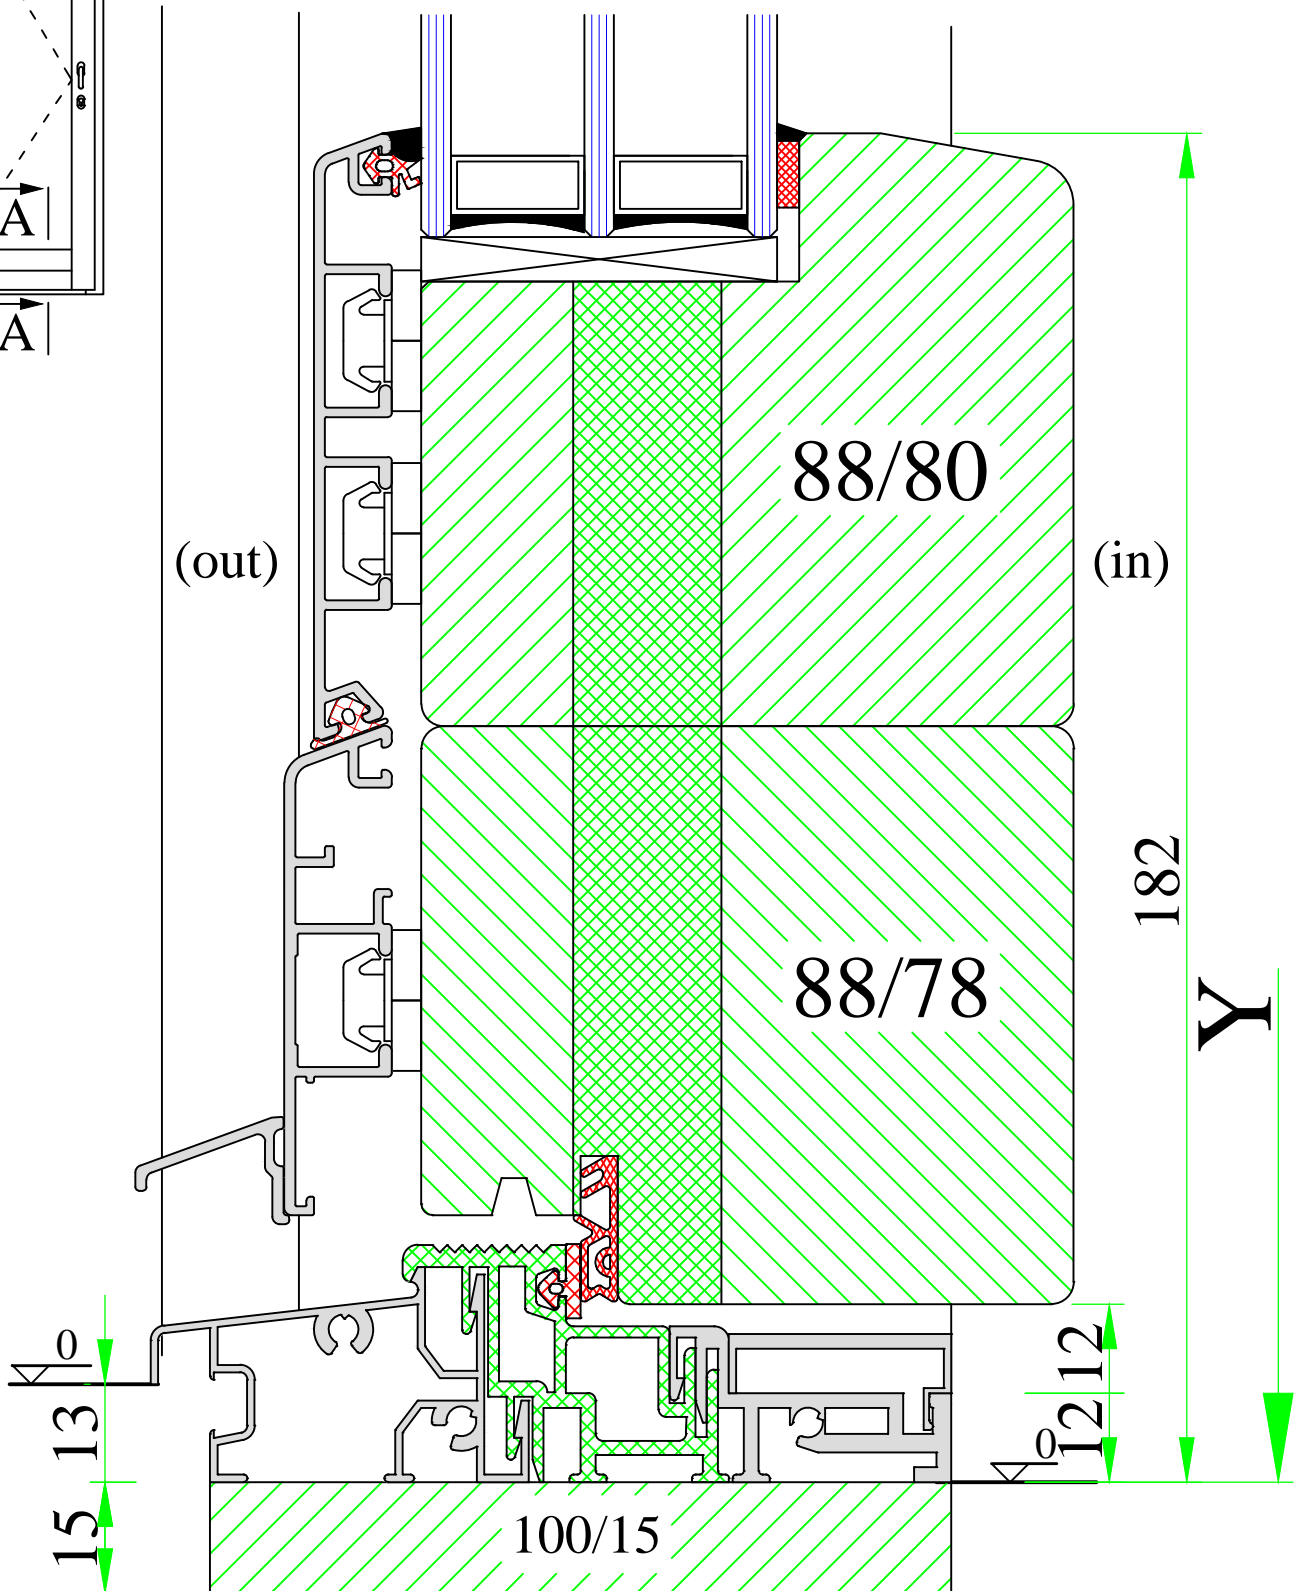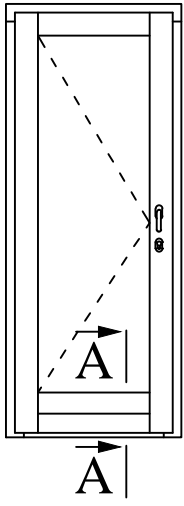

www.uniwin.co.uk




**UNI WINDOWS Ltd.**  
 Unit 6, Edgefield Industrial Est.  
 Loanhead, EH20 9TB  
 Tel.: 0131 448 3931

THREMAX ULTRA 1 / 2

Balcony door with flat threshold Weser (new)

Version: 1	Scale: 1:1
Date: 15.05.14	Drawing: NP/25

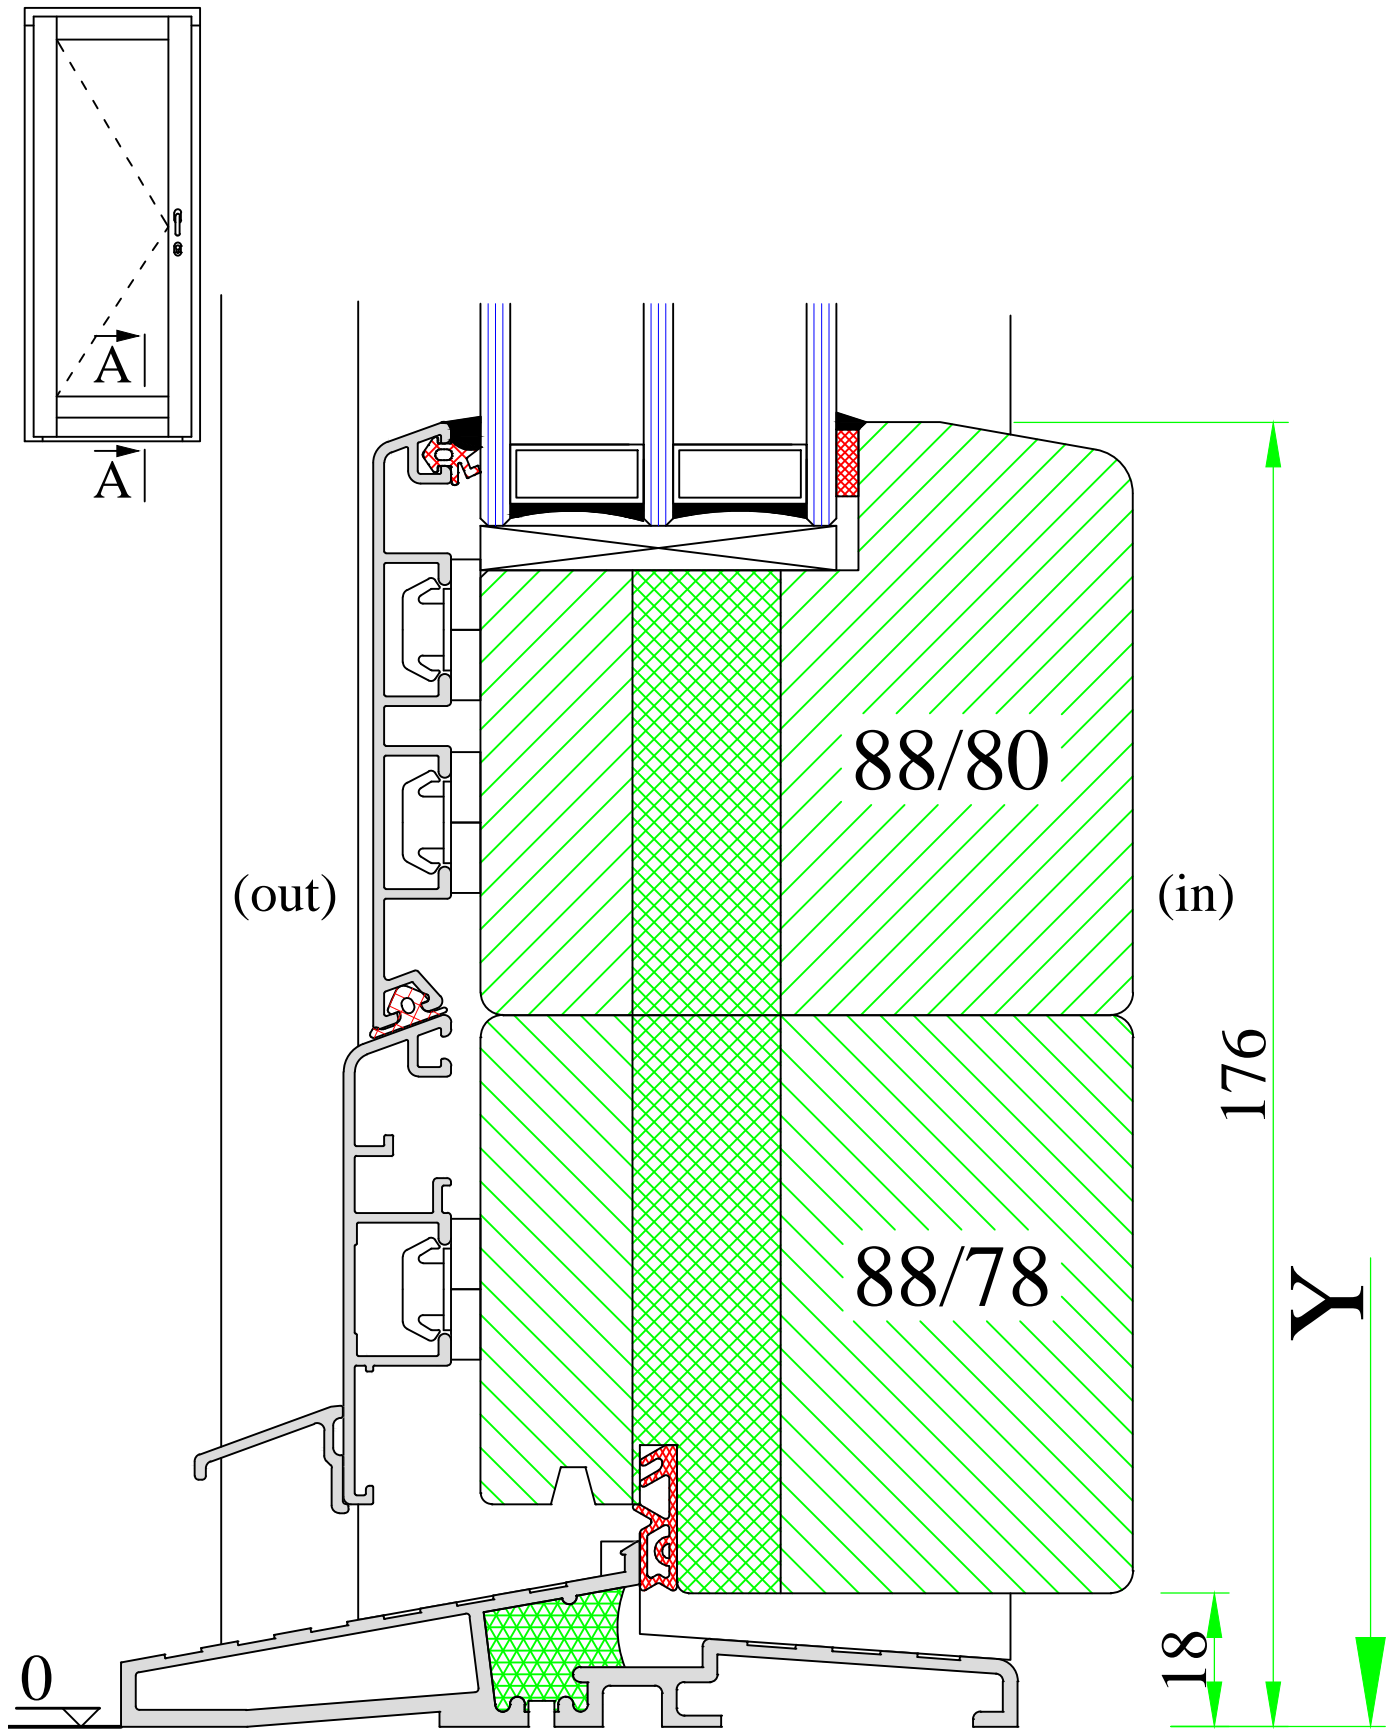

www.uniwin.co.uk





**UNI WINDOWS Ltd.**  
 Unit 6, Edgefield Industrial Est.  
 Loanhead, EH20 9TB  
 Tel.: 0131 448 3931

THREMAX ULTRA 1 / 2

Balcony door with flat threshold DAFA

Version: 1	Scale: 1:1
Date: 15.05.14	Drawing: NP/26

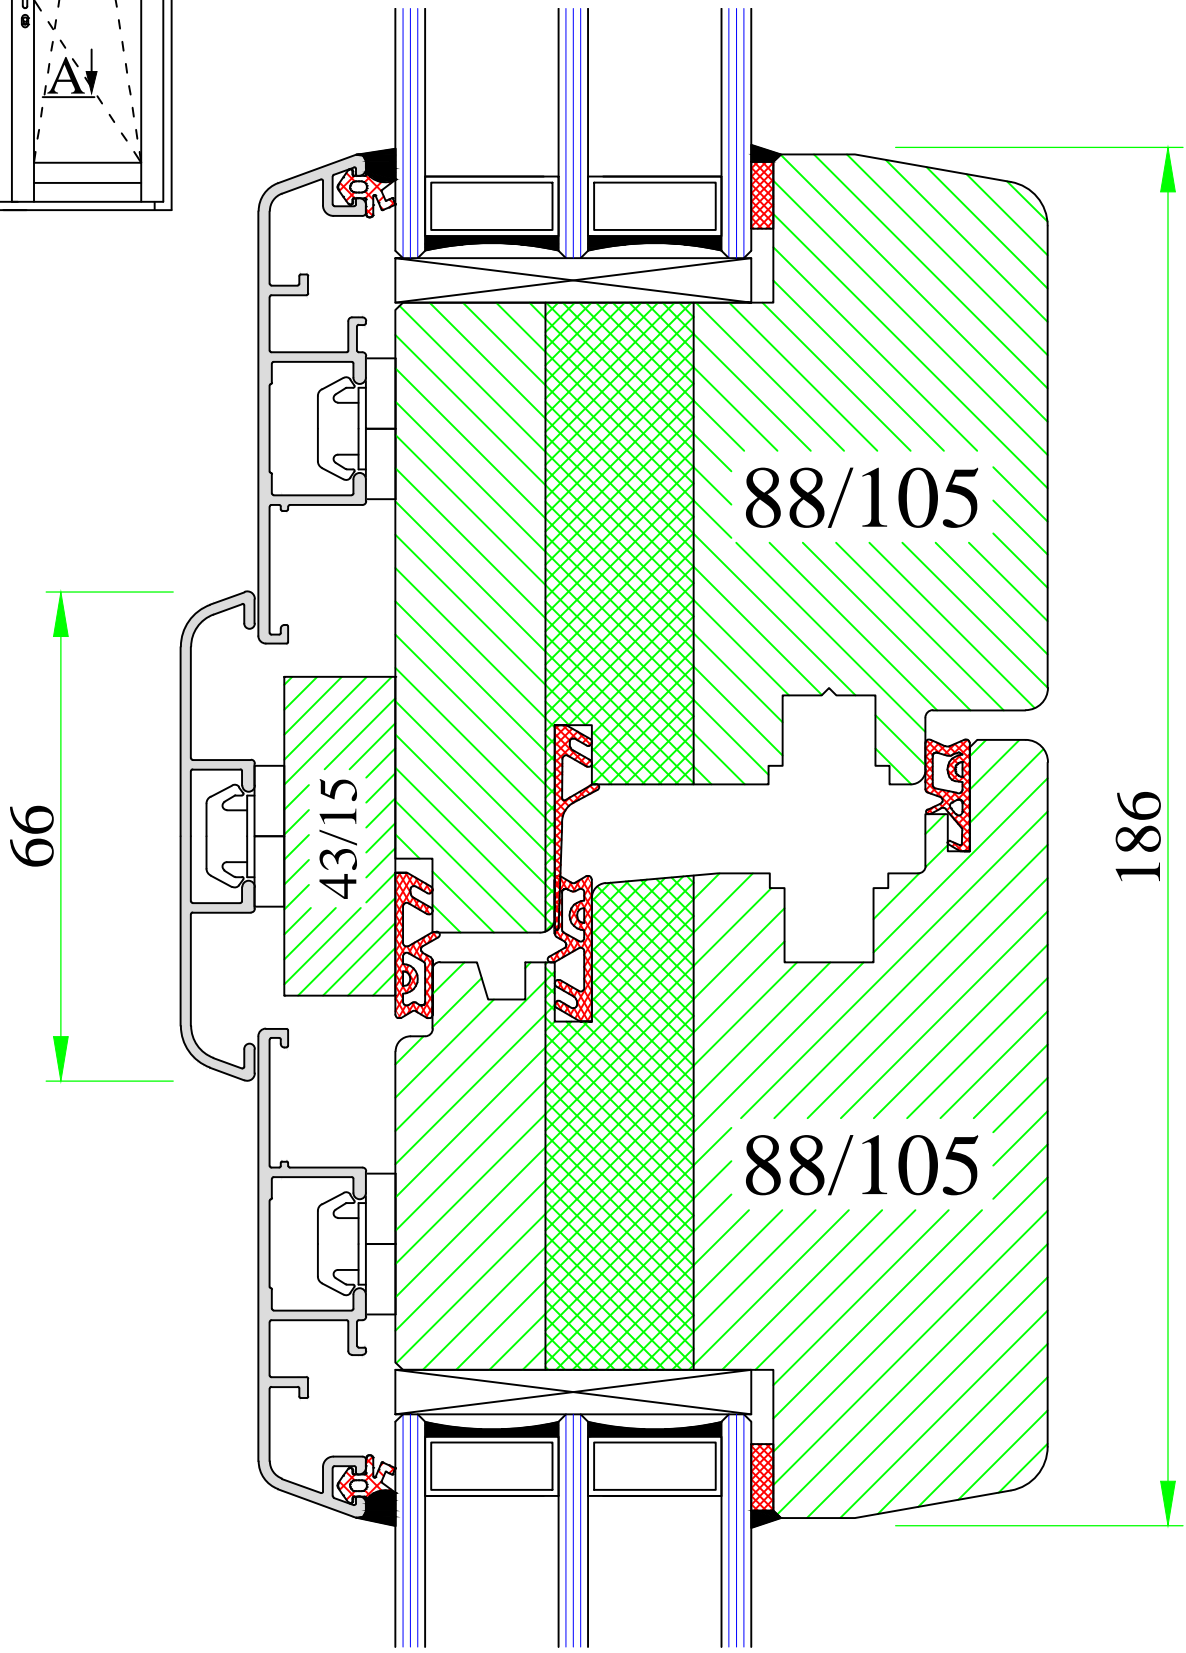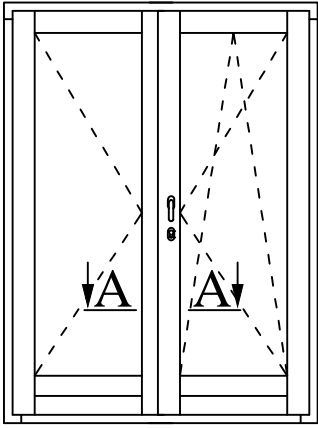

www.uniwin.co.uk



**UNI WINDOWS Ltd.**  
 Unit 6, Edgefield Industrial Est.  
 Loanhead, EH20 9TB  
 Tel.: 0131 448 3931

THREMAX ULTRA 1 / 2



Balcony door - 'flying' mullion

Version:  
1

Scale:  
1:1

Date:  
15.05.14

Drawing:  
NP/27

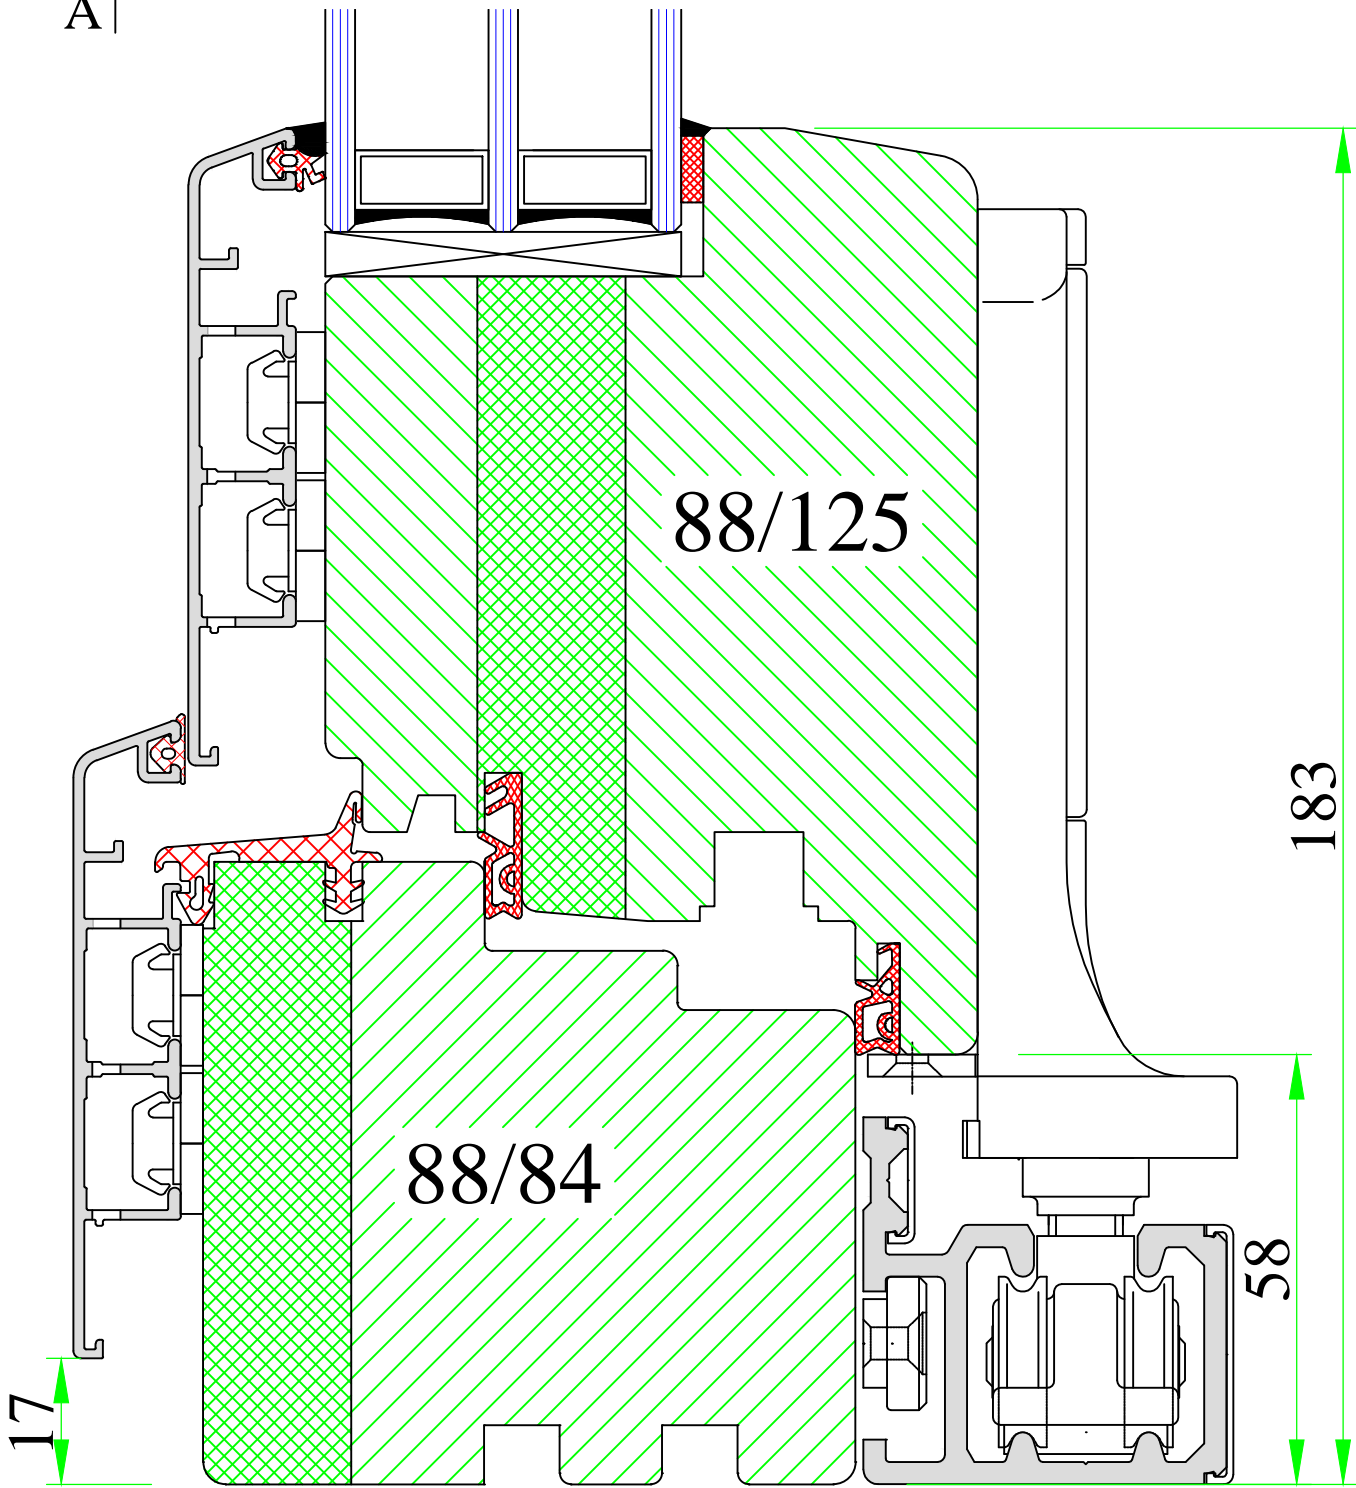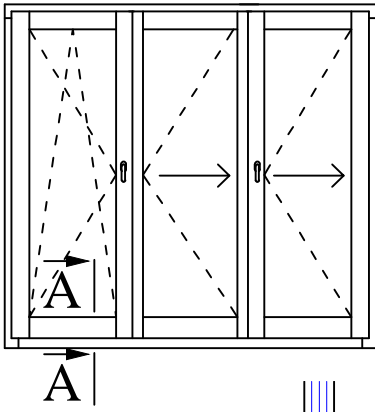

www.uniwin.co.uk




**UNI WINDOWS Ltd.**  
 Unit 6, Edgefield Industrial Est.  
 Loanhead, EH20 9TB  
 Tel.: 0131 448 3931

THREMAX ULTRA 1 / 2


Frame sash connection – bottom of folding sliding door



Version: 1	Scale: 1:1
Date: 15.05.14	Drawing: NP/28






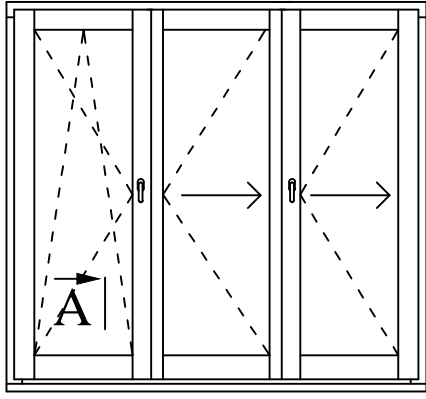


A

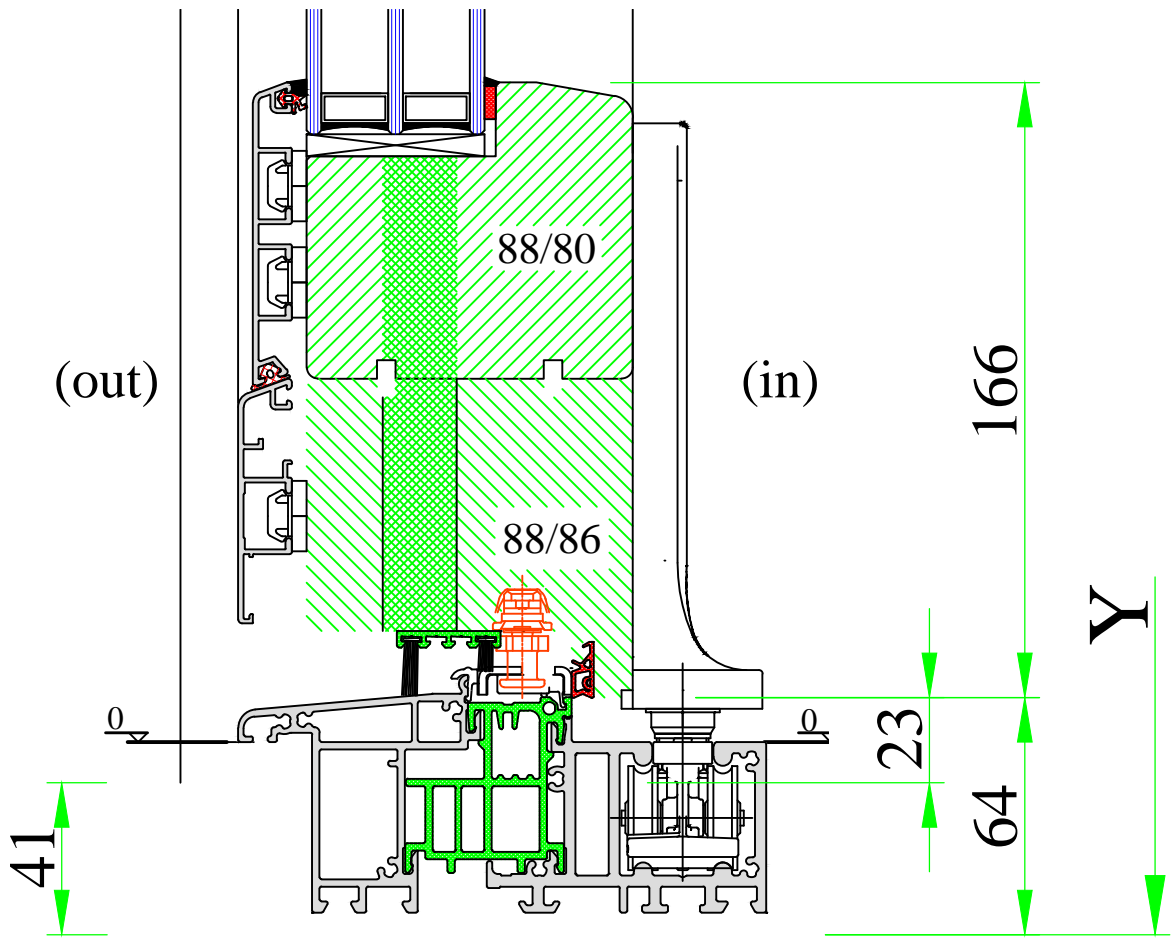

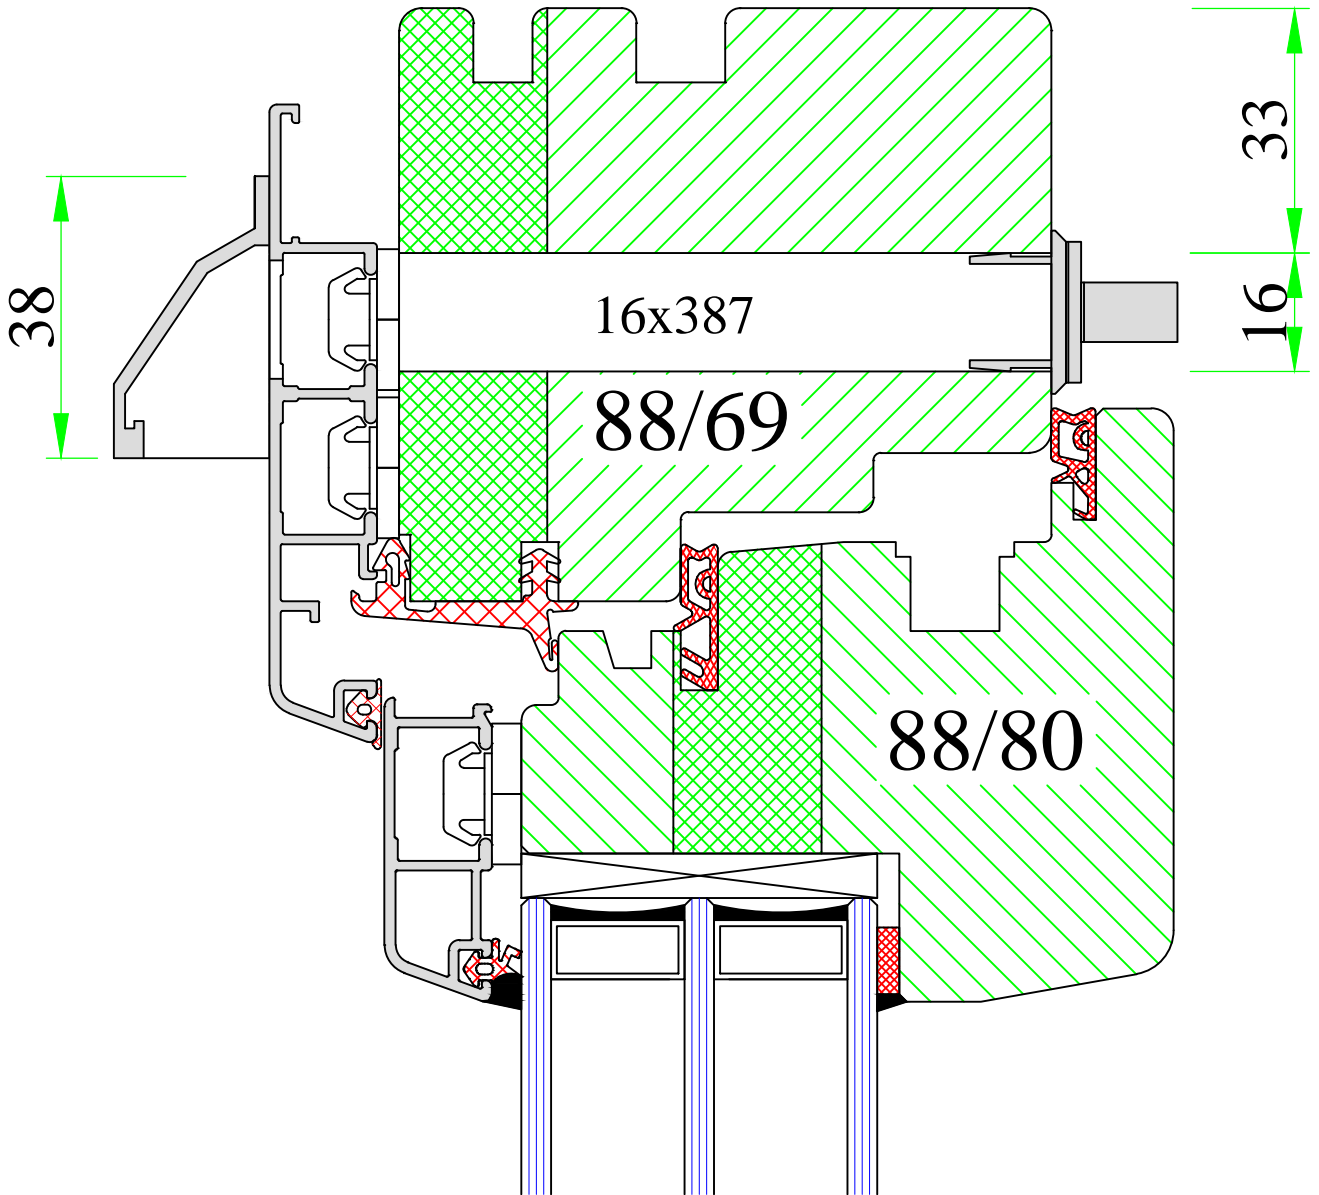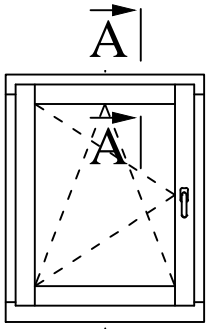

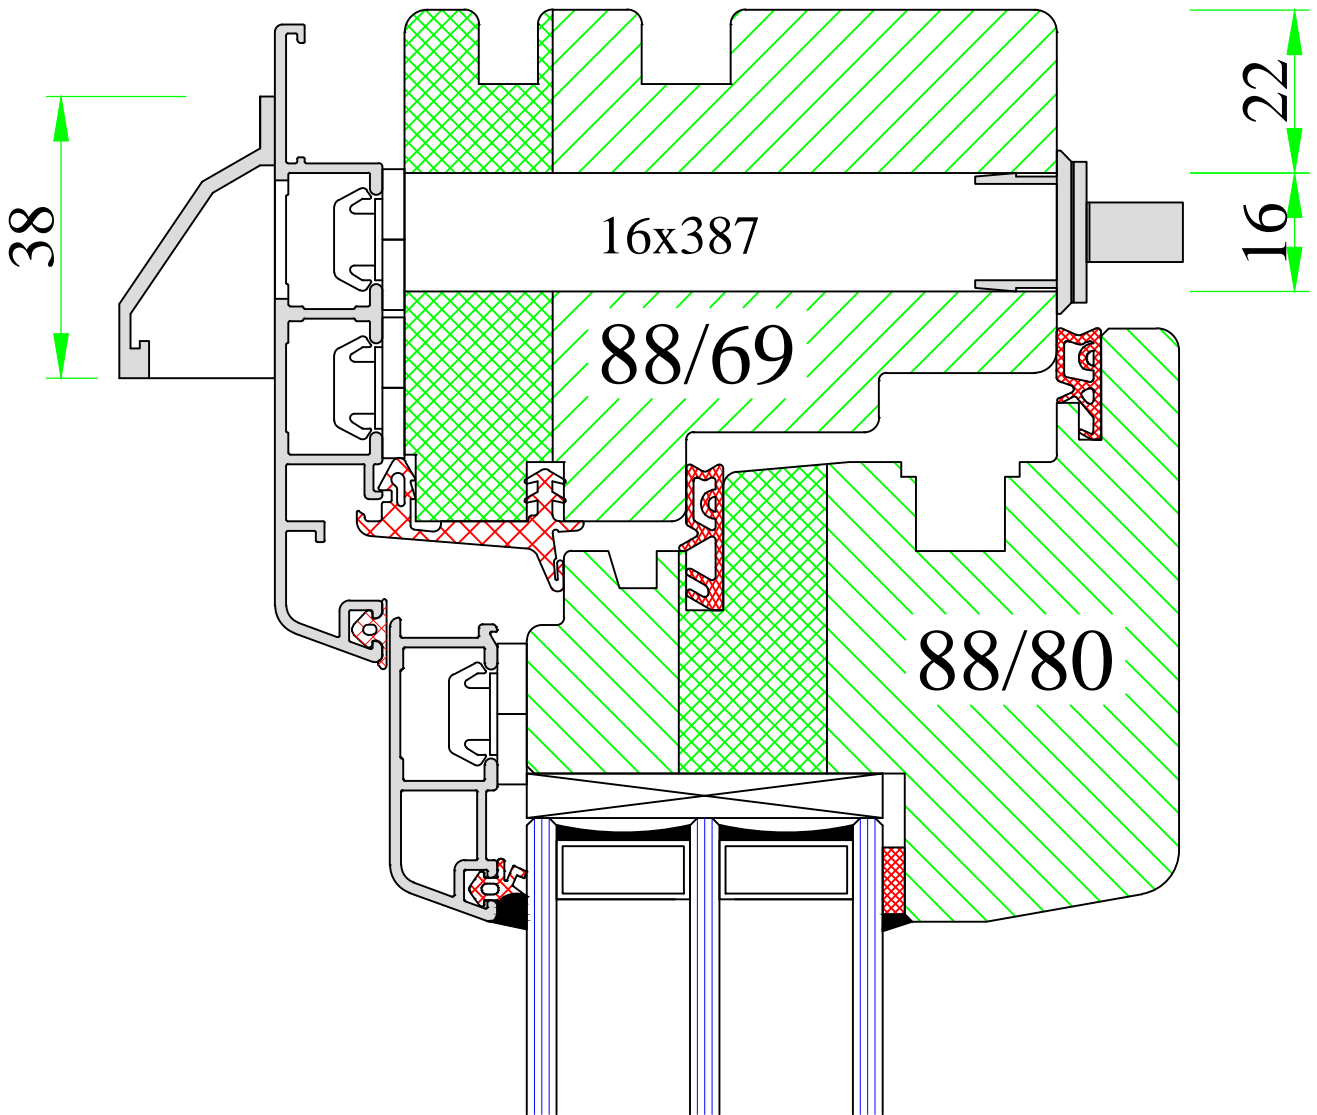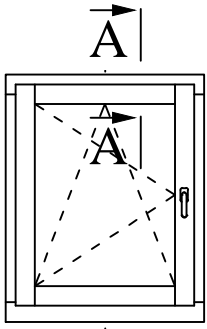

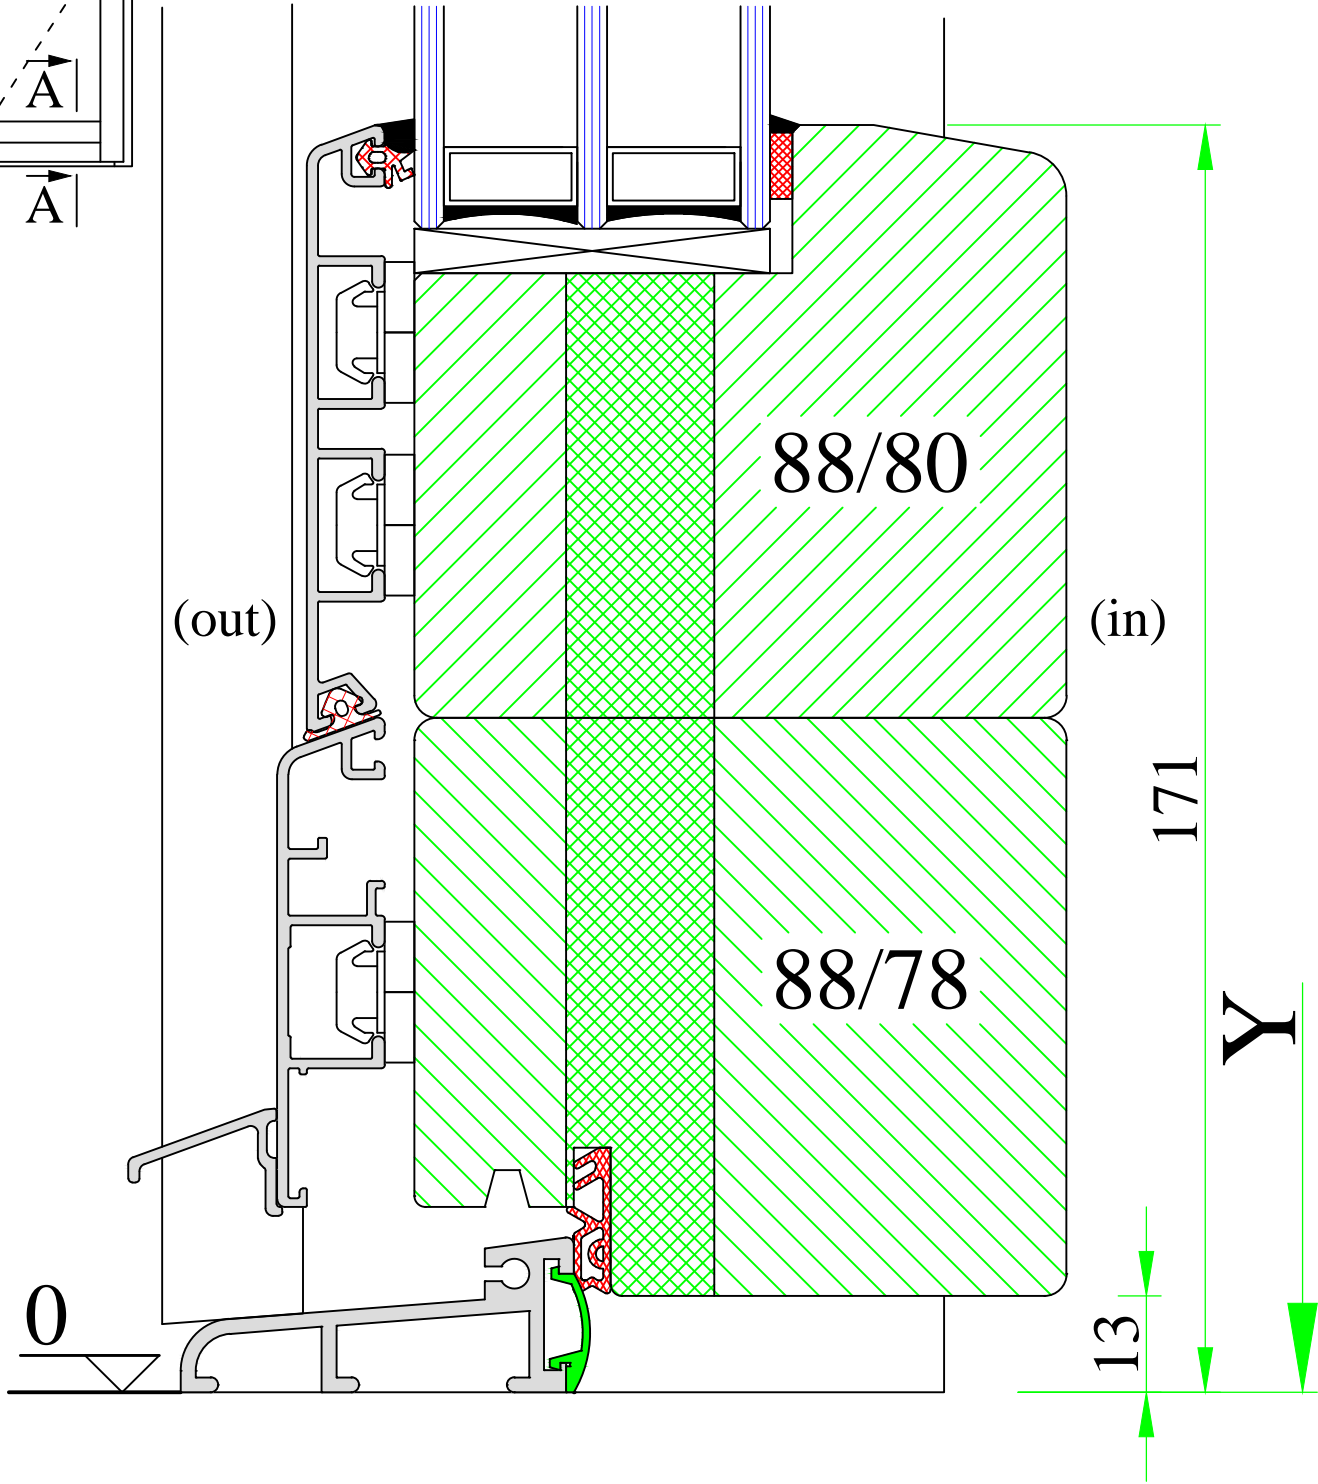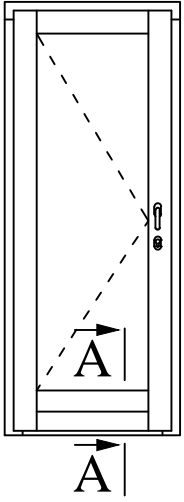

www.uniwin.co.uk



**UNI WINDOWS Ltd.**  
 Unit 6, Edgefield Industrial Est.  
 Loanhead, EH20 9TB  
 Tel.: 0131 448 3931

THREMAX ULTRA 1 / 2

Balcony door with Weser threshold (old)

Version: 1	Scale: 1:1
Date: 15.05.14	Drawing: NP/31