


A-A

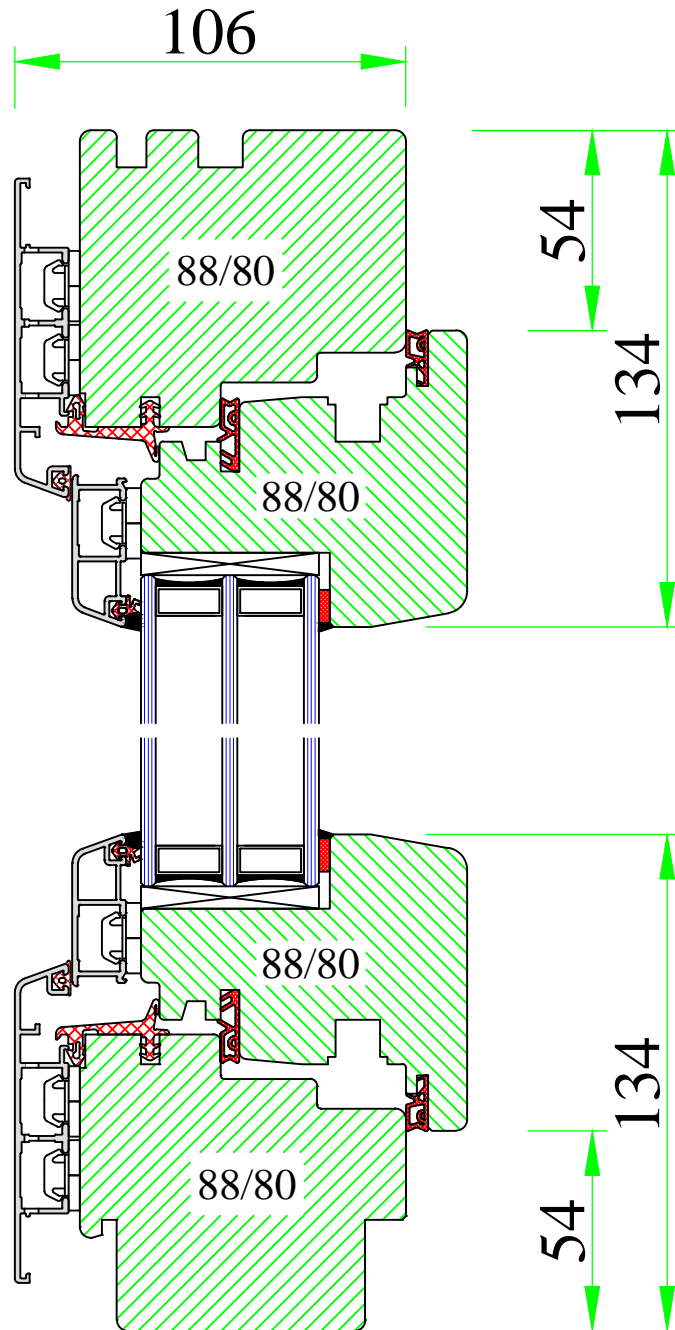

UNI WINDOWS Ltd.
 Unit 6, Edgefield Industrial Est.
 Loanhead, EH20 9TB
 Tel.: 0131 448 3931

Inward opening tilt and turn window


THERMAX

Version:
1

Scale:
1:2


Date:
15.05.14

Drawing:
NKK/1

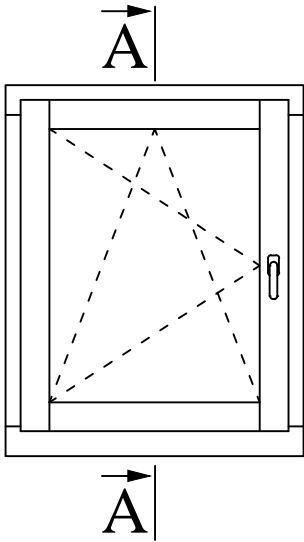

A-A

106

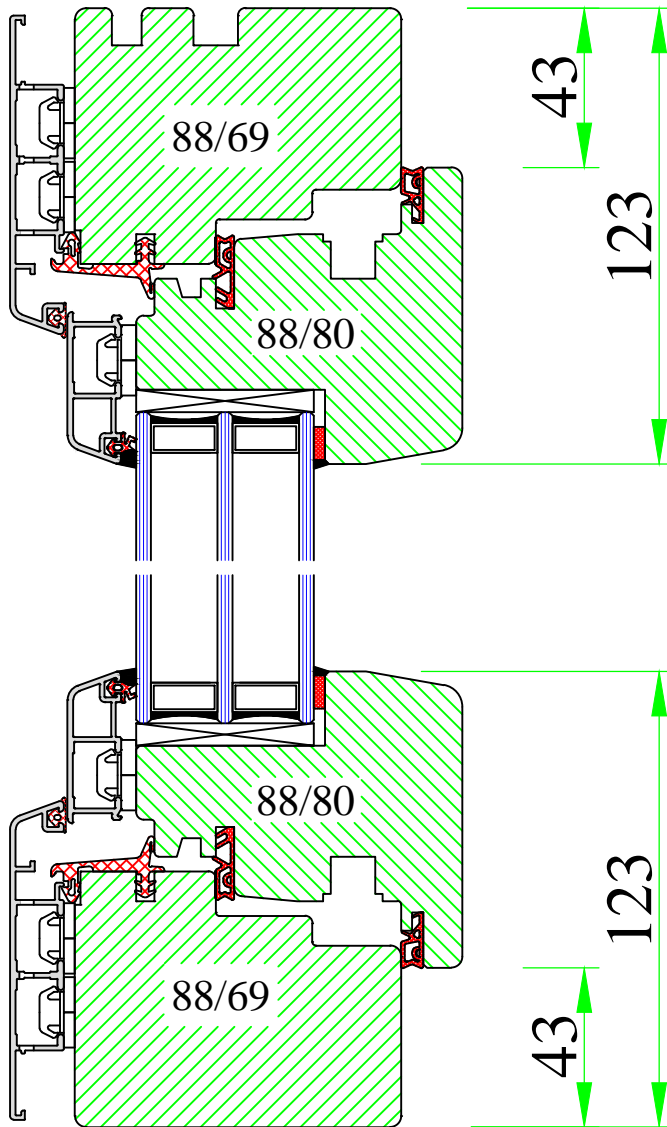

UNI WINDOWS Ltd.
 Unit 6, Edgefield Industrial Est.
 Loanhead, EH20 9TB
 Tel.: 0131 448 3931

THERMAX 2


Inward opening tilt and turn window

Version:
1

Date:
15.05.14


Scale:
1:2

Drawing:
NKK2/1

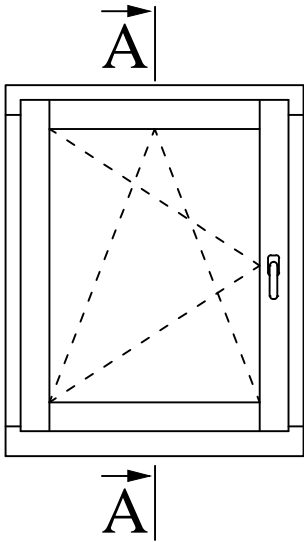

A-A

106

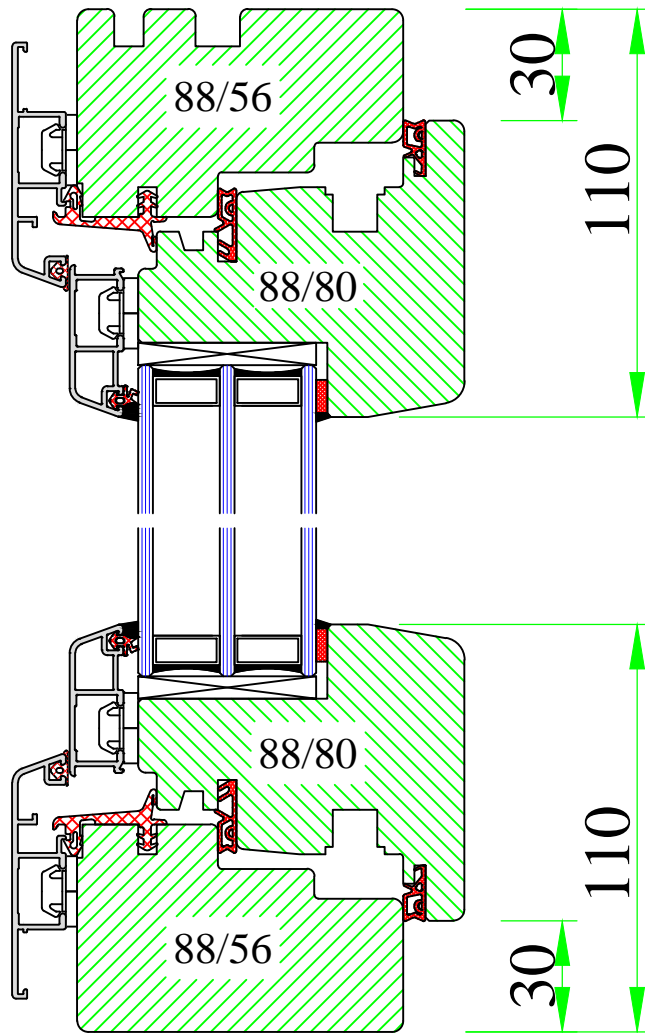

UNI WINDOWS Ltd.
 Unit 6, Edgefield Industrial Est.
 Loanhead, EH20 9TB
 Tel.: 0131 448 3931

Inward opening tilt and turn window


THERMAX 3

Version:
1


Scale:
1:2

Date:
15.05.14

Drawing:
NKK3/1

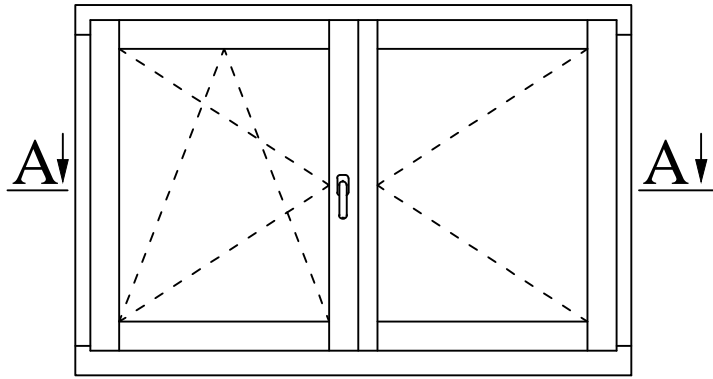


A-A

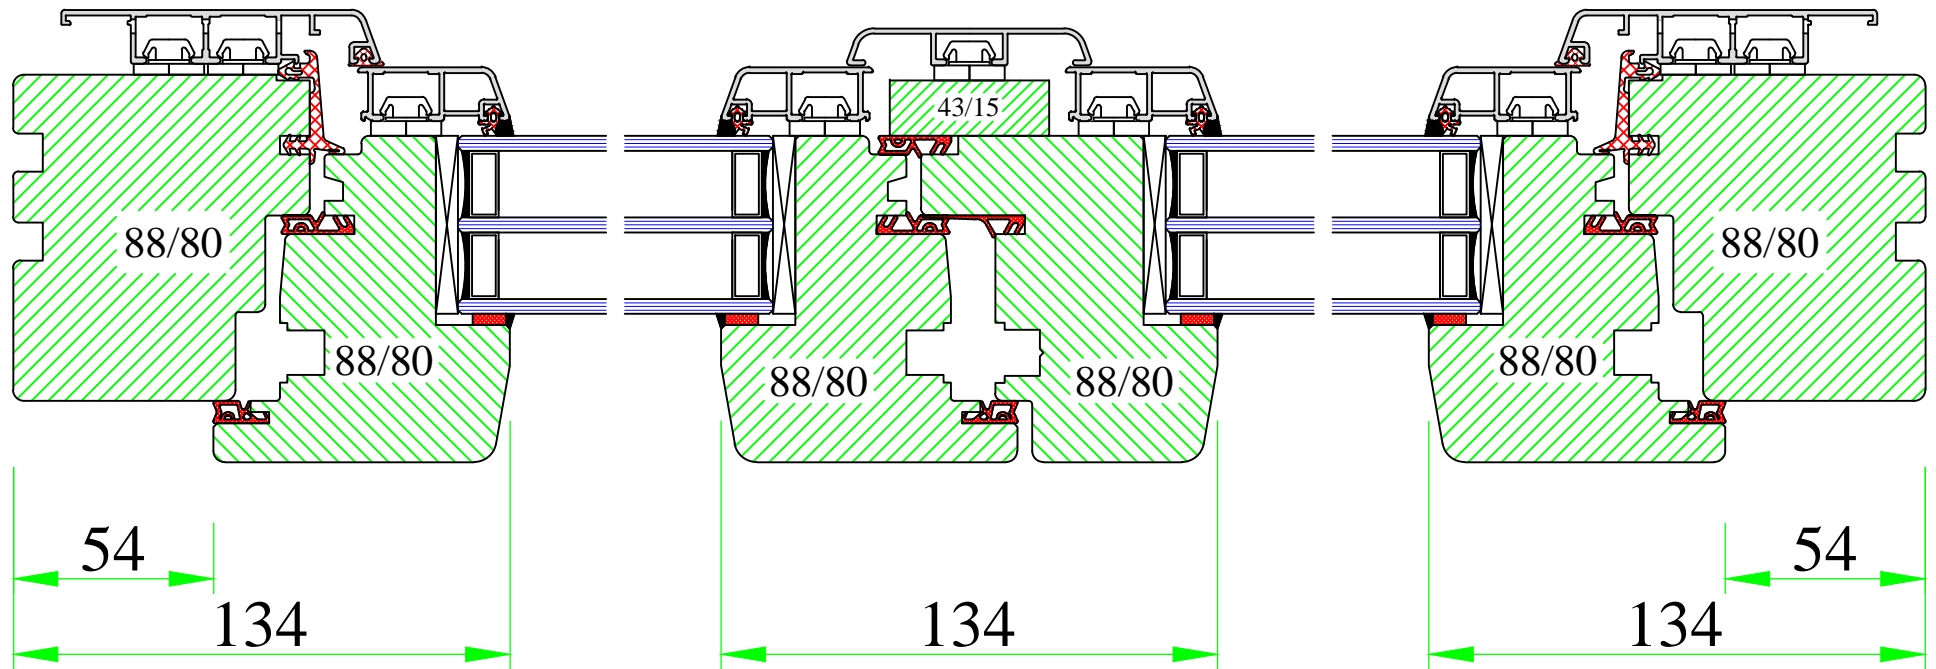


UNI WINDOWS Ltd.
 Unit 6, Edgefield Industrial Est.
 Loanhead, EH20 9TB
 Tel.: 0131 448 3931

THERMAX
 Double opening window 'flying' mullion

Version: 1	Scale: 1:2
Date: 15.05.14	Drawing: NKK/2

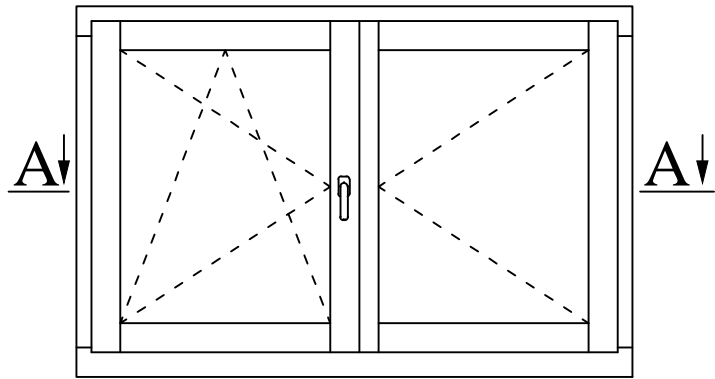


A-A

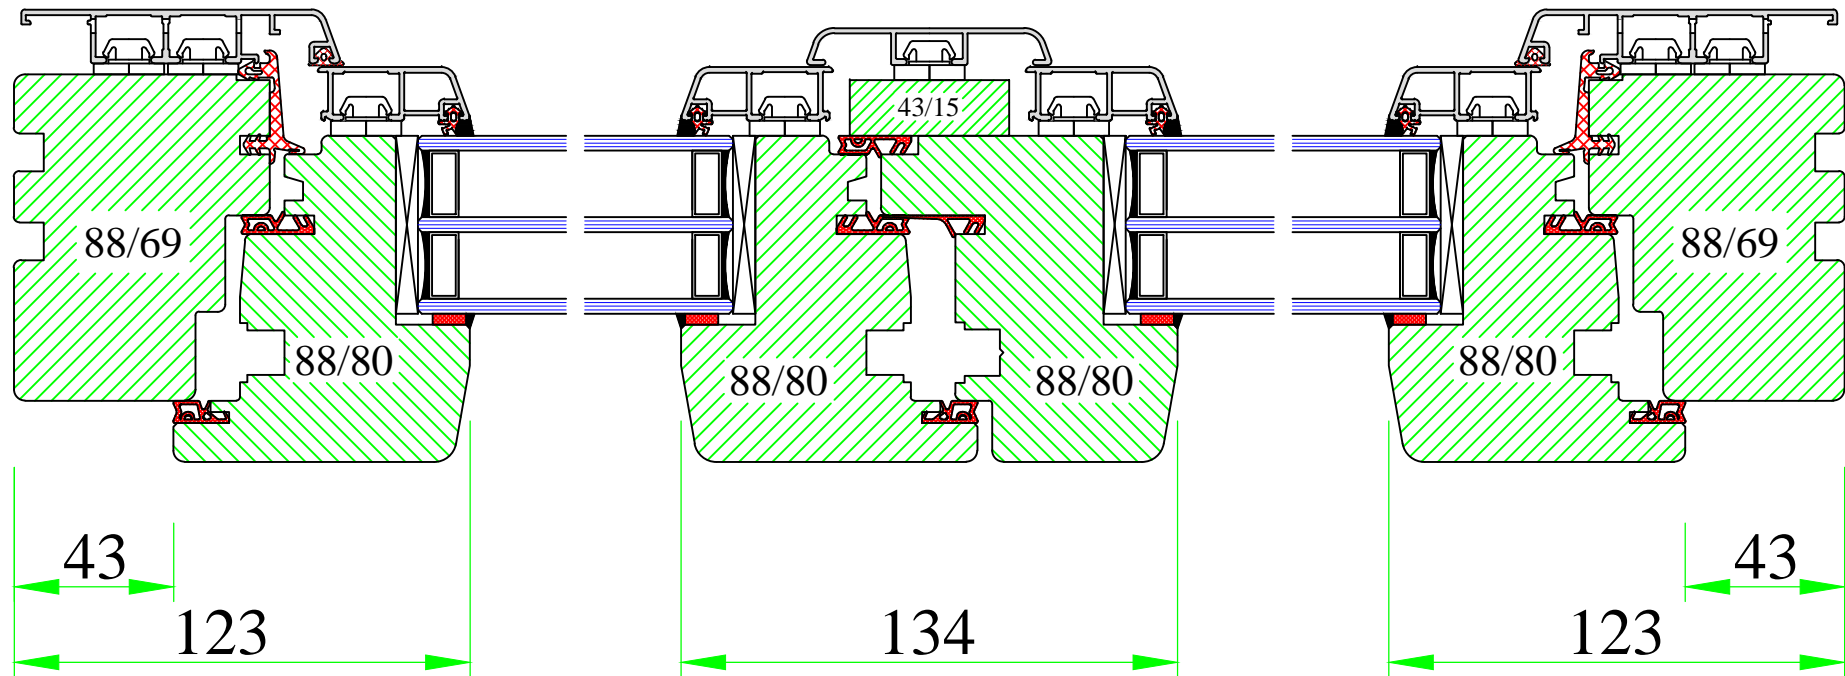


UNI WINDOWS Ltd.
 Unit 6, Edgefield Industrial Est.
 Loanhead, EH20 9TB
 Tel.: 0131 448 3931

THERMAX 2
 Double opening window 'flying' mullion

Version: 1	Scale: 1:2
Date: 15.05.14	Drawing: NKK2/2

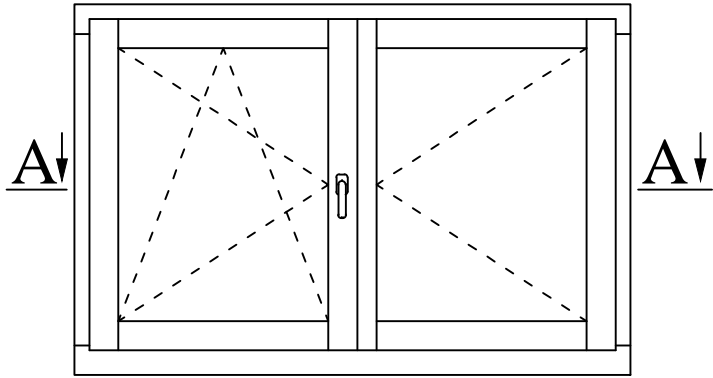


A-A

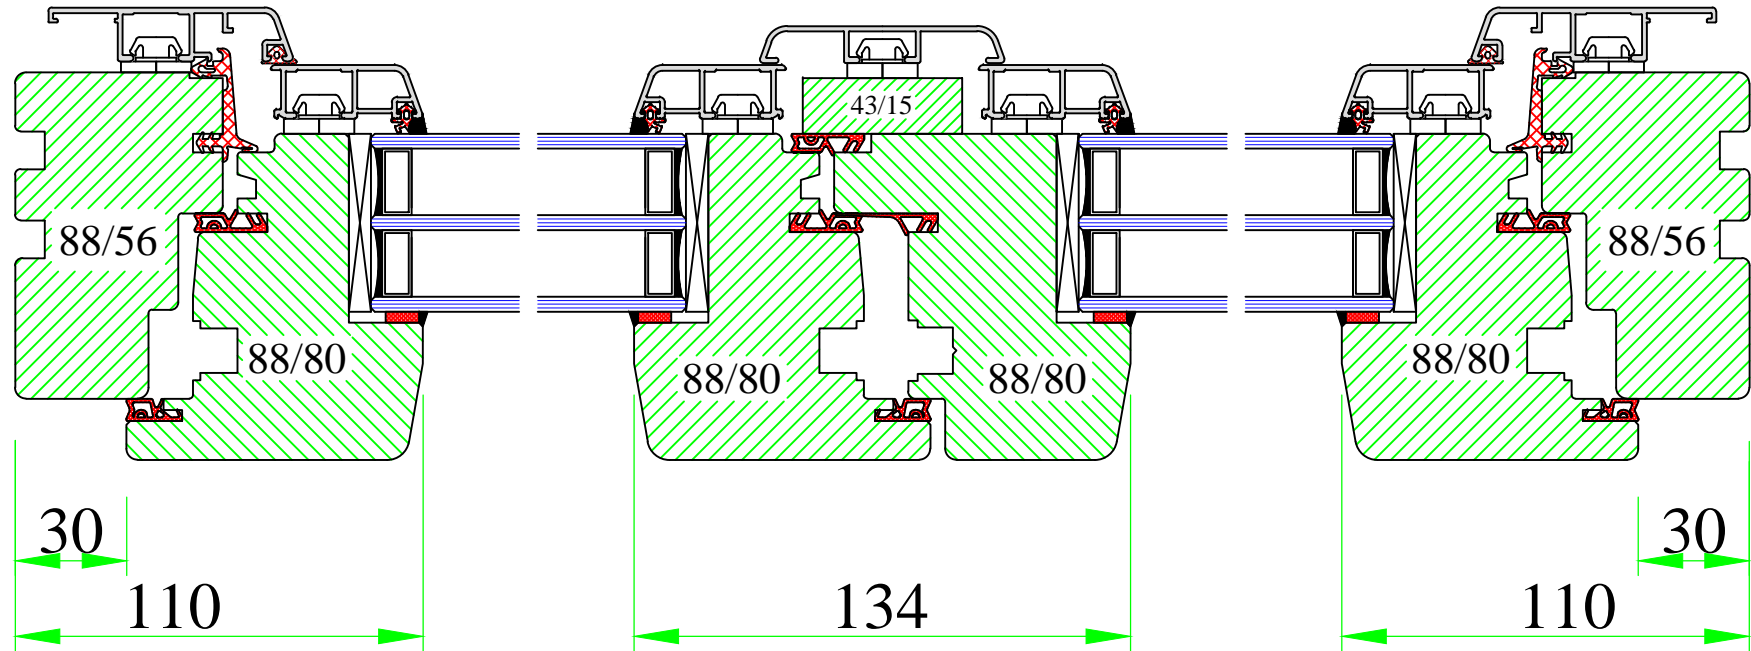


UNI WINDOWS Ltd.
 Unit 6, Edgefield Industrial Est.
 Loanhead, EH20 9TB
 Tel.: 0131 448 3931

THERMAX 3
 Double opening window 'flying' mullion

Version: 1	Scale: 1:2
Date: 15.05.14	Drawing: NKK3/2

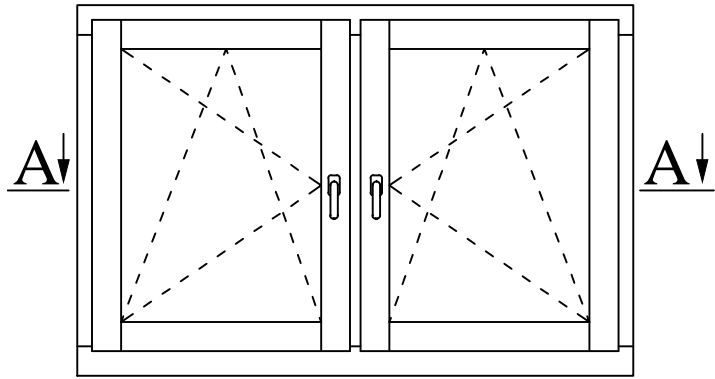

A-A

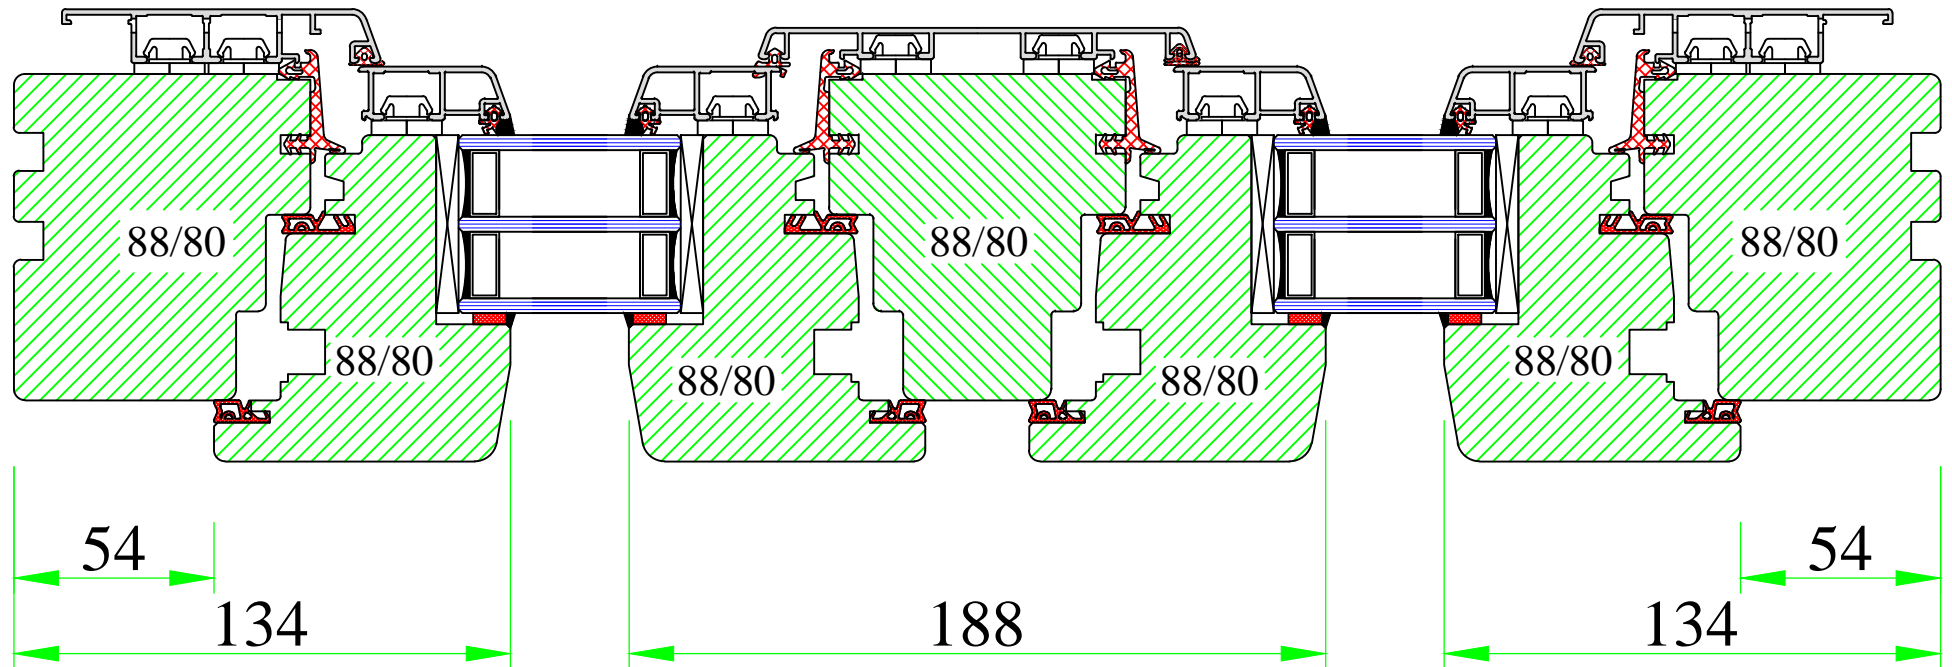


www.uniwin.co.uk




UNI WINDOWS Ltd.
 Unit 6, Edgefield Industrial Est.
 Loanhead, EH20 9TB
 Tel.: 0131 448 3931

THERMAX
 Double opening window with fixed post 80mm

Version: 1	Scale: 1:2
Date: 15.05.14	Drawing: NKK/3

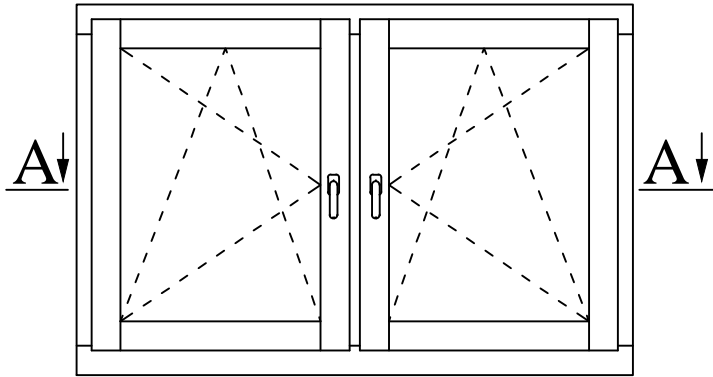


A-A

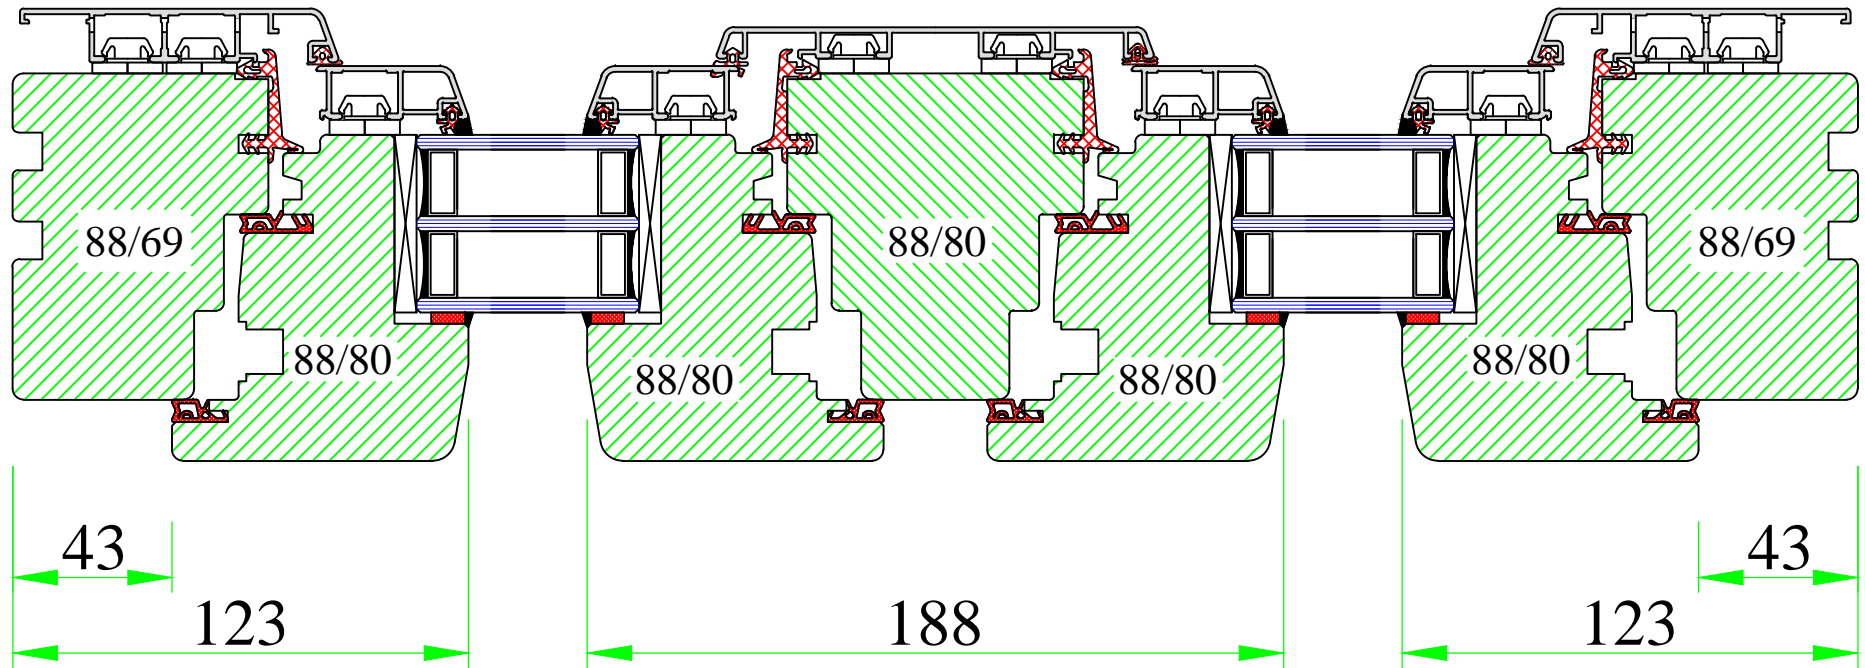


UNI WINDOWS Ltd.
 Unit 6, Edgefield Industrial Est.
 Loanhead, EH20 9TB
 Tel.: 0131 448 3931

THERMAX 2
 Double opening window with fixed post 80mm

Version: 1	Scale: 1:2
Date: 15.05.14	Drawing: NKK2/3

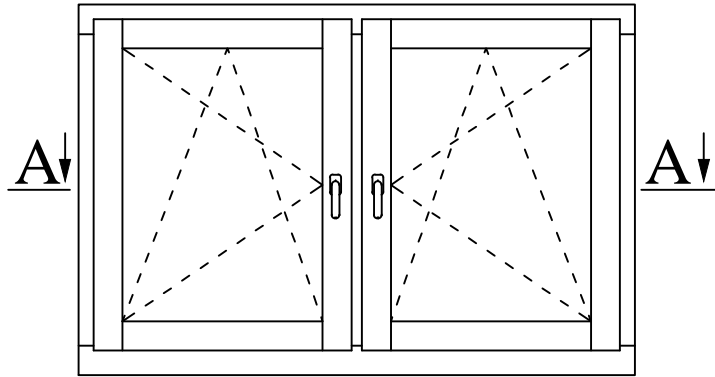


A-A

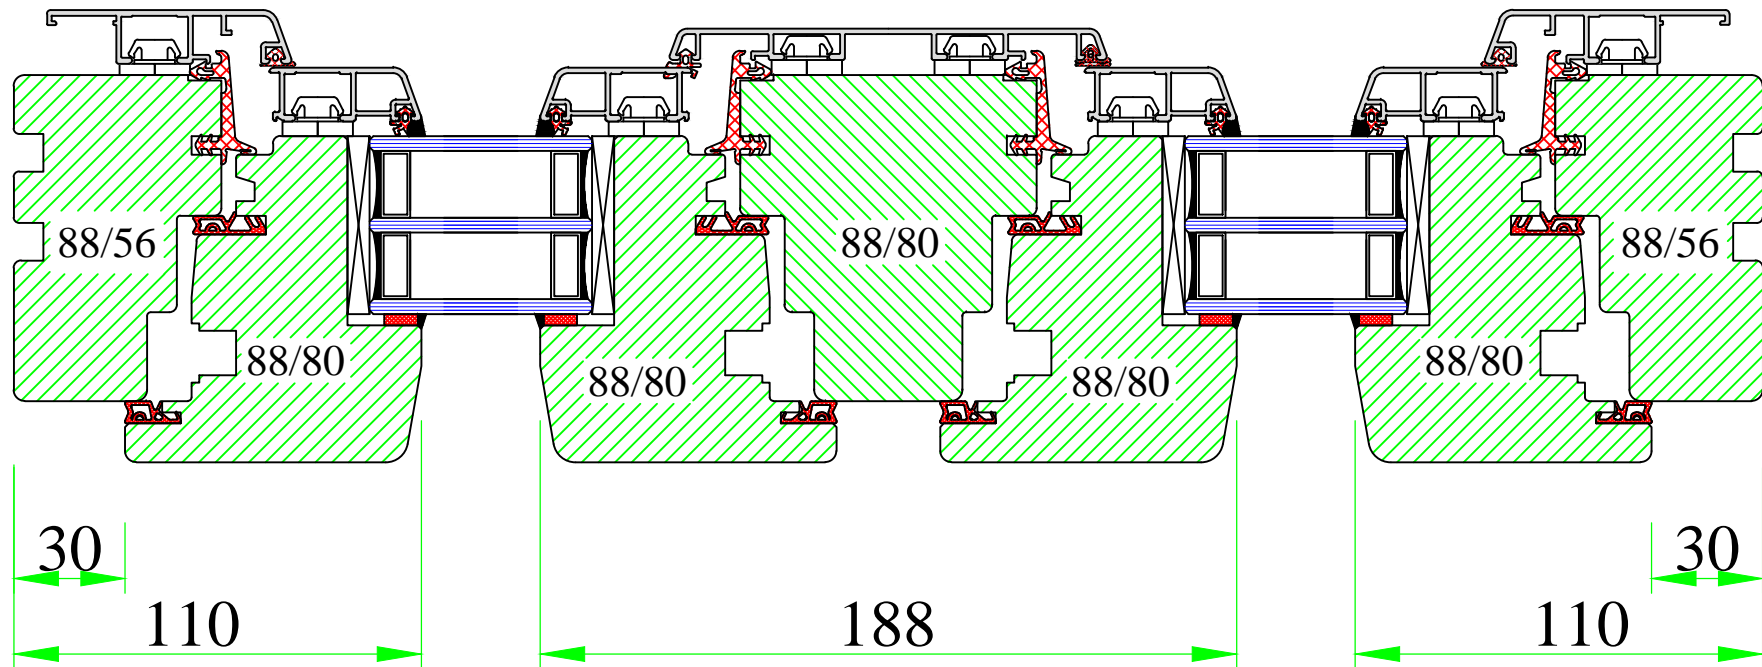

UNI WINDOWS Ltd.
 Unit 6, Edgefield Industrial Est.
 Loanhead, EH20 9TB
 Tel.: 0131 448 3931


THERMAX 3
 Double opening window with fixed post 80mm

Version: 1	Scale: 1:2
Date: 15.05.14	Drawing: NKK3/3

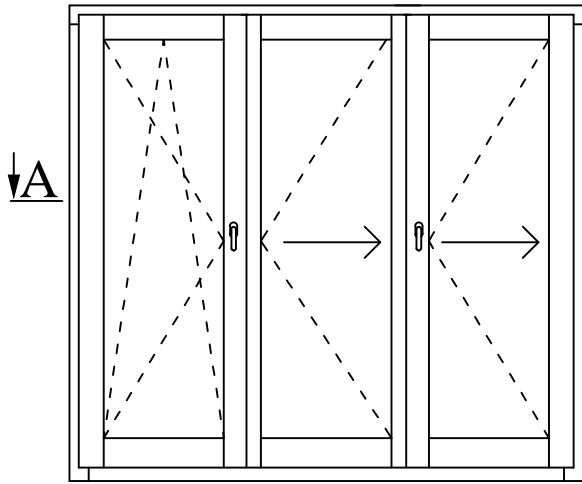

A↓

A-A

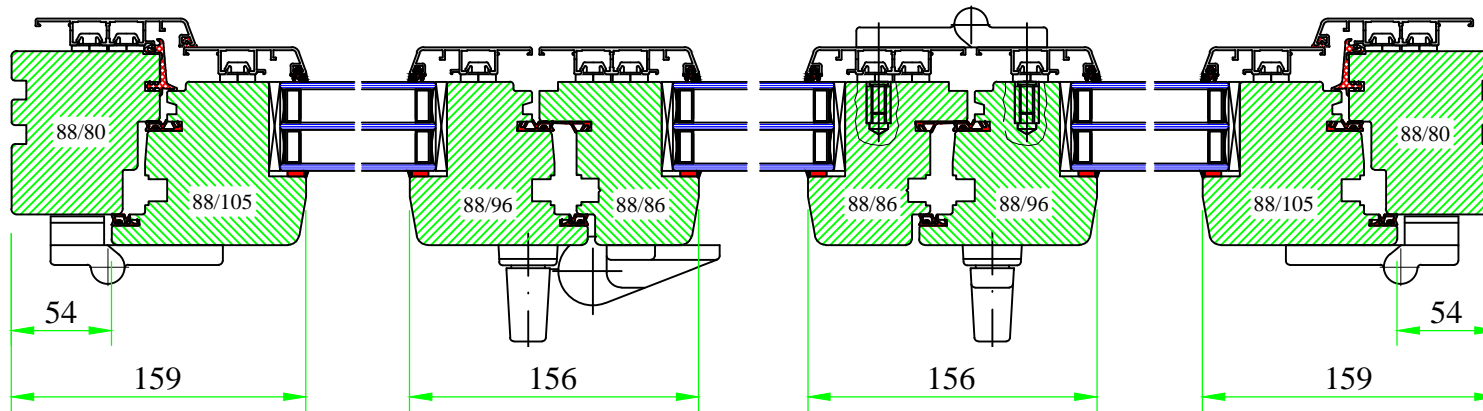


UNI WINDOWS Ltd.
 Unit 6, Edgefield Industrial Est.
 Loanhead, EH20 9TB
 Tel.: 0131 448 3931

Folding sliding door


THERMAX

Version: 1	Scale: 1:4
Date: 15.05.14	Drawing: NKK/4

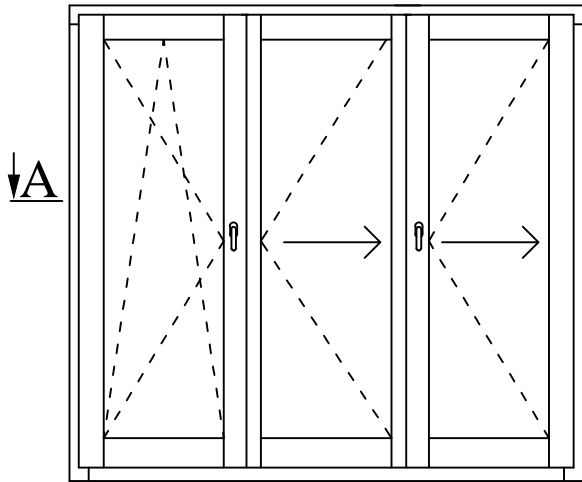

A

A-A

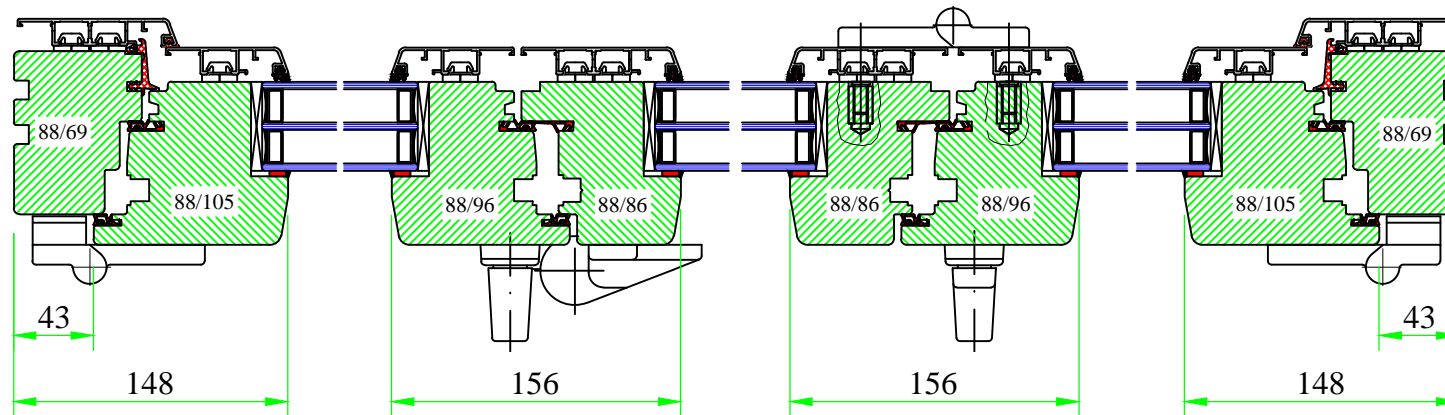

UNI WINDOWS Ltd.
 Unit 6, Edgefield Industrial Est.
 Loanhead, EH20 9TB
 Tel.: 0131 448 3931

Folding sliding door


THERMAX 2

Version:
1


Scale:
1:4

Date:
15.05.14

Drawing:
NKK/2-4

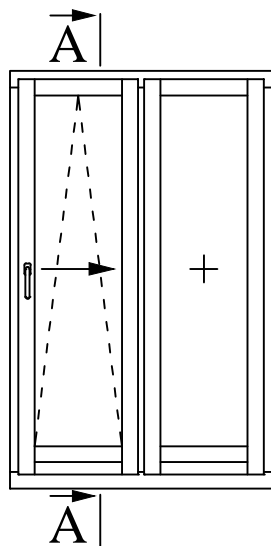

A-A

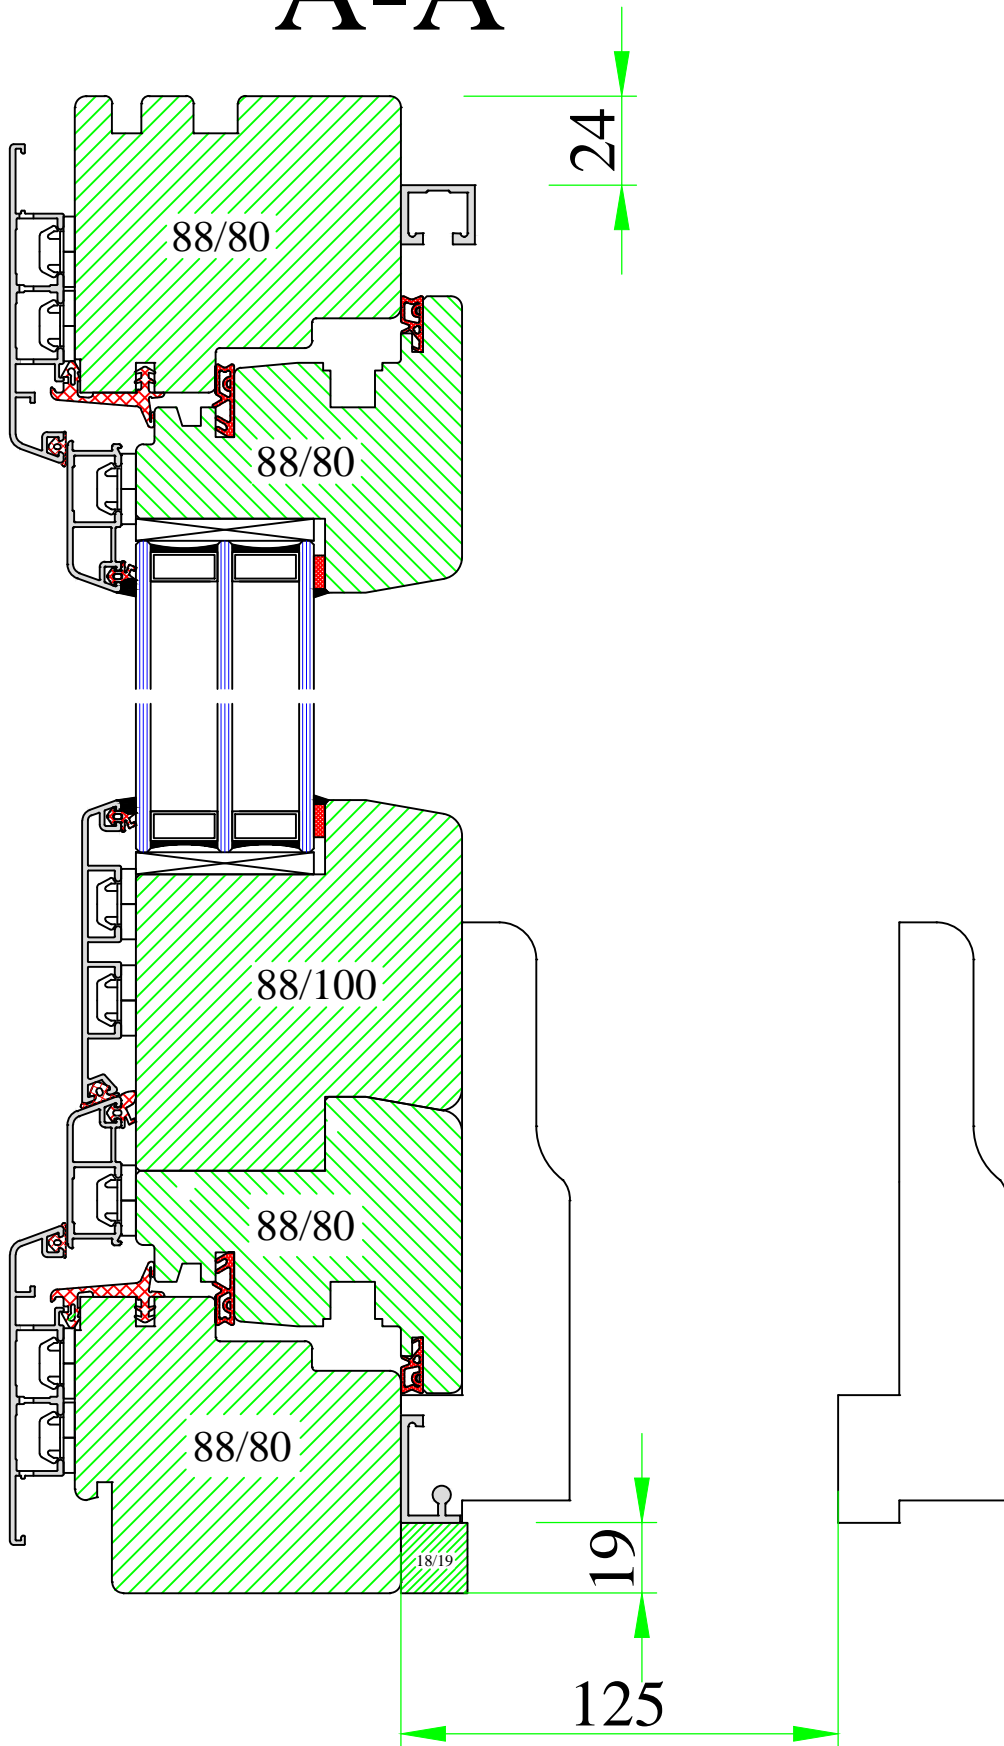

www.uniwin.co.uk



UNI WINDOWS Ltd.
 Unit 6, Edgefield Industrial Est.
 Loanhead, EH20 9TB
 Tel.: 0131 448 3931

Tilt and slide door


THERMAX

Version:
1

Scale:
1:2

Date:
15.05.14

Drawing:
NKK/8

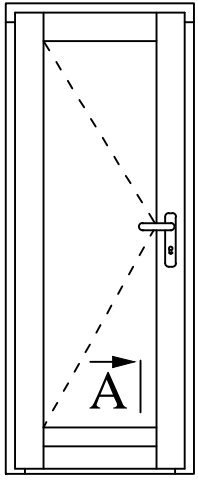

A

(out)

88/92

(in)

88/80

196

Y

15
13

100/15

24

www.uniwin.co.uk



UNI WINDOWS Ltd.
Unit 6, Edgefield Industrial Est.
Loanhead, EH20 9TB
Tel.: 0131 448 3931

THERMAX


External door with flat threshold Weser

Version:
1


Date:
15.05.14

Scale:
1:1

Drawing:
NKD/1

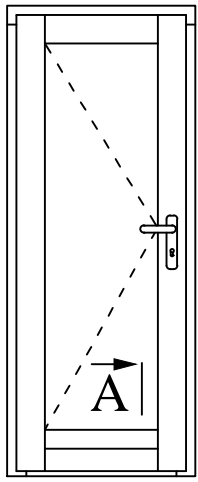

A

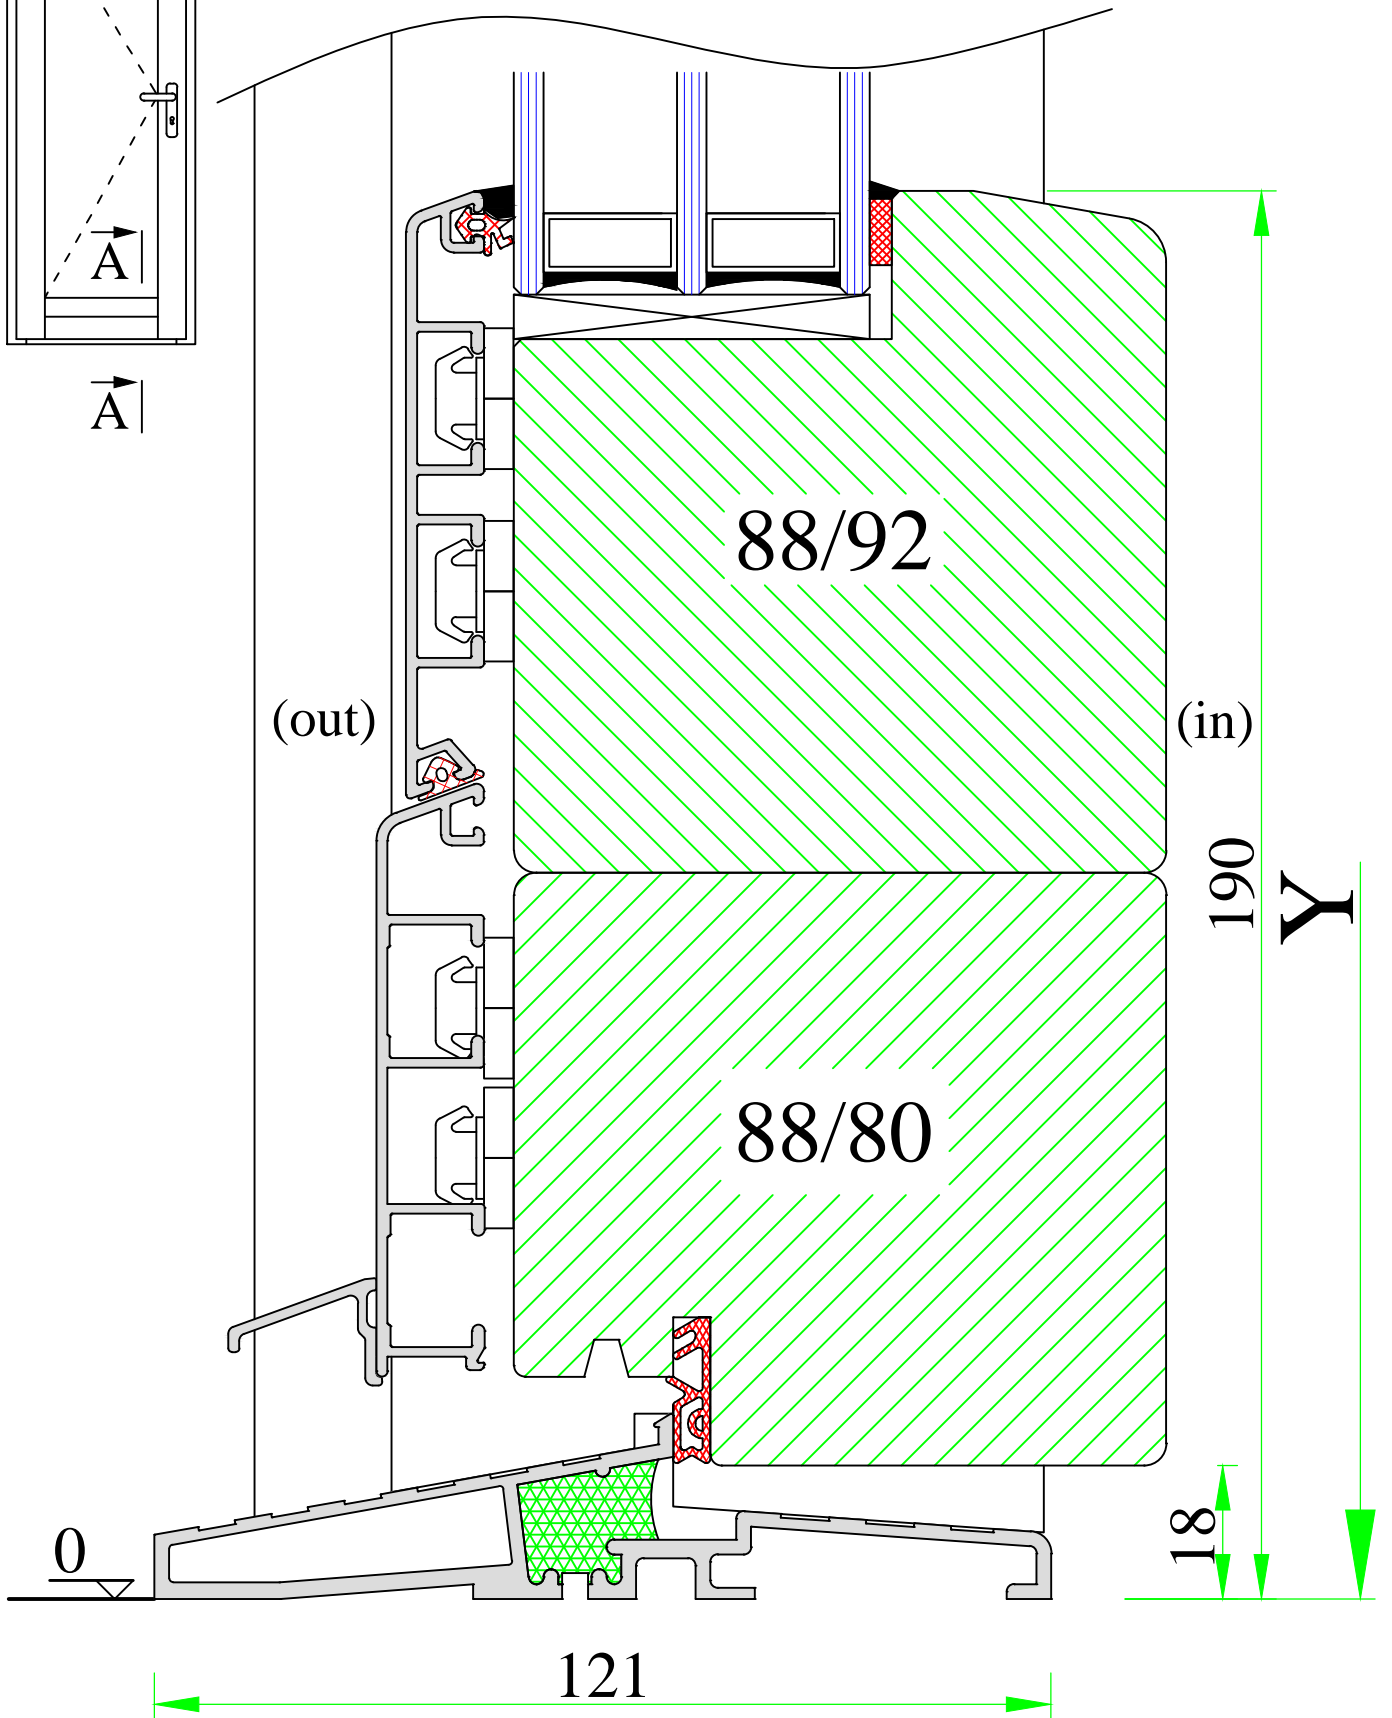

www.uniwin.co.uk



UNI WINDOWS Ltd.
 Unit 6, Edgefield Industrial Est.
 Loanhead, EH20 9TB
 Tel.: 0131 448 3931

THERMAX 1 / 2


External door with flat threshold DAFA

Version:
1


Scale:
1:1

Date:
15.05.14

Drawing:
NKD/2

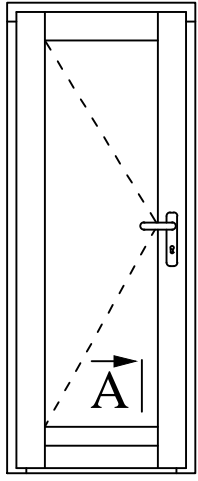

A

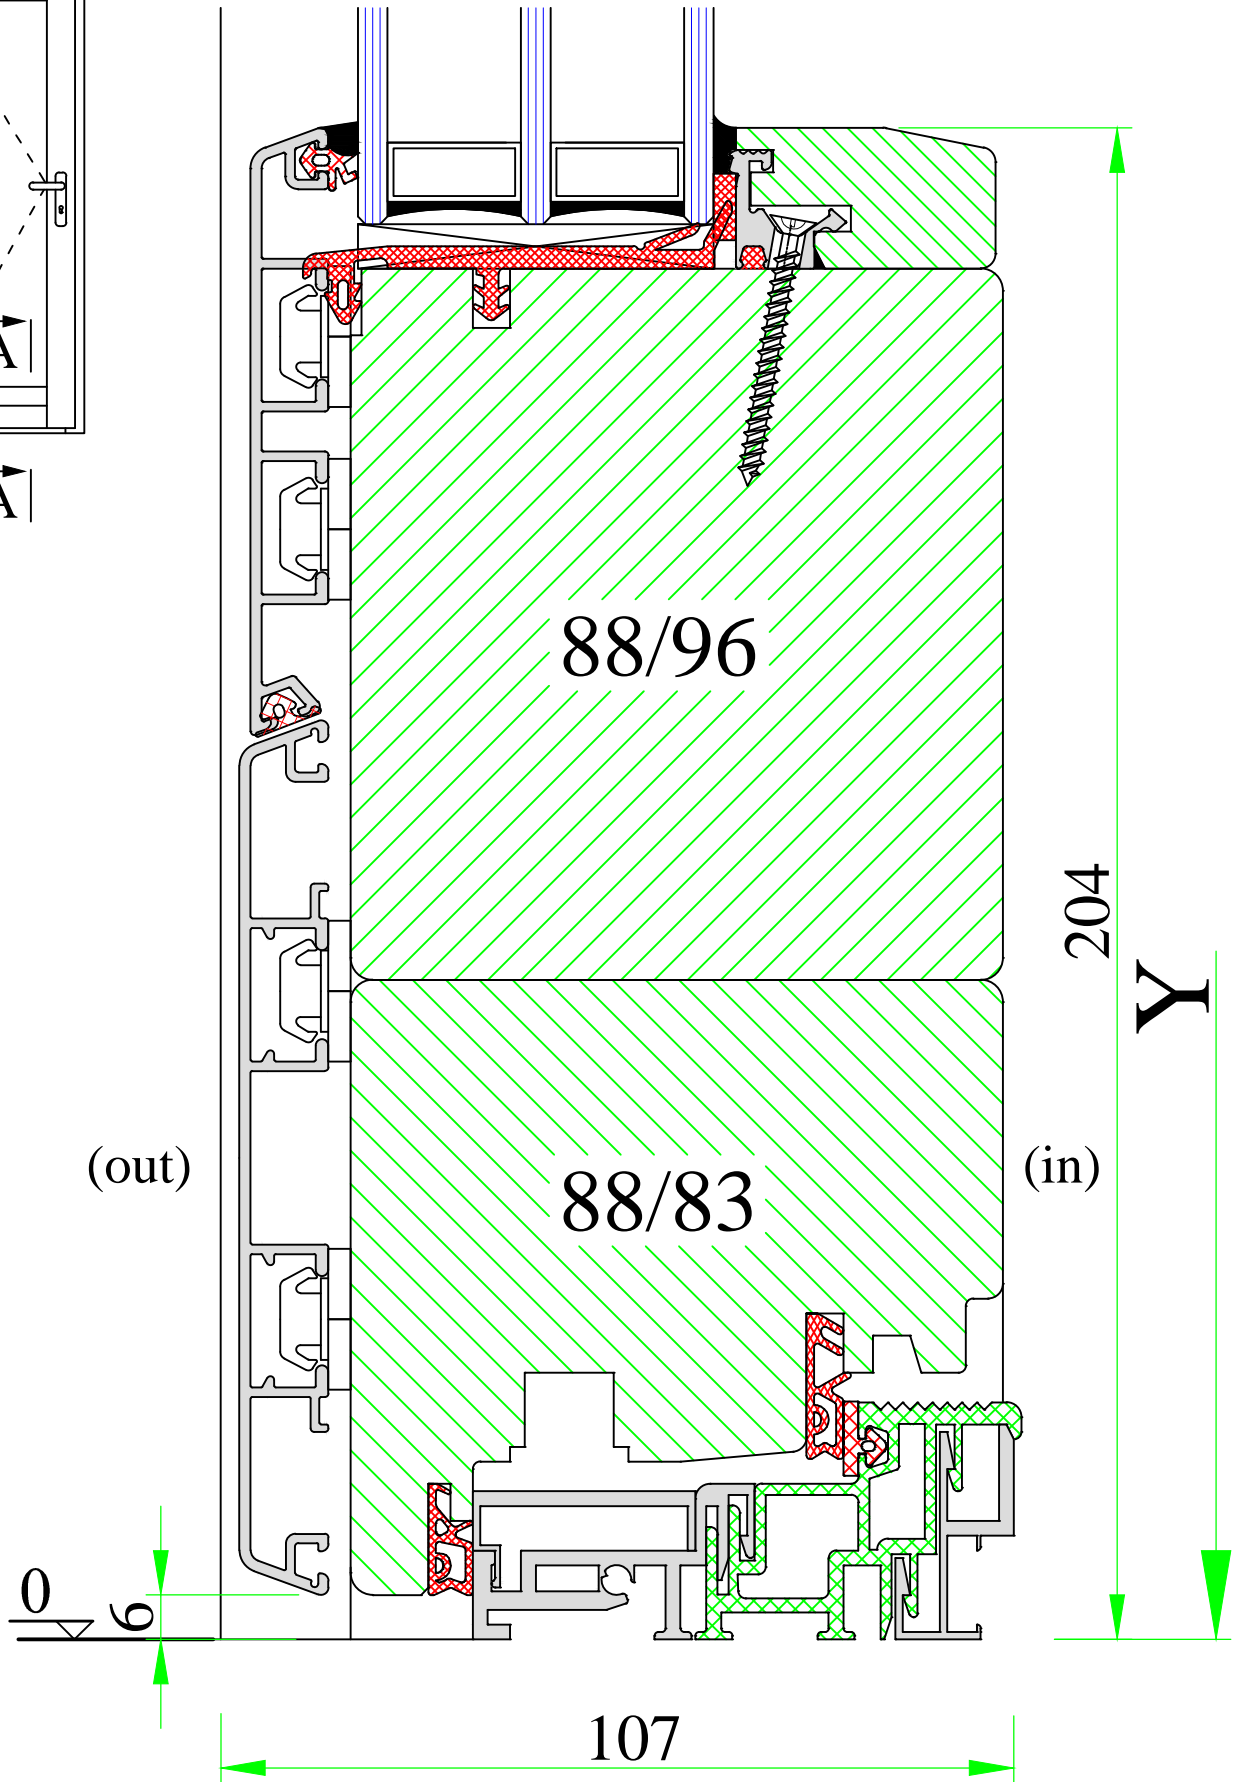

www.uniwin.co.uk



UNI WINDOWS Ltd.
 Unit 6, Edgefield Industrial Est.
 Loanhead, EH20 9TB
 Tel.: 0131 448 3931

THERMAX 1 / 2


External door with threshold Weser-A –
 outward opening

Version:
 1


Date:
 15.05.14


Scale:
 1:1

Drawing:
 NKD/3

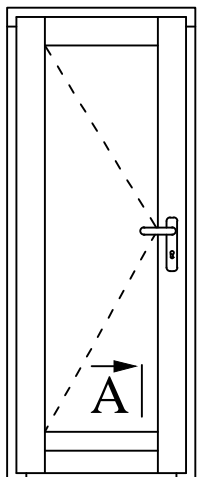


A

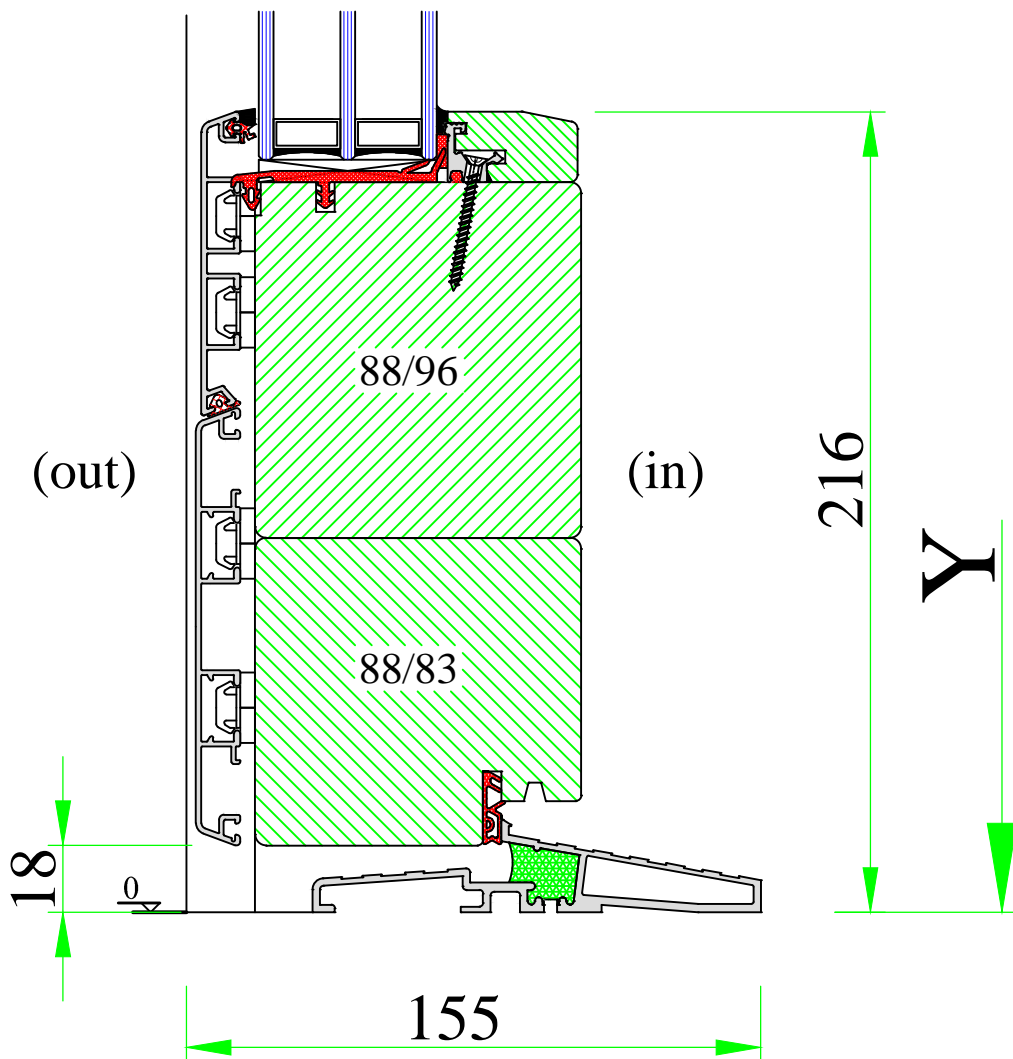

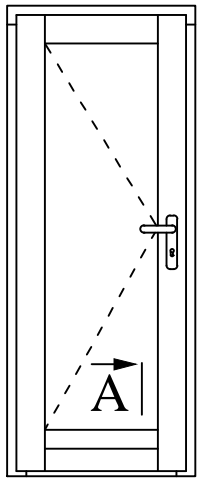

A

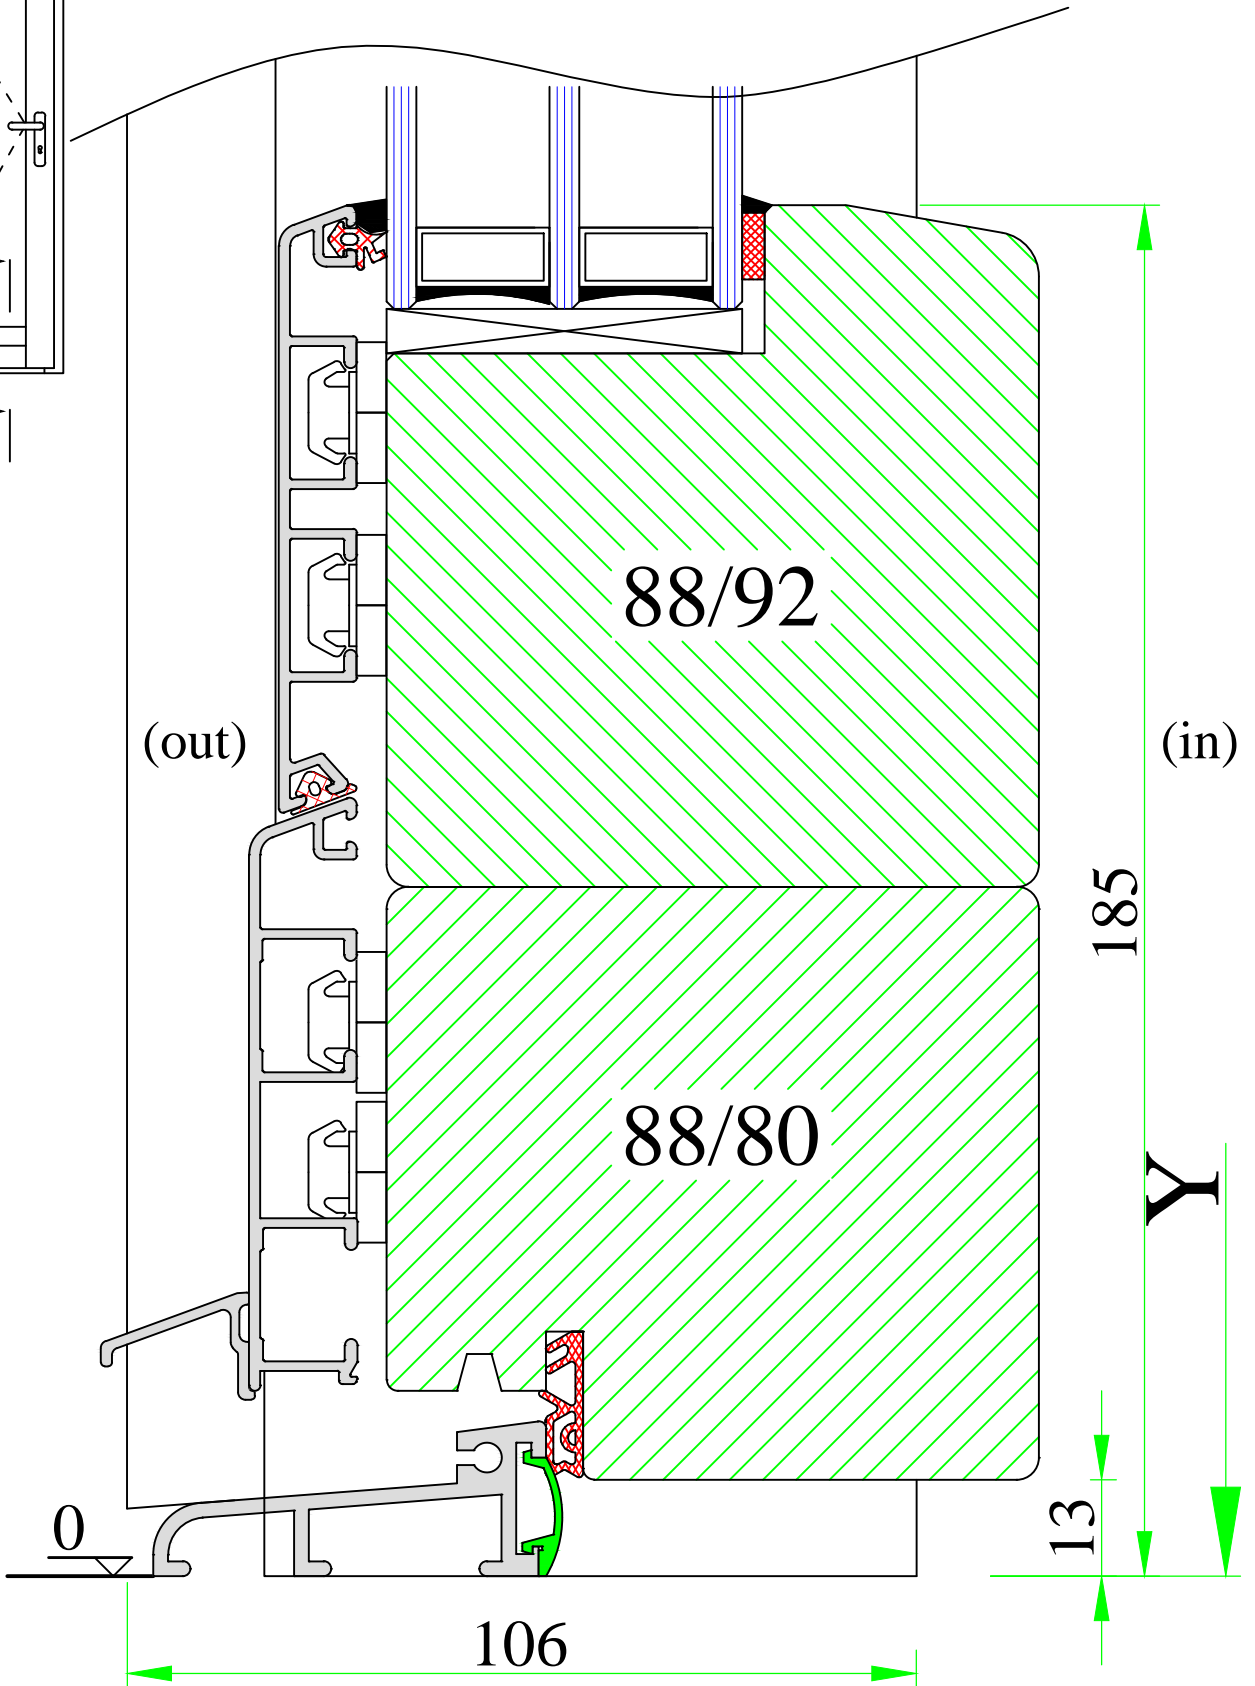

(out)

88/92

88/80

(in)

185

Y

0

106

13


www.uniwin.co.uk




UNI WINDOWS Ltd.
 Unit 6, Edgefield Industrial Est.
 Loanhead, EH20 9TB
 Tel.: 0131 448 3931

THERMAX
 External door with flat threshold Weser (old)

Version: 1	Scale: 1:1
Date: 15.05.14	Drawing: NKD/4

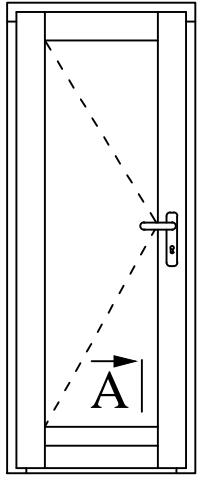

A

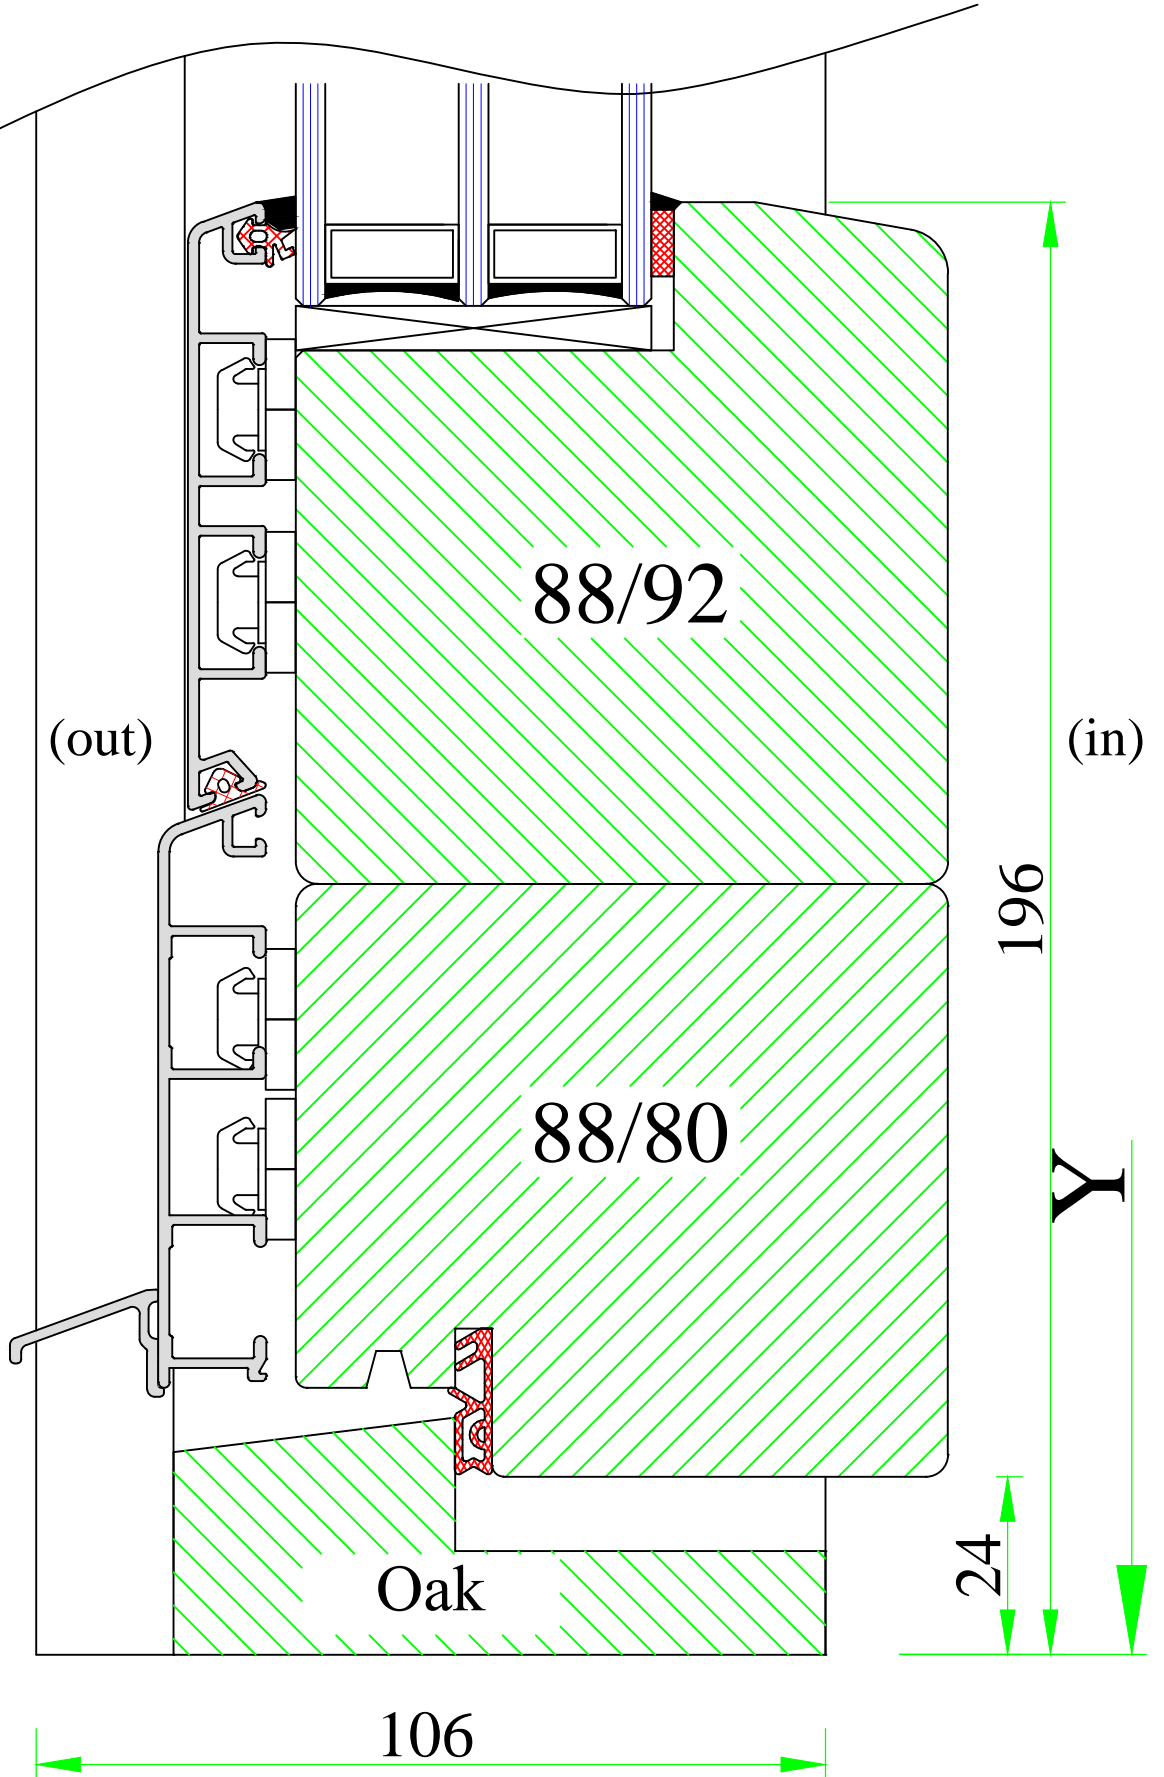

www.uniwin.co.uk




UNI WINDOWS Ltd.
 Unit 6, Edgefield Industrial Est.
 Loanhead, EH20 9TB
 Tel.: 0131 448 3931

THERMAX 1 / 2


Timber threshold for front door –
 – inward opening

Version: 1	Scale: 1:1
Date: 15.05.14	Drawing: NKD/5

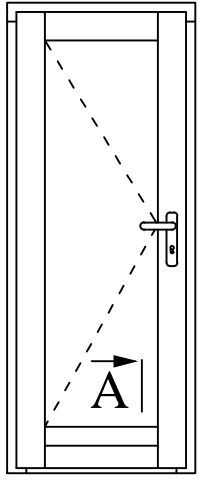

A

(out)

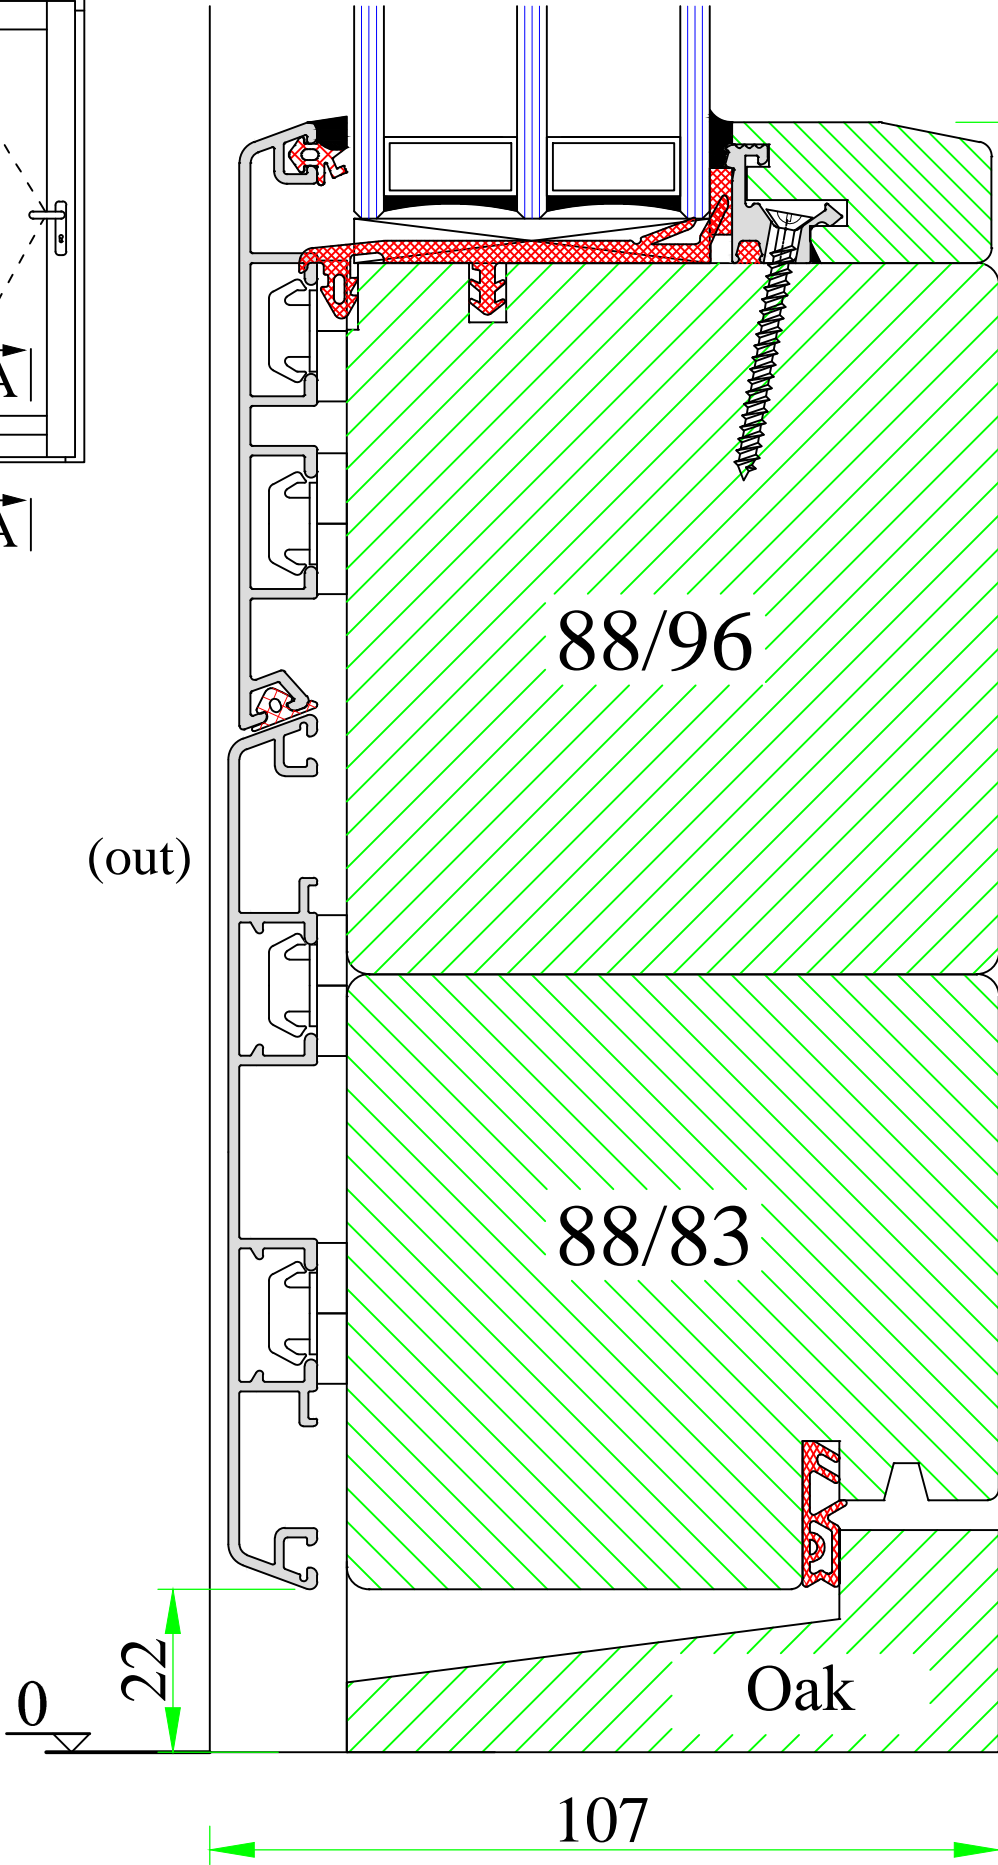

88/96

88/83

Oak

220

Y

107

(in)



UNI WINDOWS Ltd.
 Unit 6, Edgefield Industrial Est.
 Loanhead, EH20 9TB
 Tel.: 0131 448 3931

THERMAX 1 / 2


Timber threshold for front door –
 – outward opening

Version:
 1

Date:
 15.05.14

Scale:
 1:1

Drawing:
 NKD/6

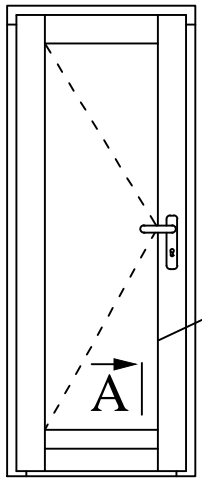

A

(out)

88/92

(in)

179

Y

88/80

15

3

7

121

www.uniwin.co.uk



UNI WINDOWS Ltd.
 Unit 6, Edgefield Industrial Est.
 Loanhead, EH20 9TB
 Tel.: 0131 448 3931

THERMAX 1 / 2


External door with ULT threshold

Version:
1

Scale:
1:1

Date:
15.05.14

Drawing:
NKD/7

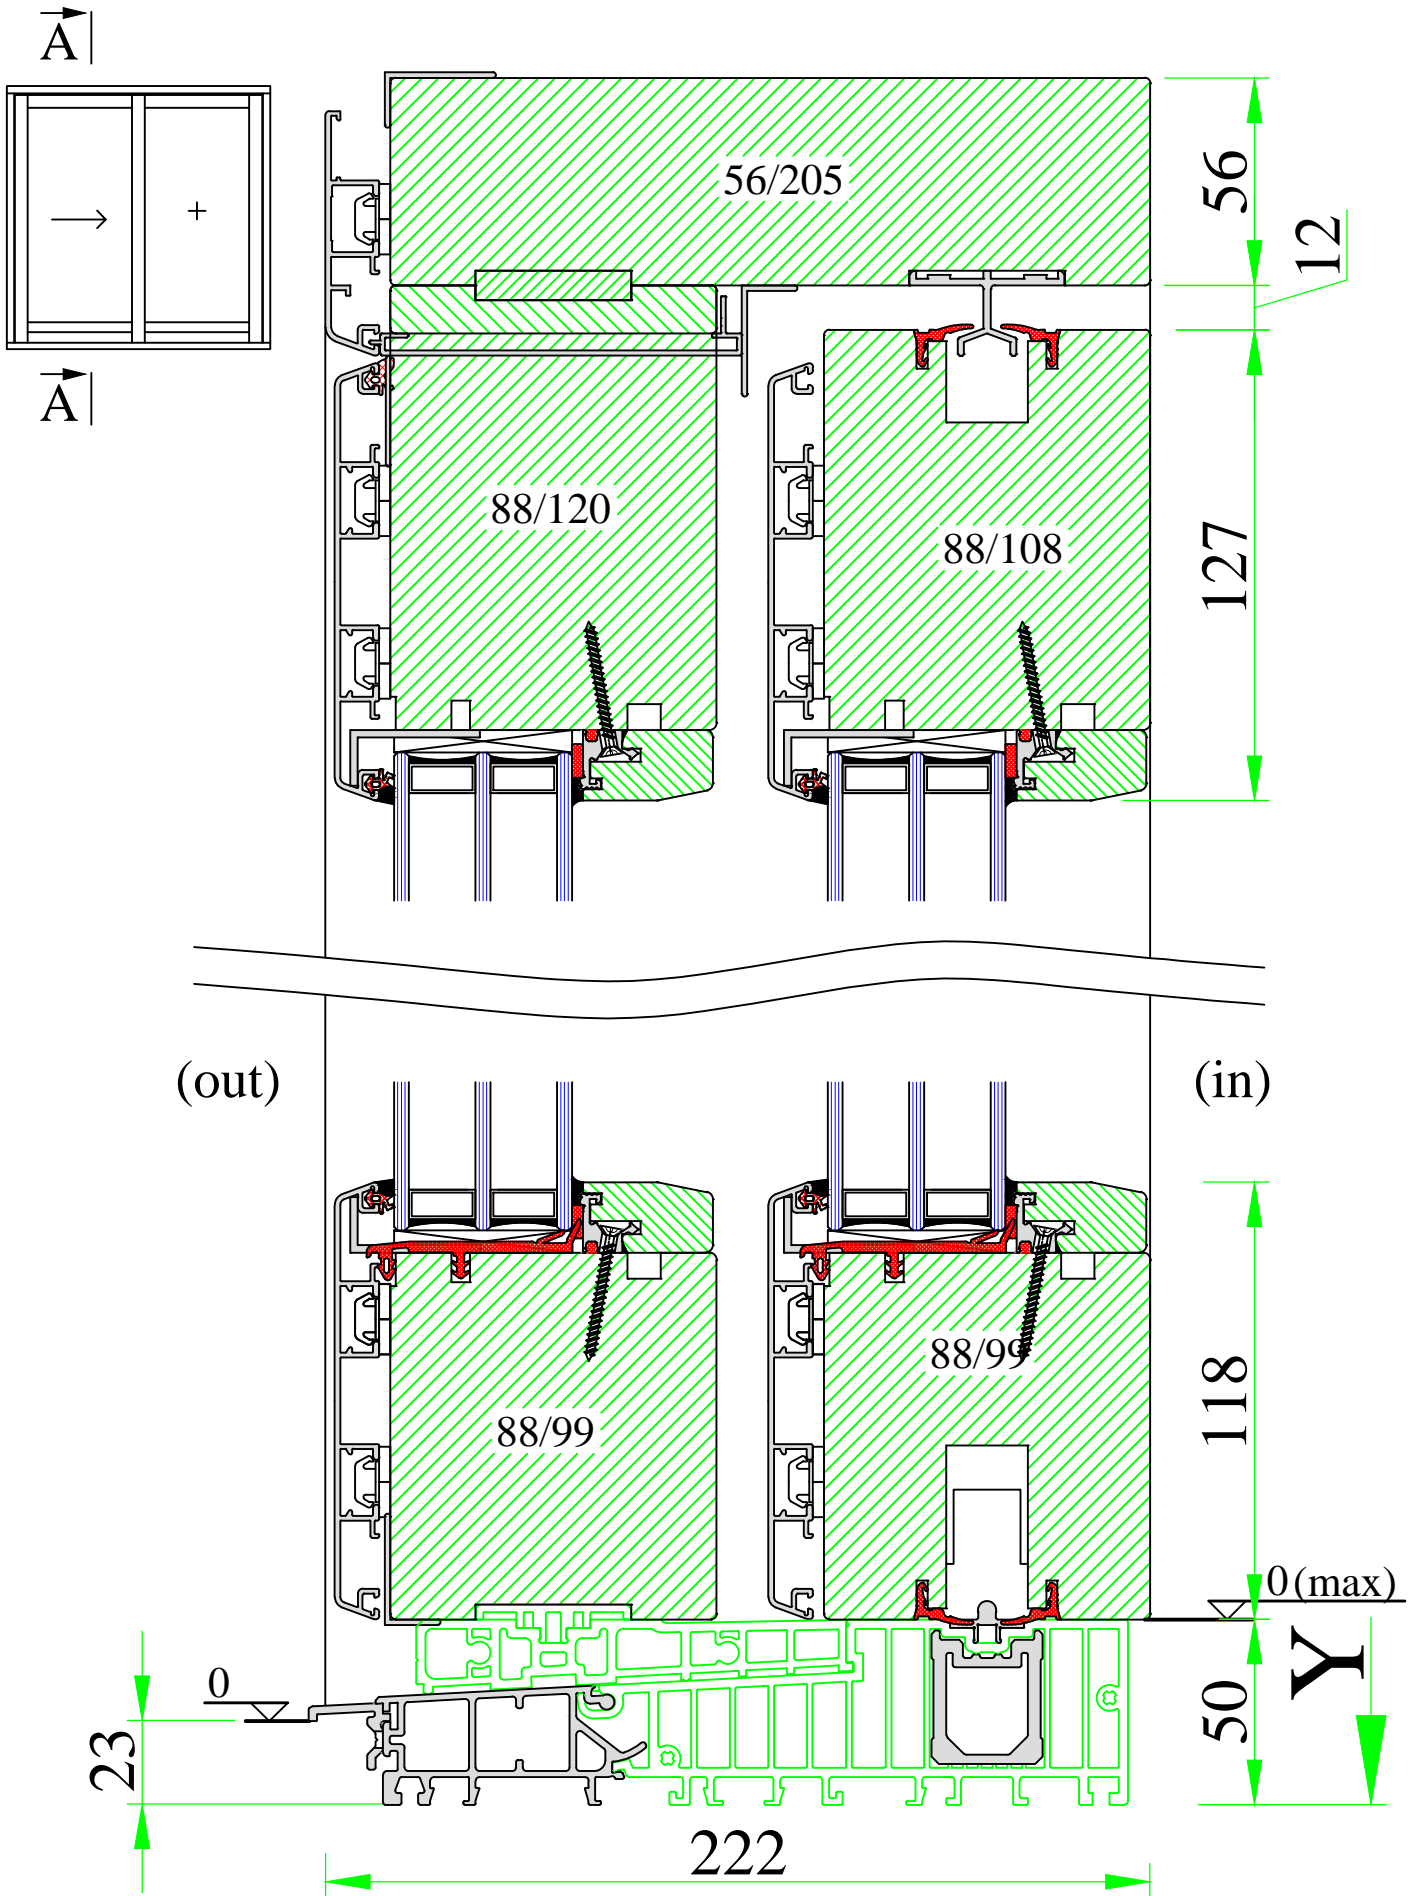


www.uniwin.co.uk




UNI WINDOWS Ltd.
 Unit 6, Edgefield Industrial Est.
 Loanhead, EH20 9TB
 Tel.: 0131 448 3931

THERMAX 1 / 2
 Lift and slide patio door – vertical cut

Version: 1	Scale: 1:2
Date: 15.05.14	Drawing: NKHS/1

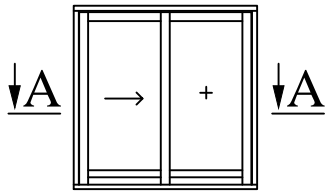

A-A

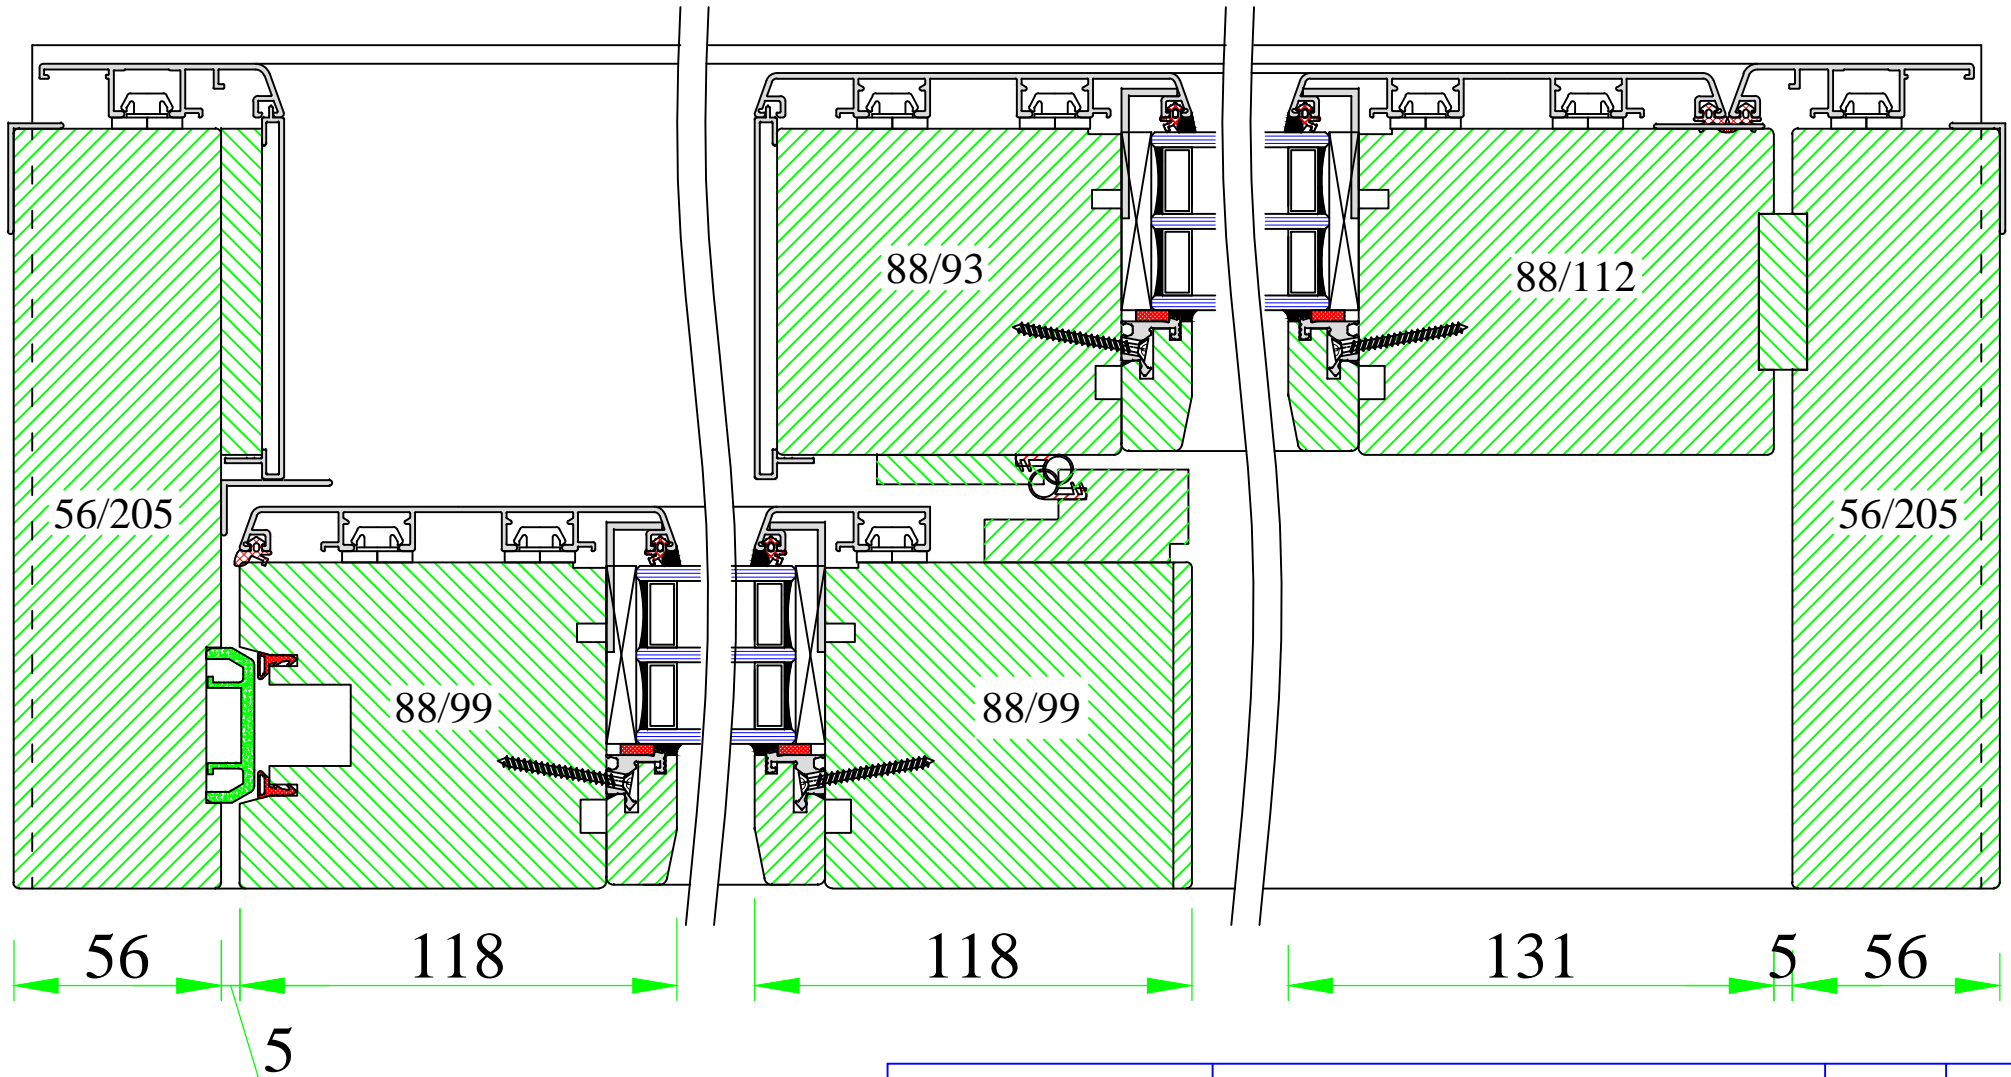


www.uniwin.co.uk




UNI WINDOWS Ltd.
 Unit 6, Edgefield Industrial Est.
 Loanhead, EH20 9TB
 Tel.: 0131 448 3931

THERMAX 1 / 2
 Lift and slide patio door – horizontal cut

Version: 1	Scale: 1:2
Date: 15.05.14	Drawing: NKHS/2

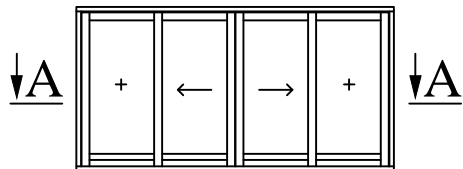

A-A

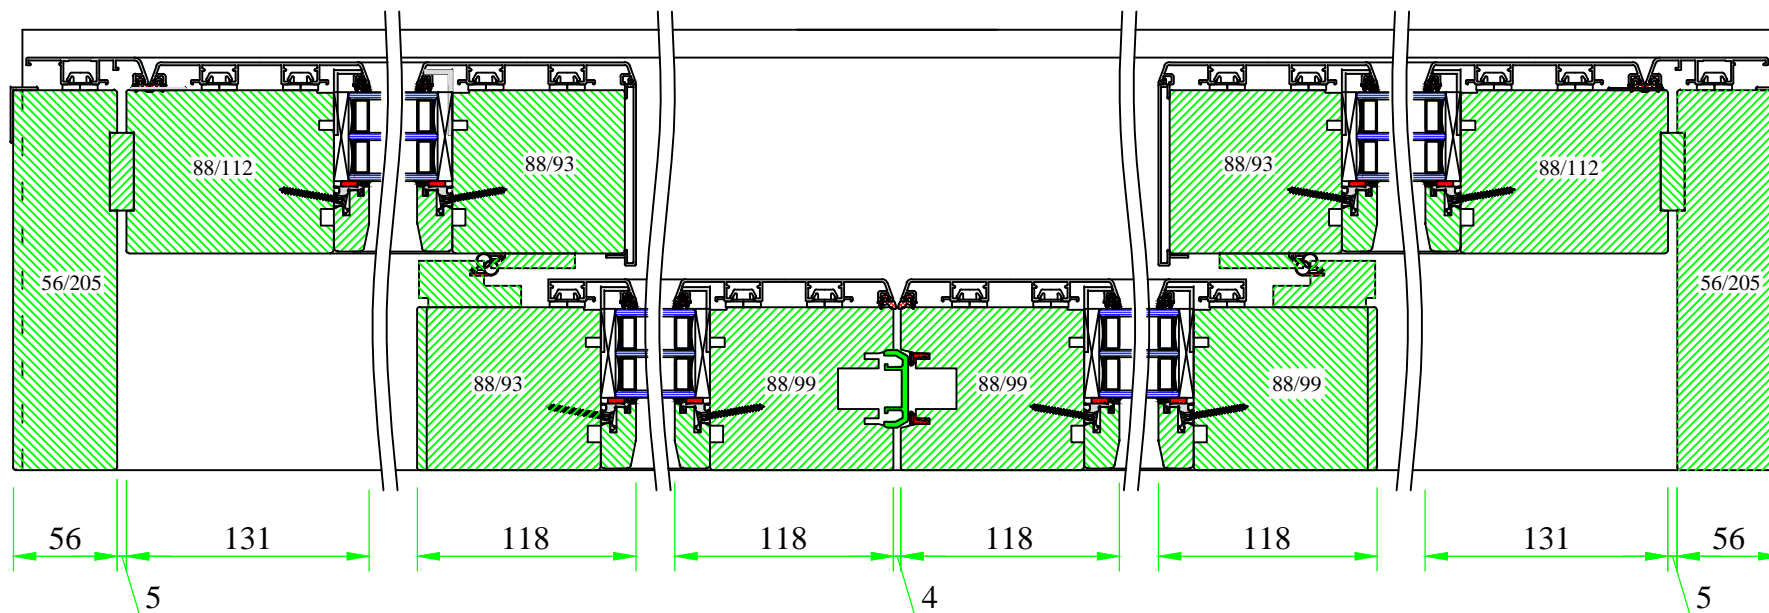


UNI WINDOWS Ltd.
 Unit 6, Edgefield Industrial Est.
 Loanhead, EH20 9TB
 Tel.: 0131 448 3931


THERMAX 1/ 2
 Lift and slide patio door, type C – horizontal cut

Version: 1	Scale: 1:2
Date: 15.05.14	Drawing: NKHS/4

→
A

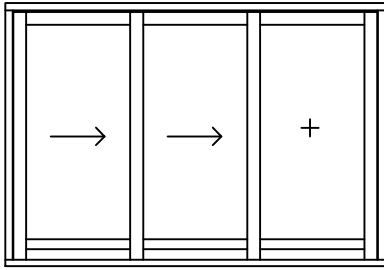

→
A

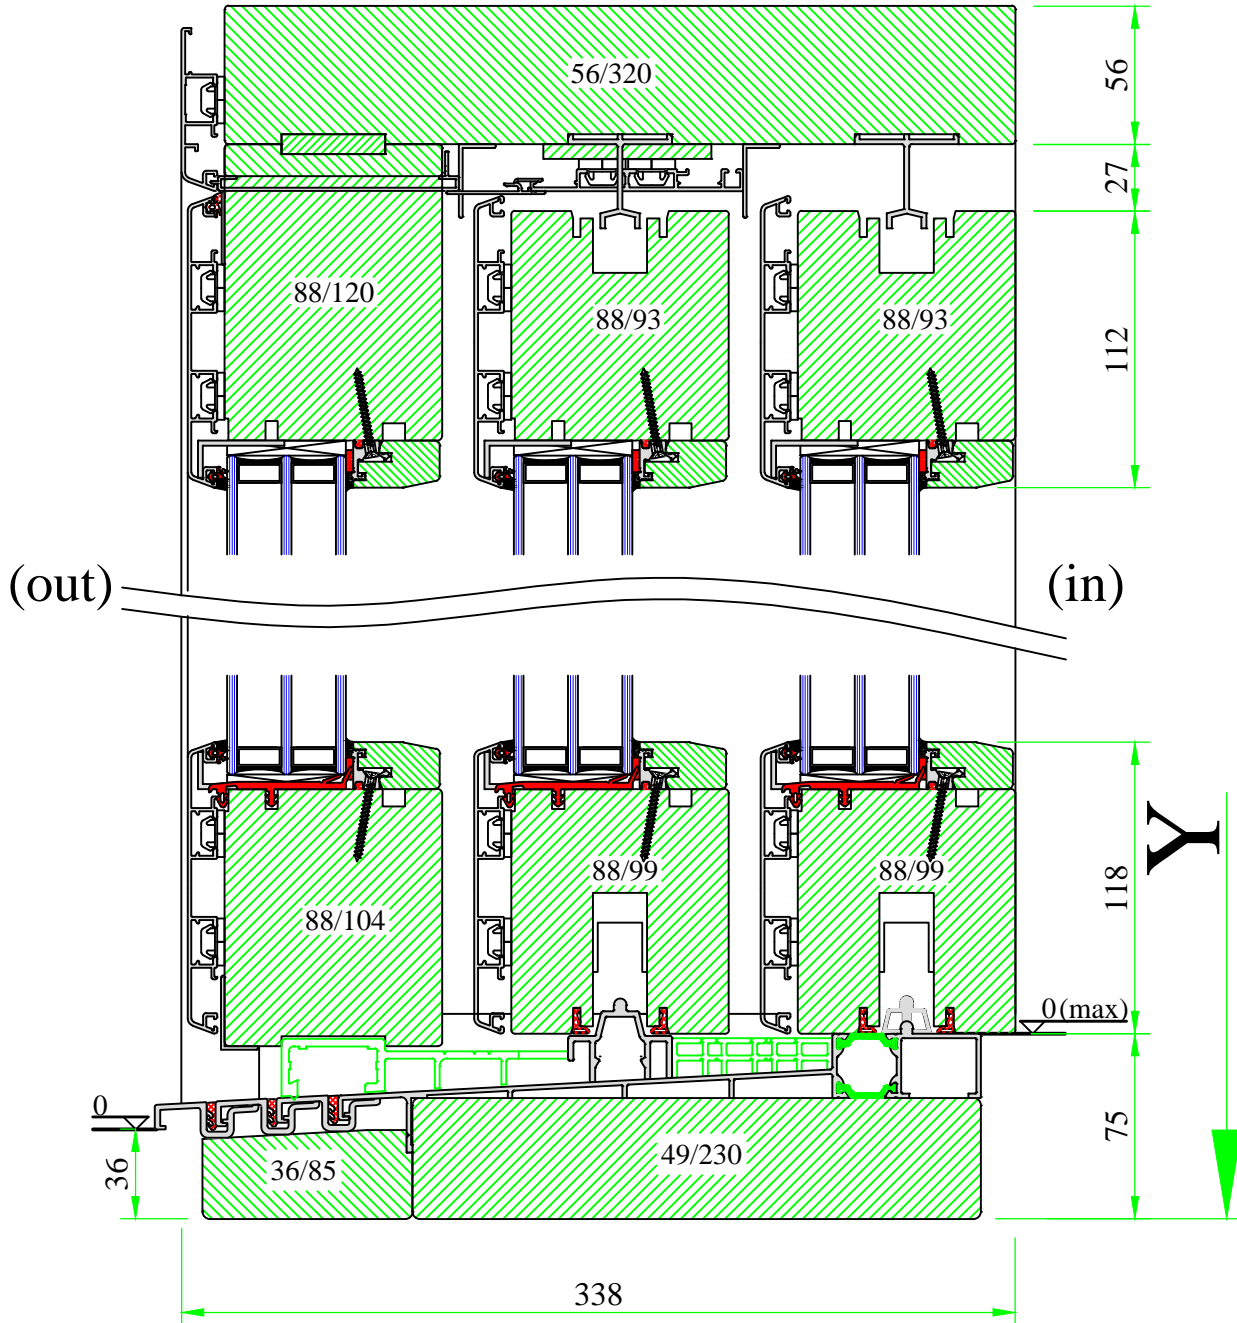

www.uniwin.co.uk



UNI WINDOWS Ltd.
 Unit 6, Edgefield Industrial Est.
 Loanhead, EH20 9TB
 Tel.: 0131 448 3931

THERMAX 1 / 2


Lift and slide patio door, type E – vertical cut

Version:
1


Date:
15.05.14

Scale:
1:2

Drawing:
NKHS/5

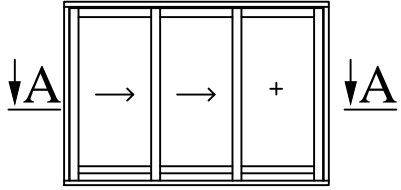


A-A

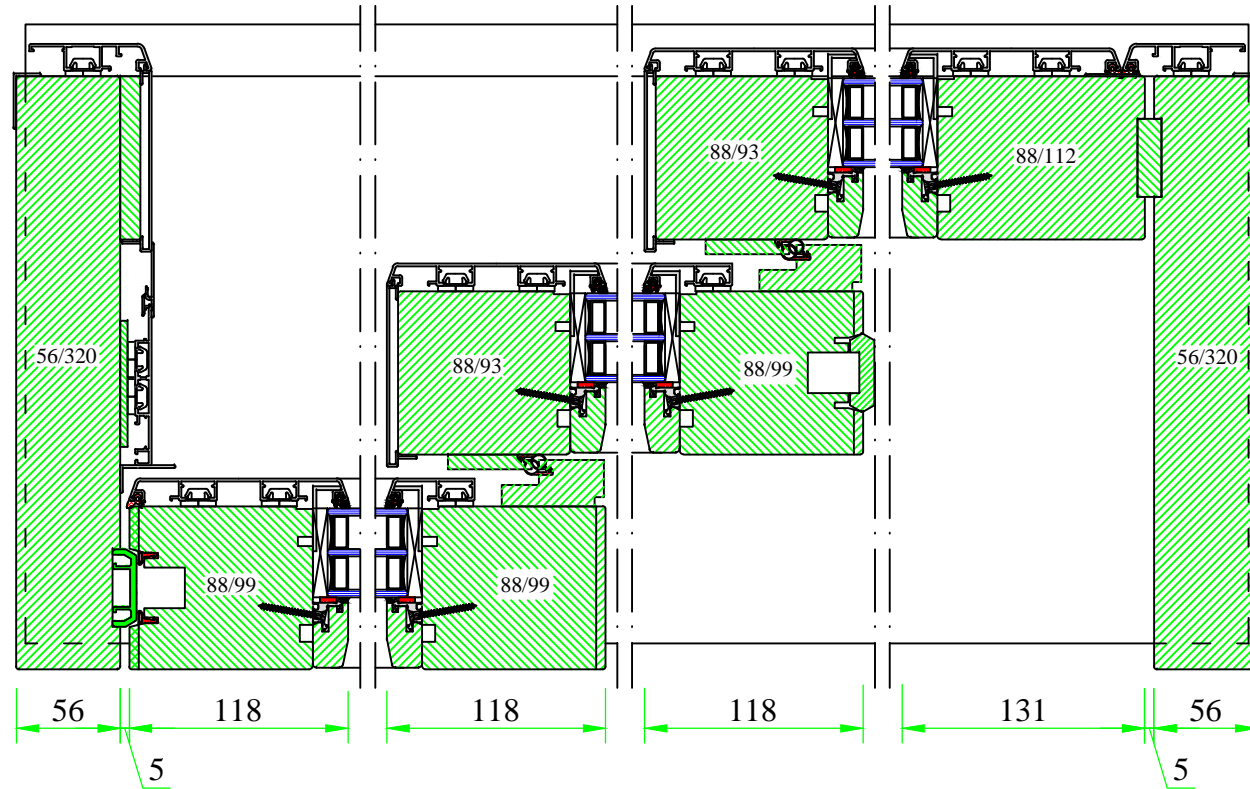


UNI WINDOWS Ltd.
 Unit 6, Edgefield Industrial Est.
 Loanhead, EH20 9TB
 Tel.: 0131 448 3931

THERMAX 1 / 2
 Lift and slide patio door, type E – horizontal cut

Version: 1	Scale: 1:2
Date: 15.05.14	Drawing: NKHS/6

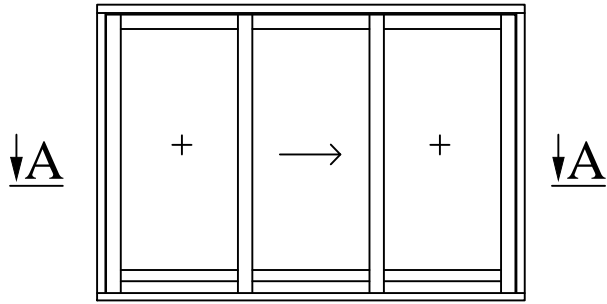



A-A

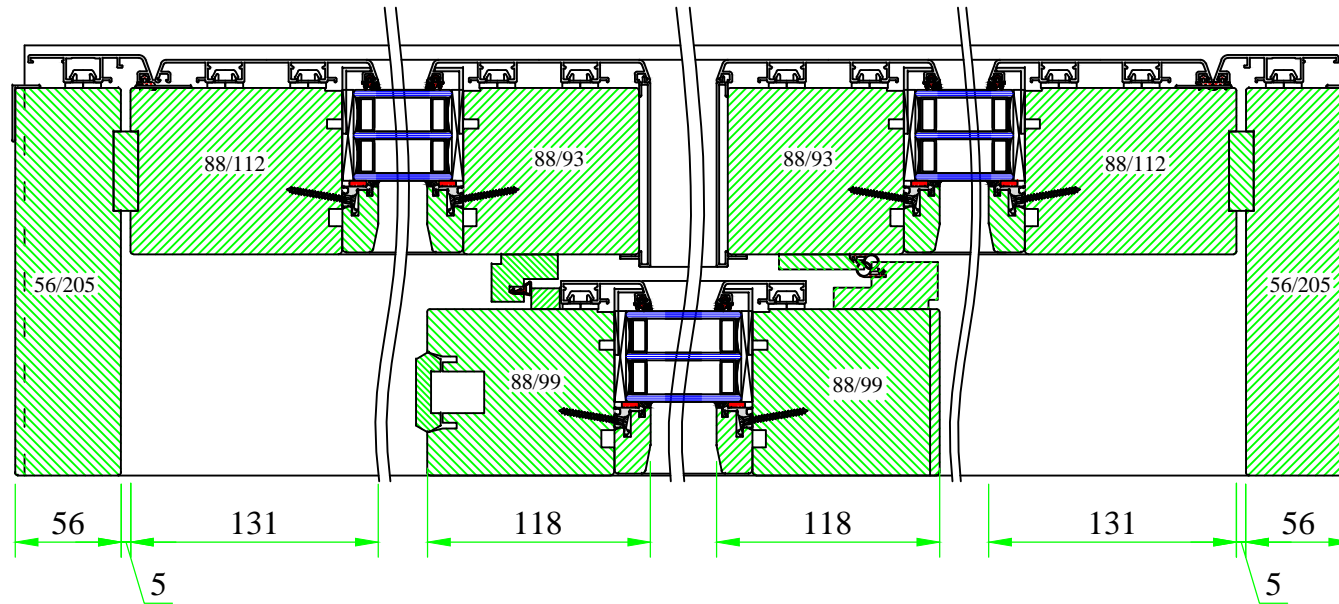

UNI WINDOWS Ltd.
 Unit 6, Edgefield Industrial Est.
 Loanhead, EH20 9TB
 Tel.: 0131 448 3931

THERMAX 1 / 2
 Lift and slide patio door, type G – horizontal cut

Version: 1	Scale: 1:4
Date: 15.05.14	Drawing: NKHS/7

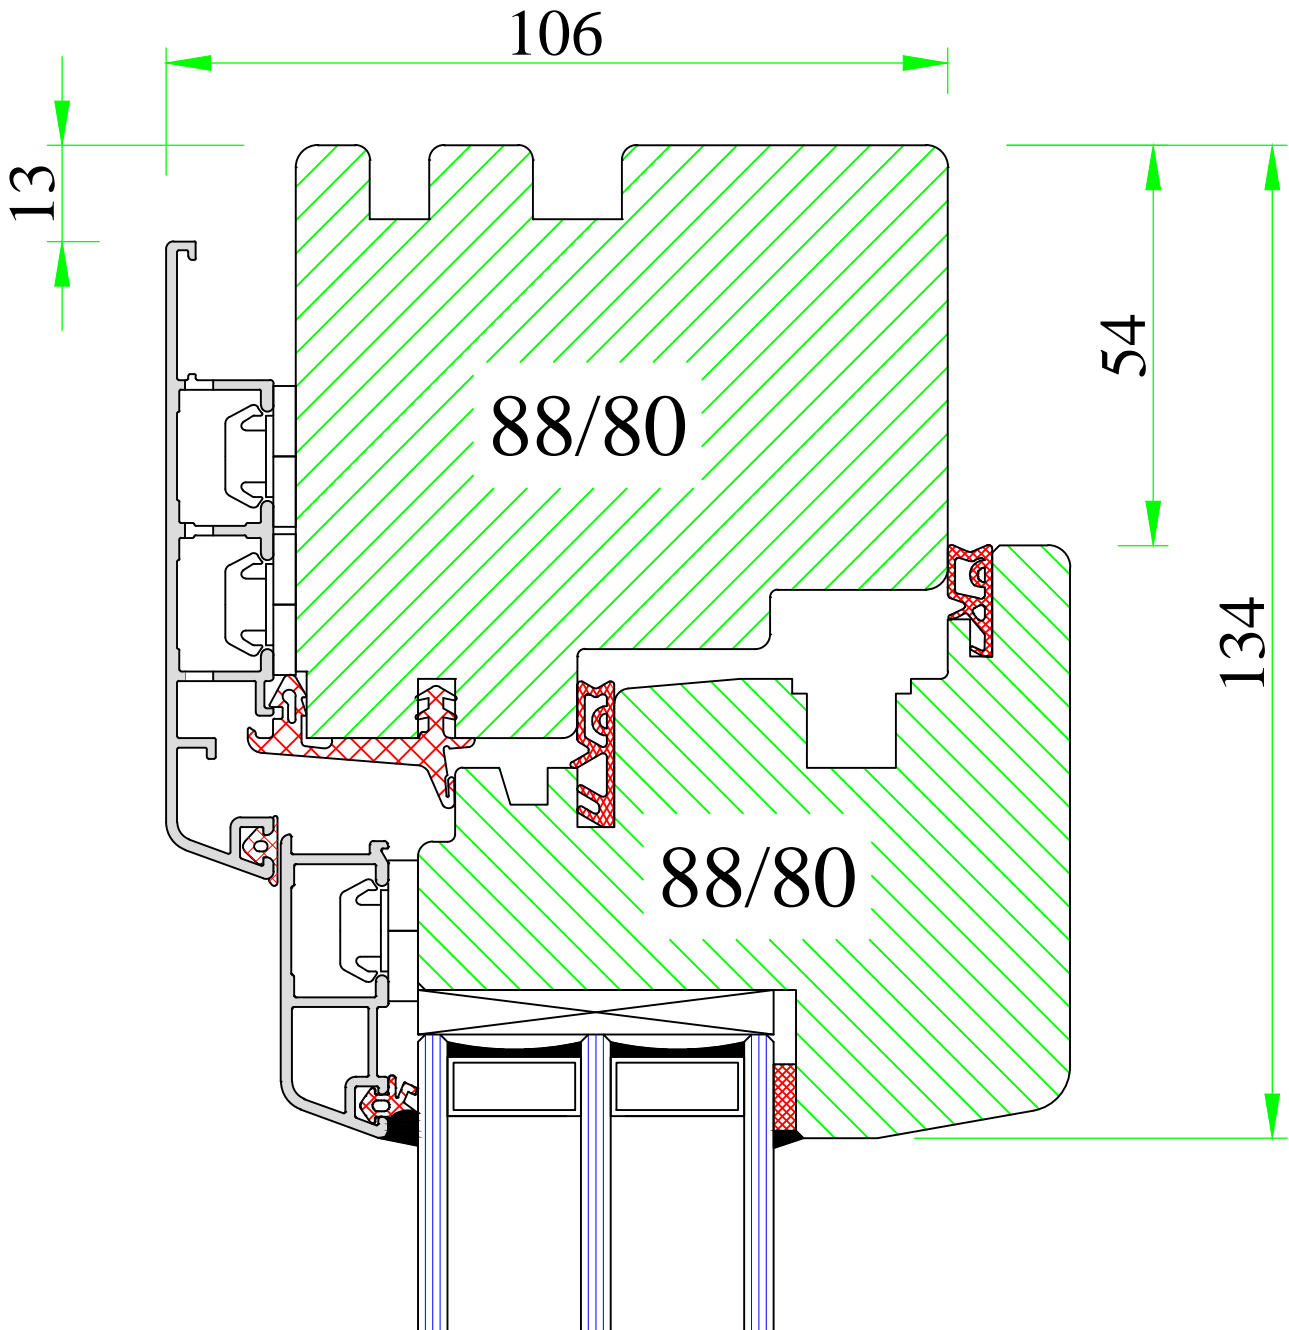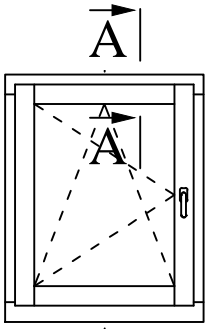



www.uniwin.co.uk






UNI WINDOWS Ltd.
 Unit 6, Edgefield Industrial Est.
 Loanhead, EH20 9TB
 Tel.: 0131 448 3931

THERMAX
 Frame-sash connection – top and sides





Version: 1	Scale: 1:1
Date: 15.05.14	Drawing: NK/1

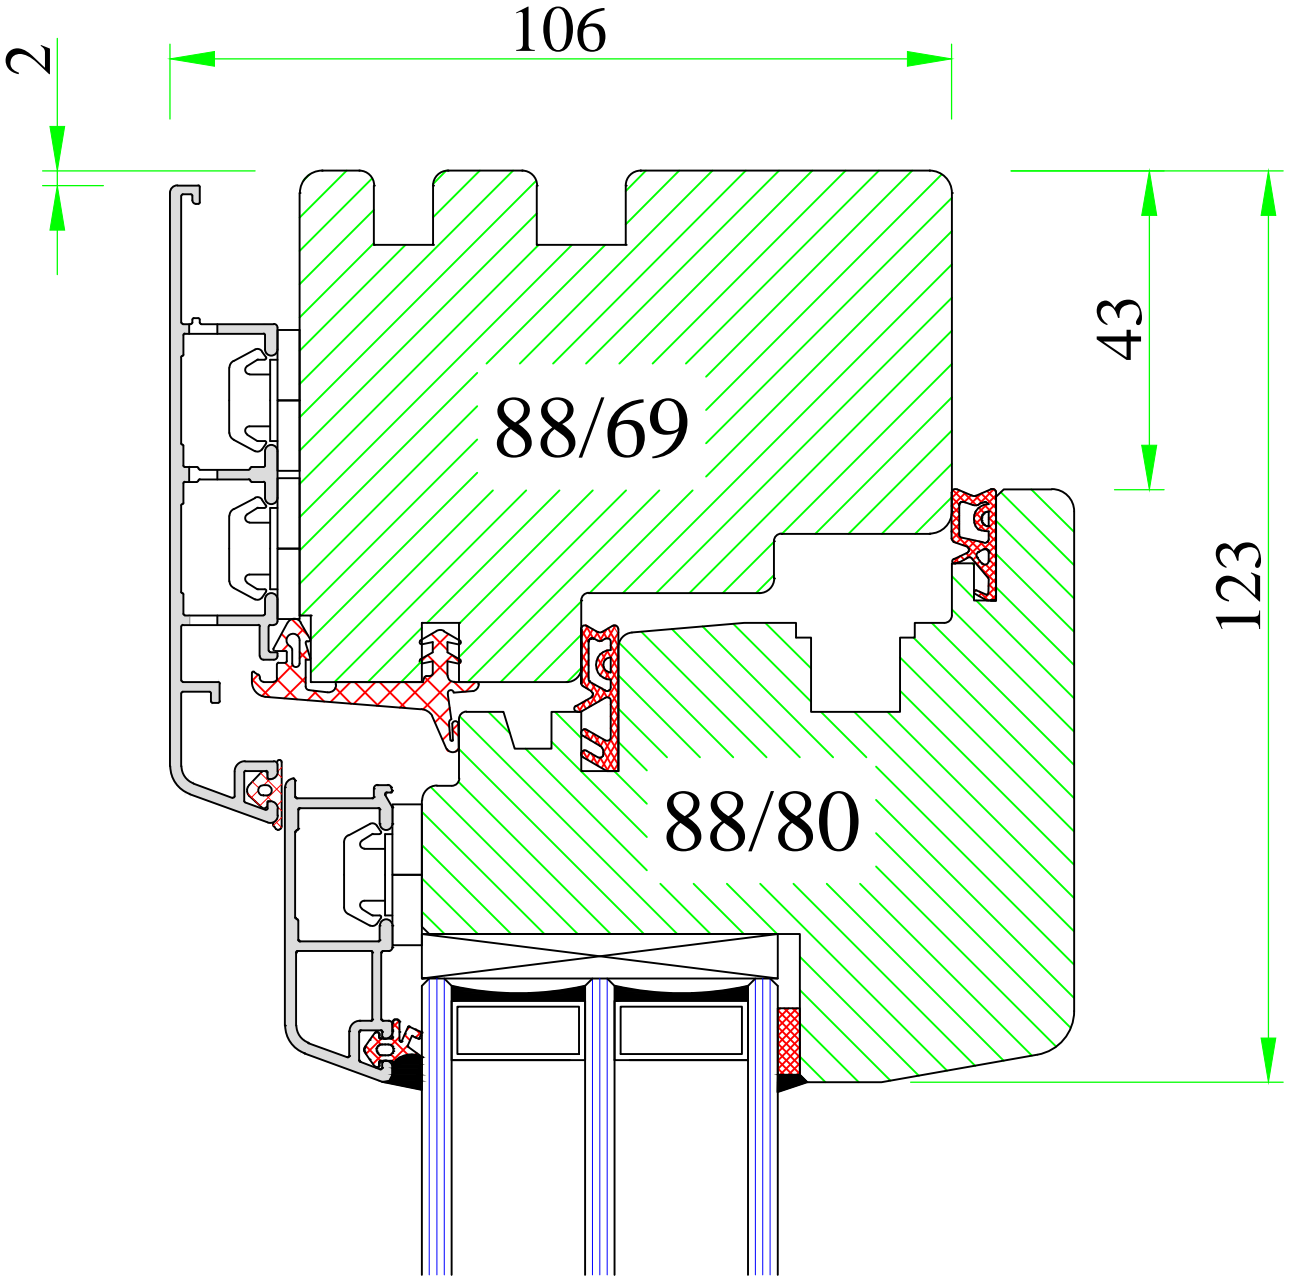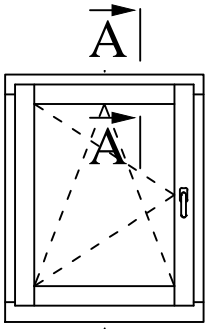

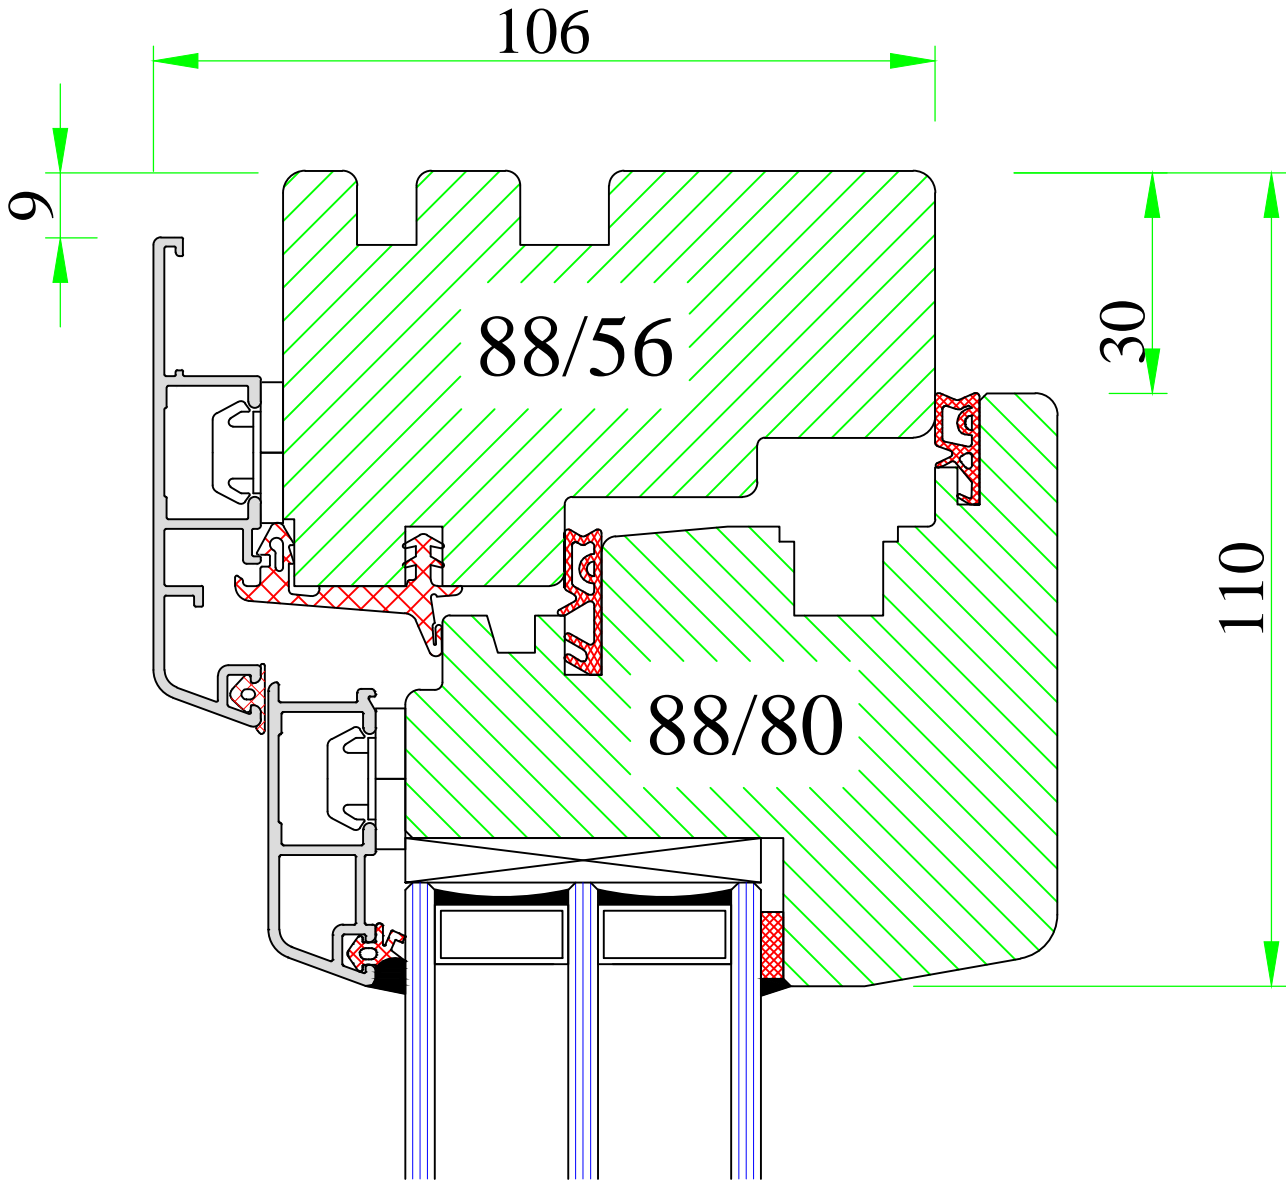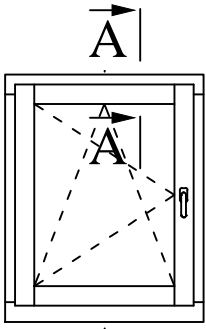

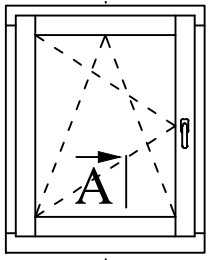


A

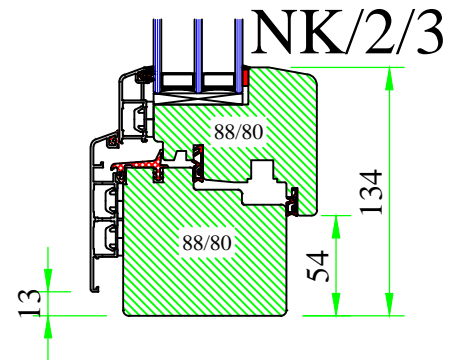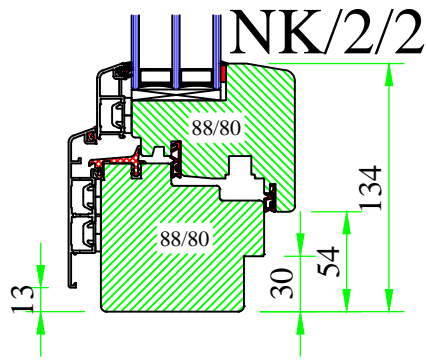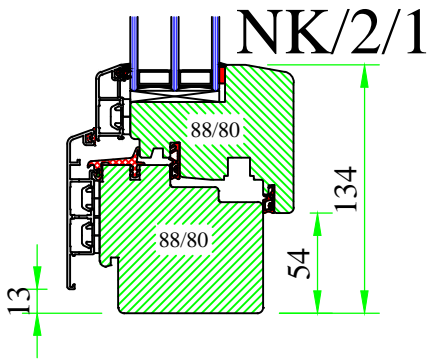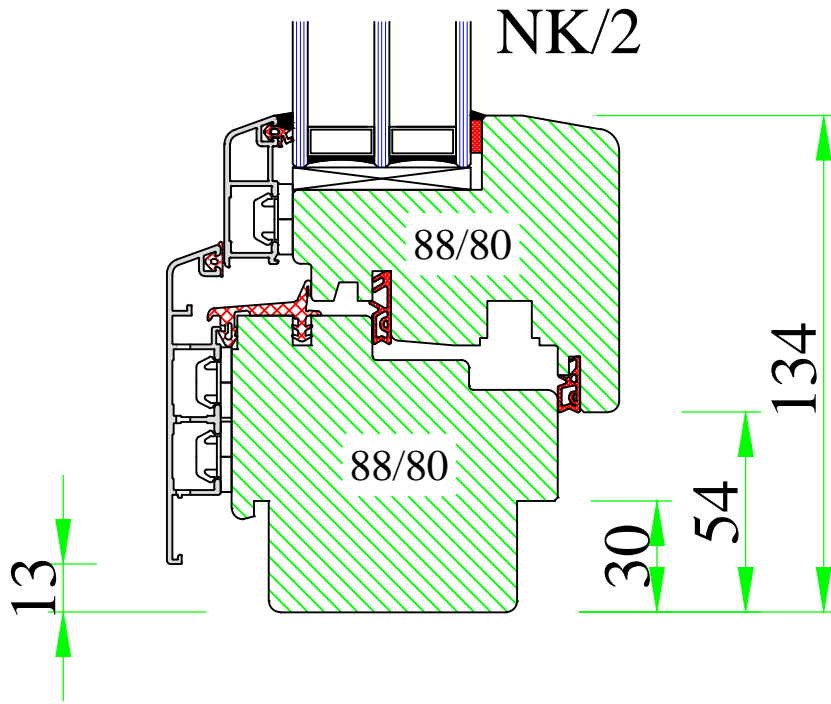







UNI WINDOWS Ltd.
 Unit 6, Edgefield Industrial Est.
 Loanhead, EH20 9TB
 Tel.: 0131 448 3931

THERMAX
 Frame-sash connection – undercut options

Version: 1	Scale: 1:2
Date: 15.05.14	Drawing: NK/2

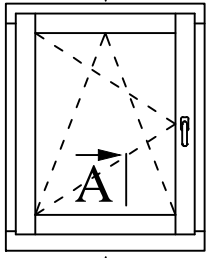


A

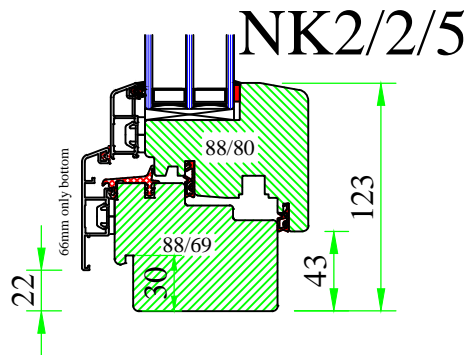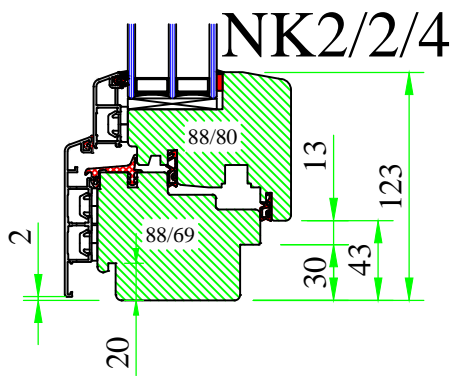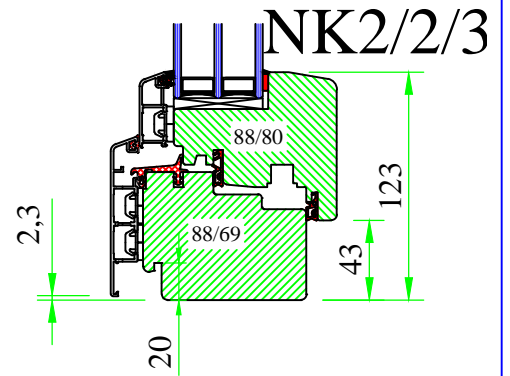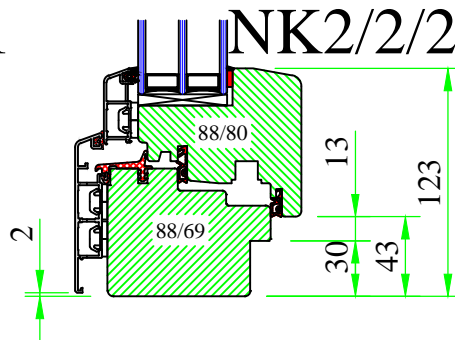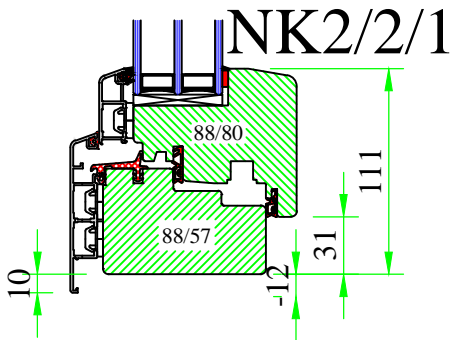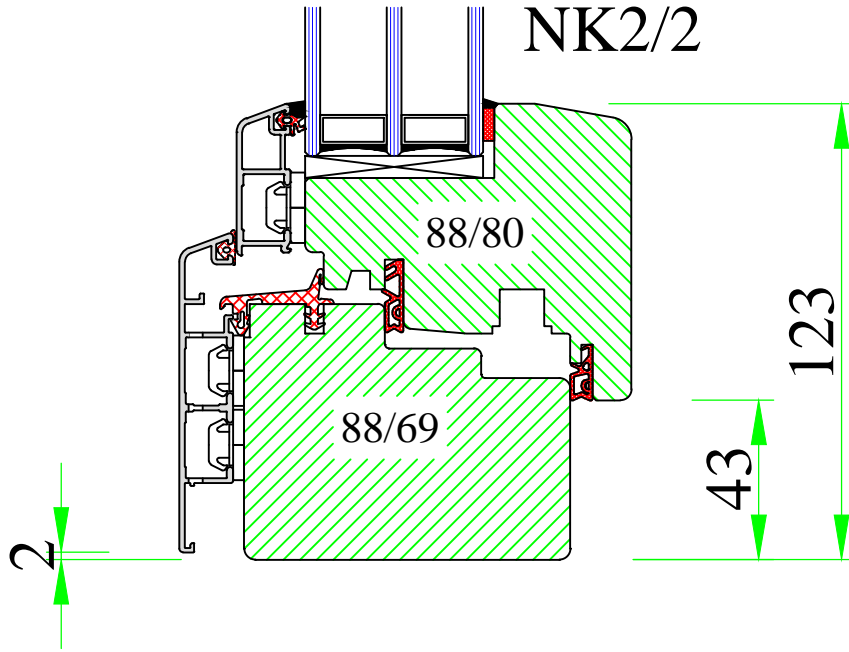

UNI WINDOWS Ltd.
 Unit 6, Edgefield Industrial Est.
 Loanhead, EH20 9TB
 Tel.: 0131 448 3931



THERMAX 2
 Frame-sash connection – undercut options



Version: 1	Scale: 1:2
Date: 15.05.14	Drawing: NK2/2


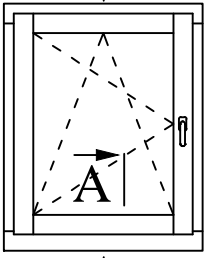


A

9

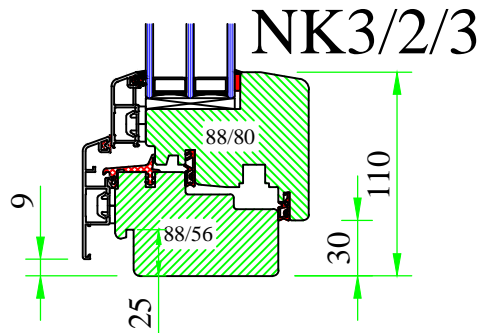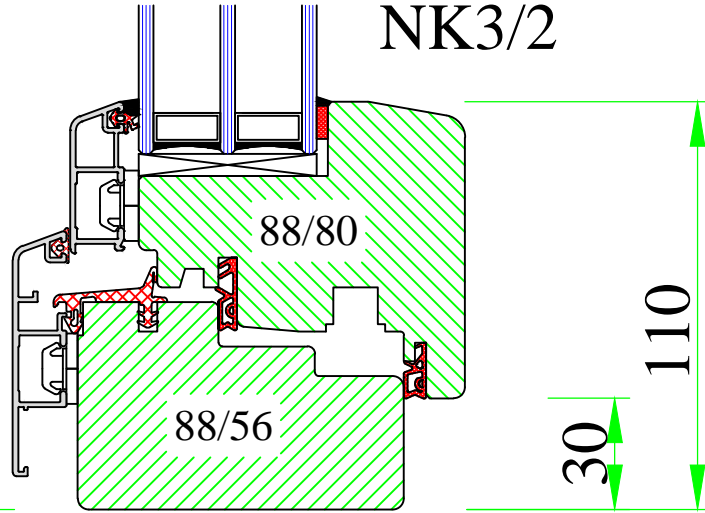

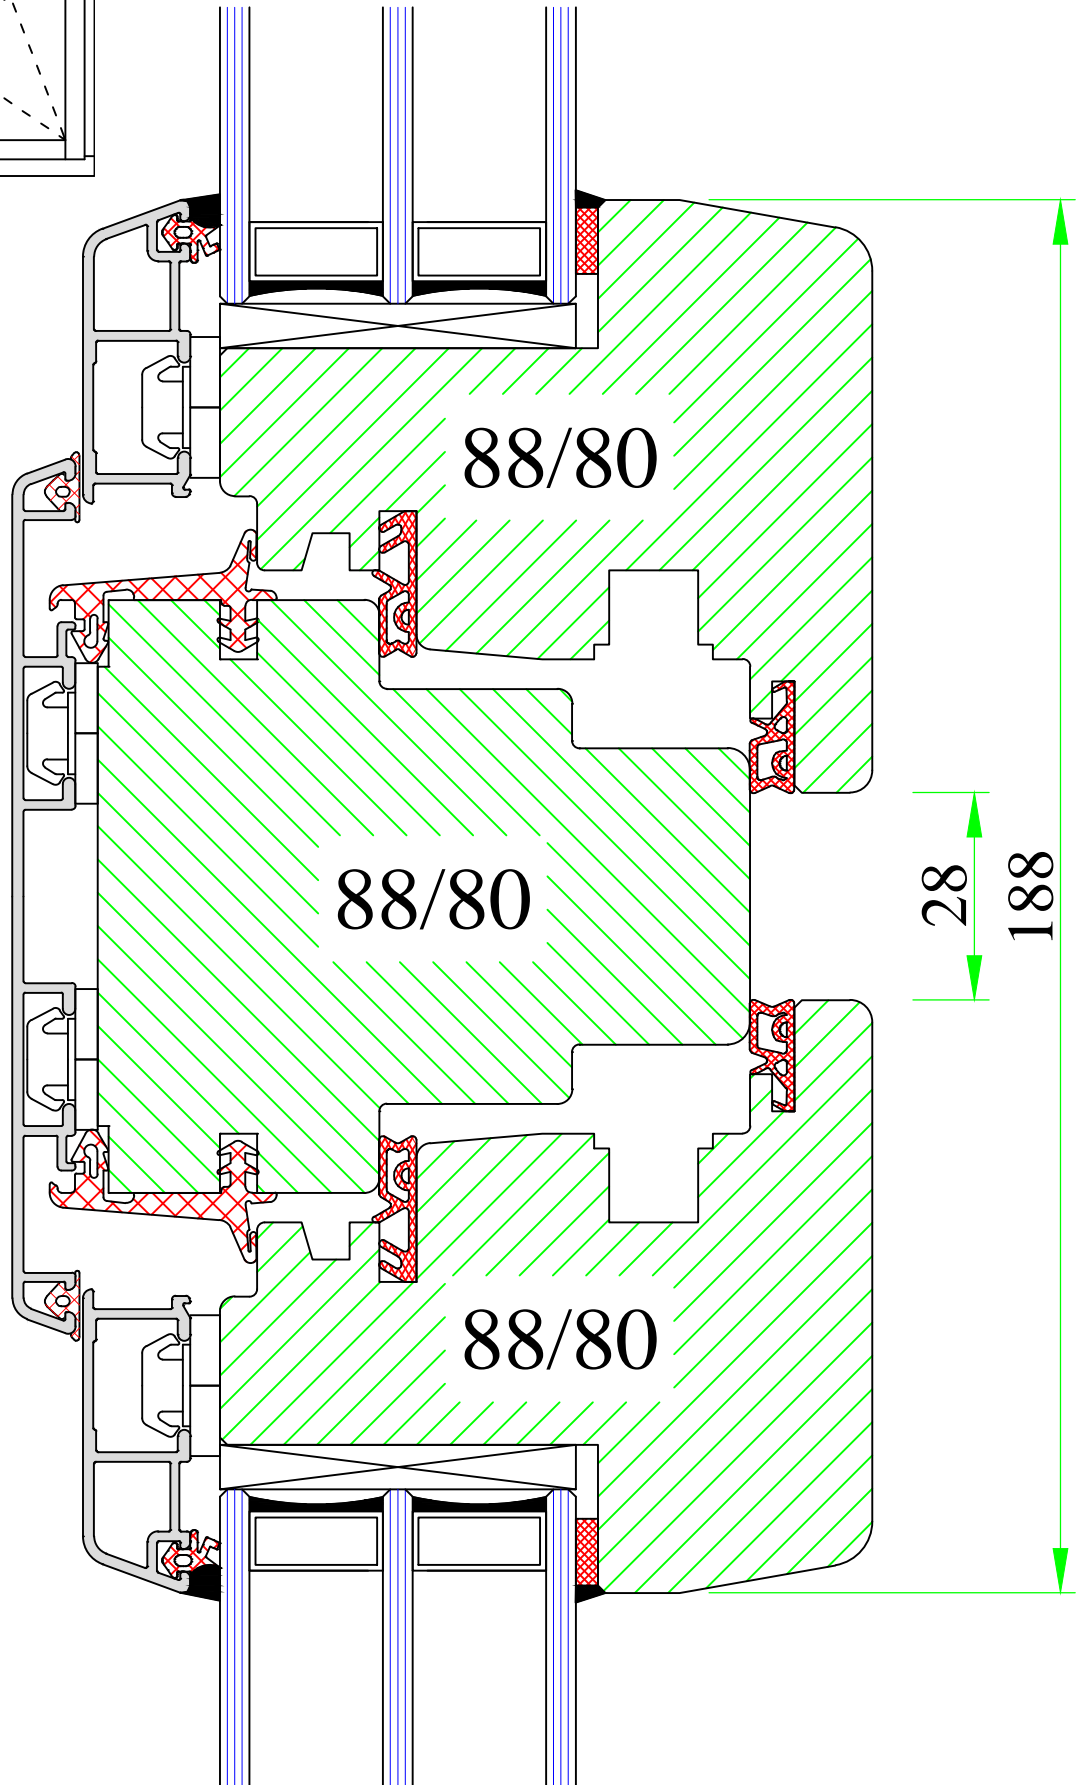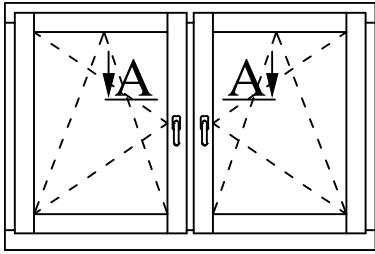


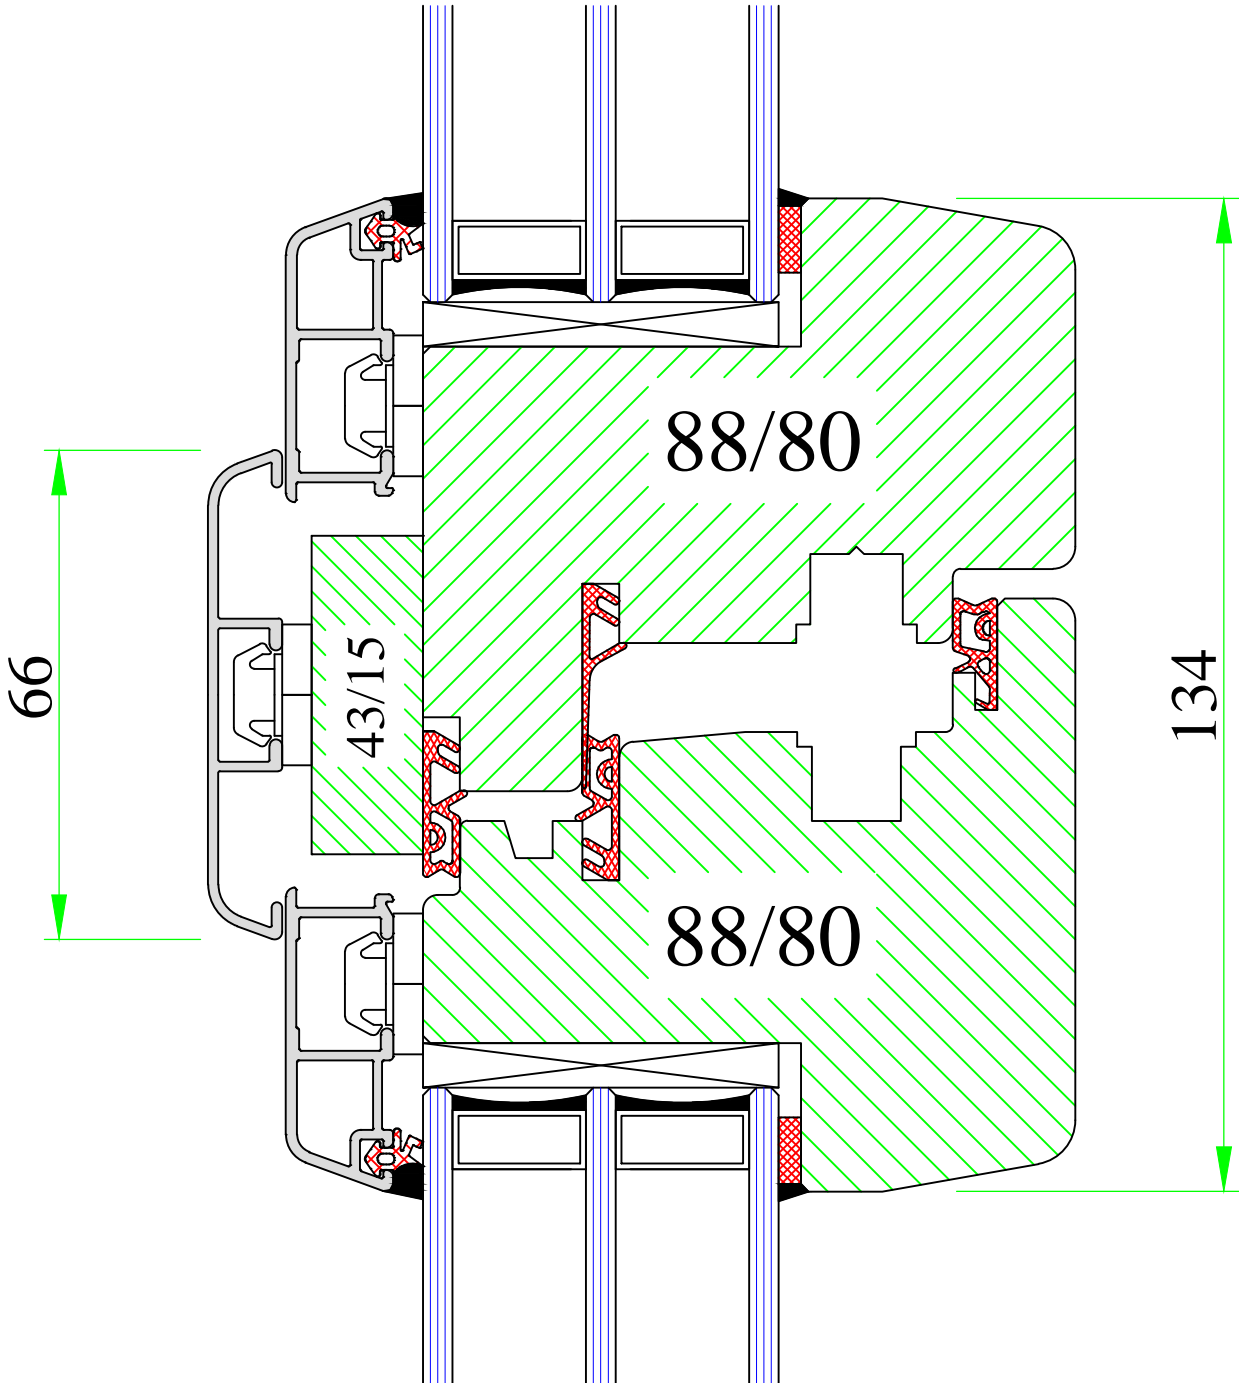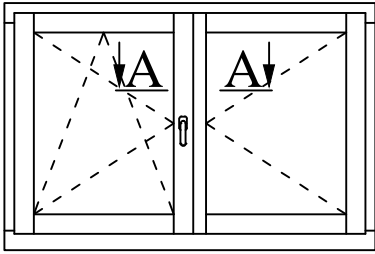



UNI WINDOWS Ltd.
 Unit 6, Edgefield Industrial Est.
 Loanhead, EH20 9TB
 Tel.: 0131 448 3931


THERMAX 1 / 2
 Double opening window - 'flying' mullion

Version: 1	Scale: 1:1
Date: 15.05.14	Drawing: NK/5

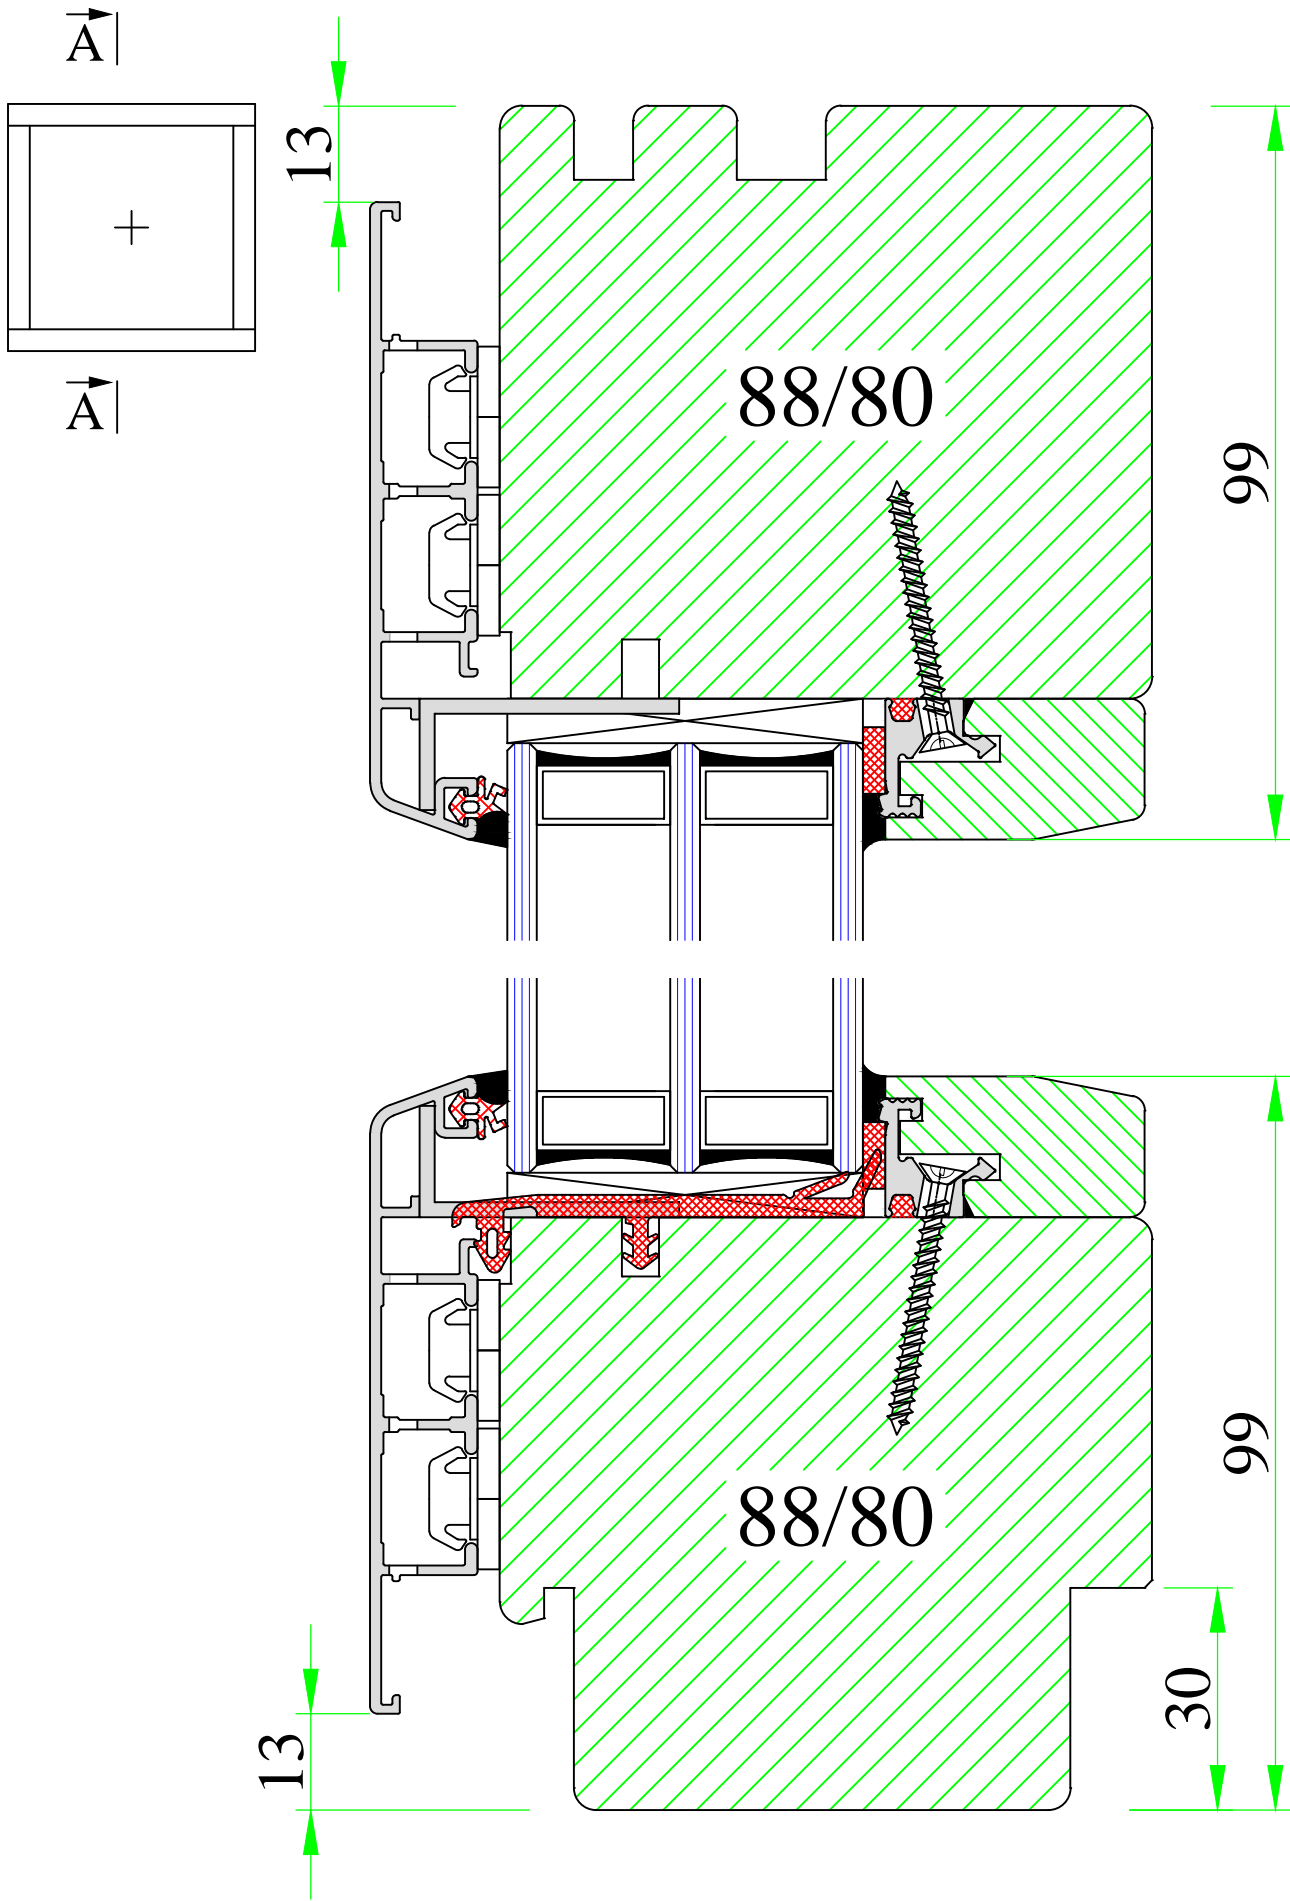


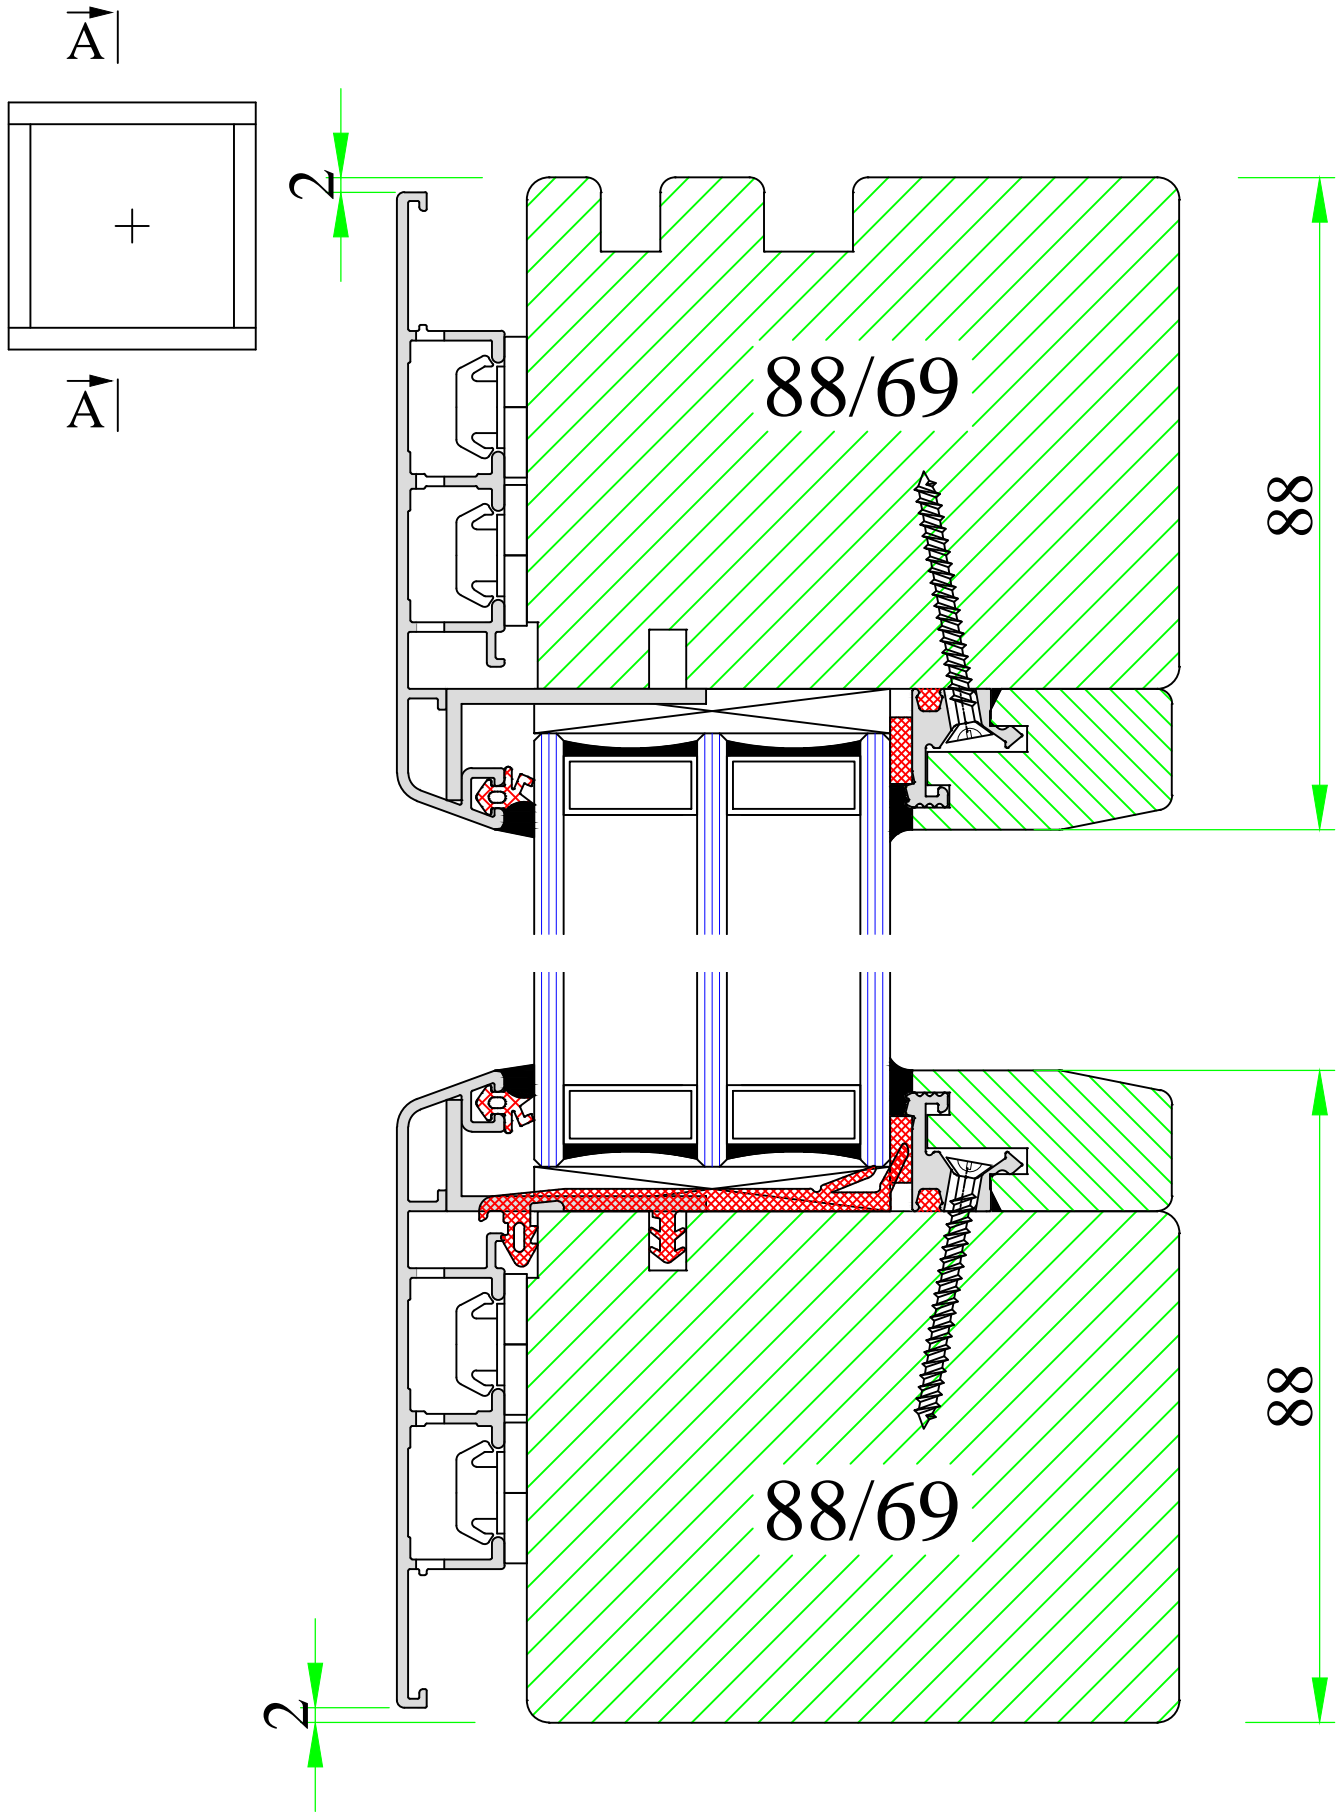

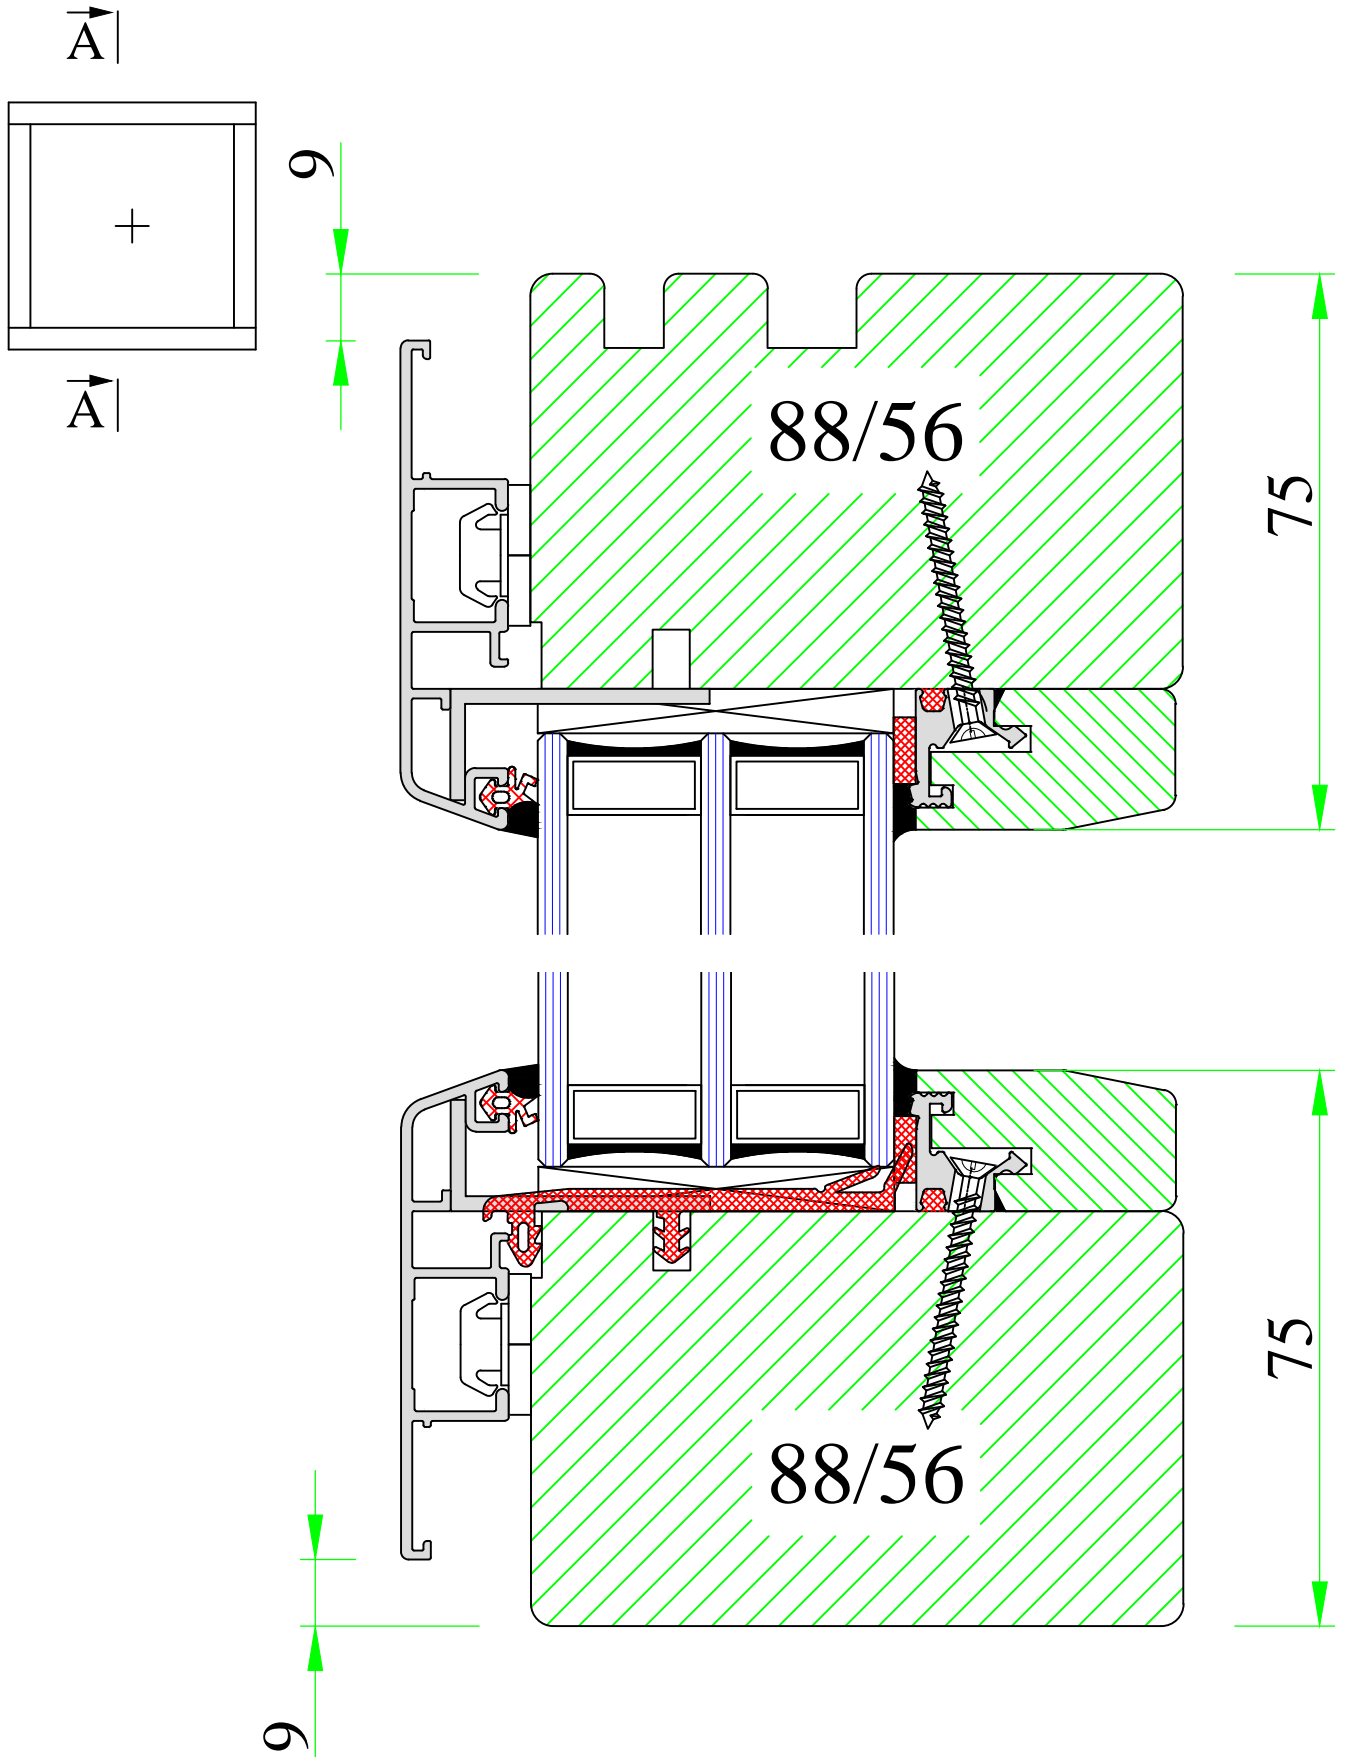

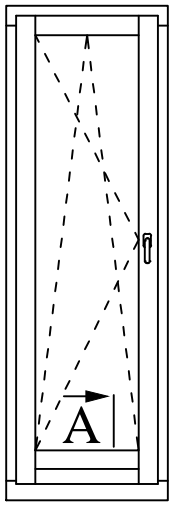

A

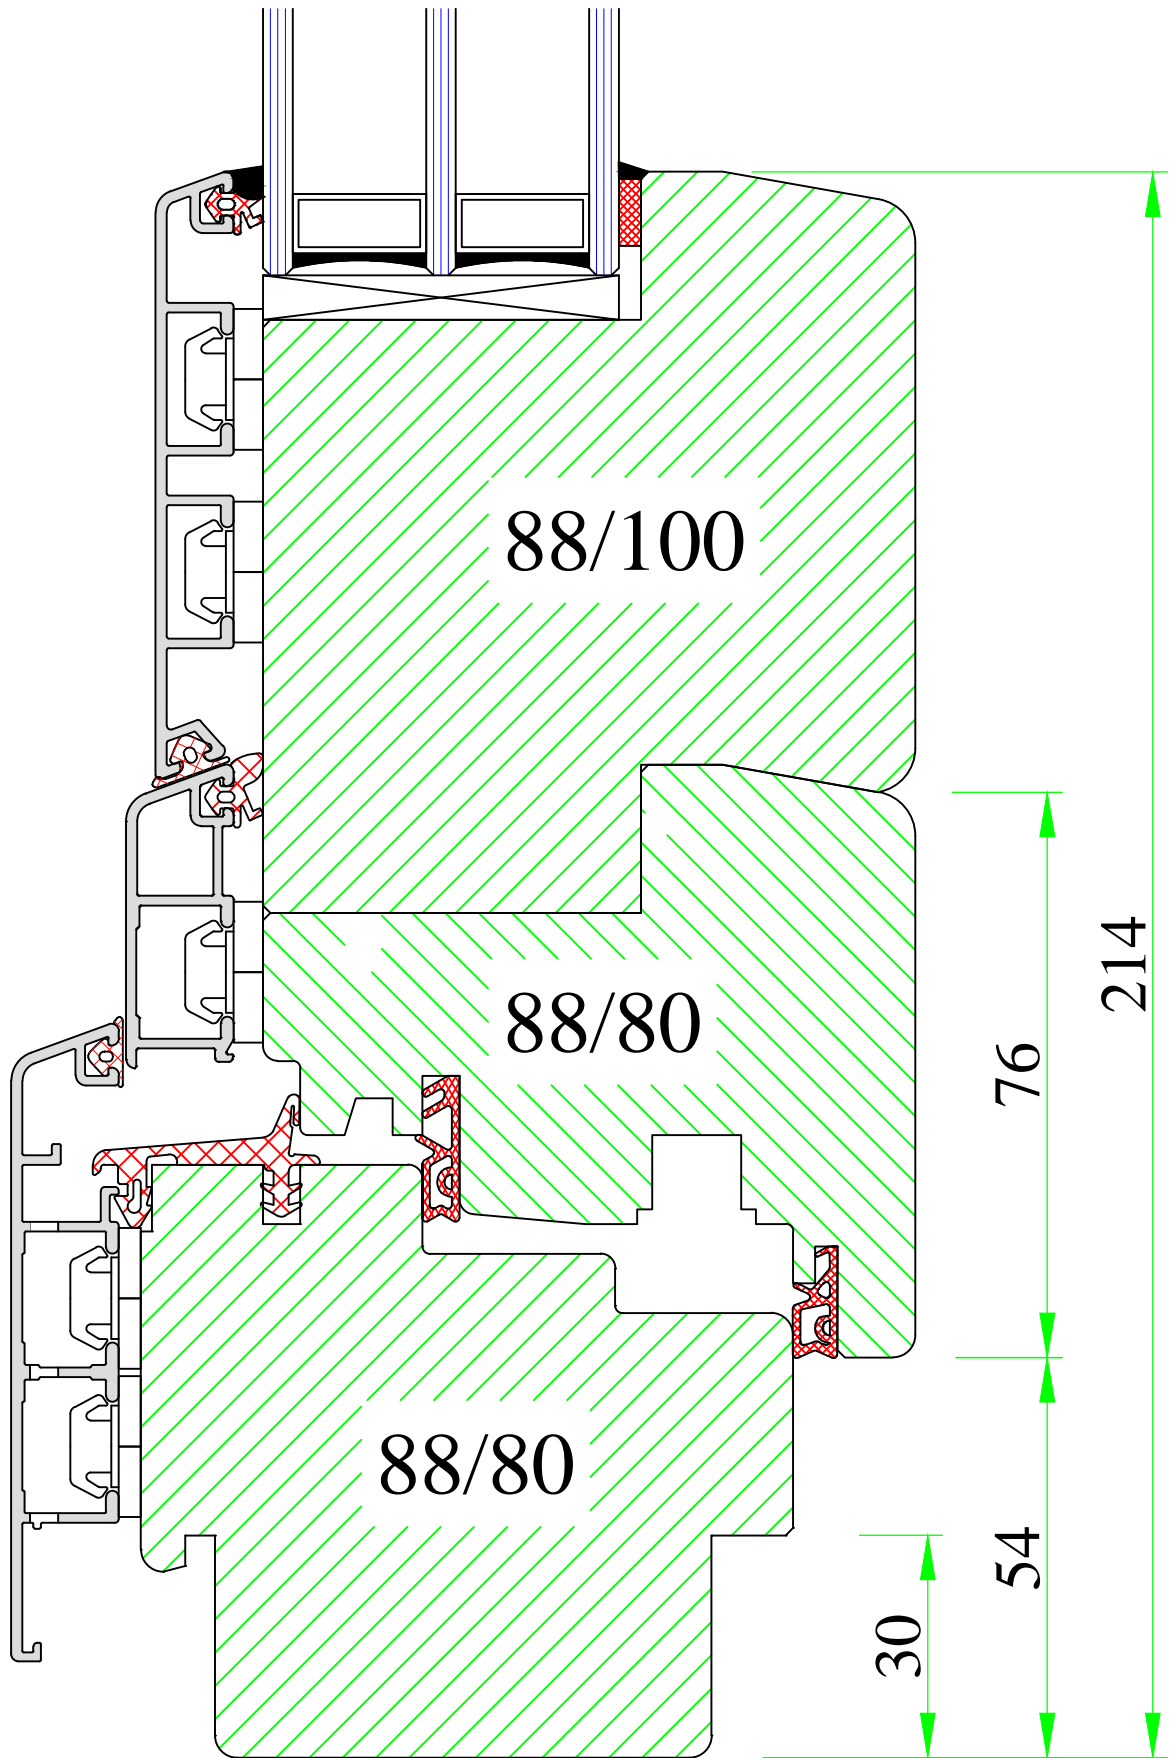


www.uniwin.co.uk




UNI WINDOWS Ltd.
 Unit 6, Edgefield Industrial Est.
 Loanhead, EH20 9TB
 Tel.: 0131 448 3931

THERMAX
 Frame-sash connection – bottom of balcony door

Version: 1	Scale: 1:1
Date: 15.05.14	Drawing: NK/7

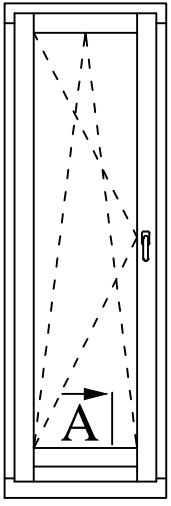

A

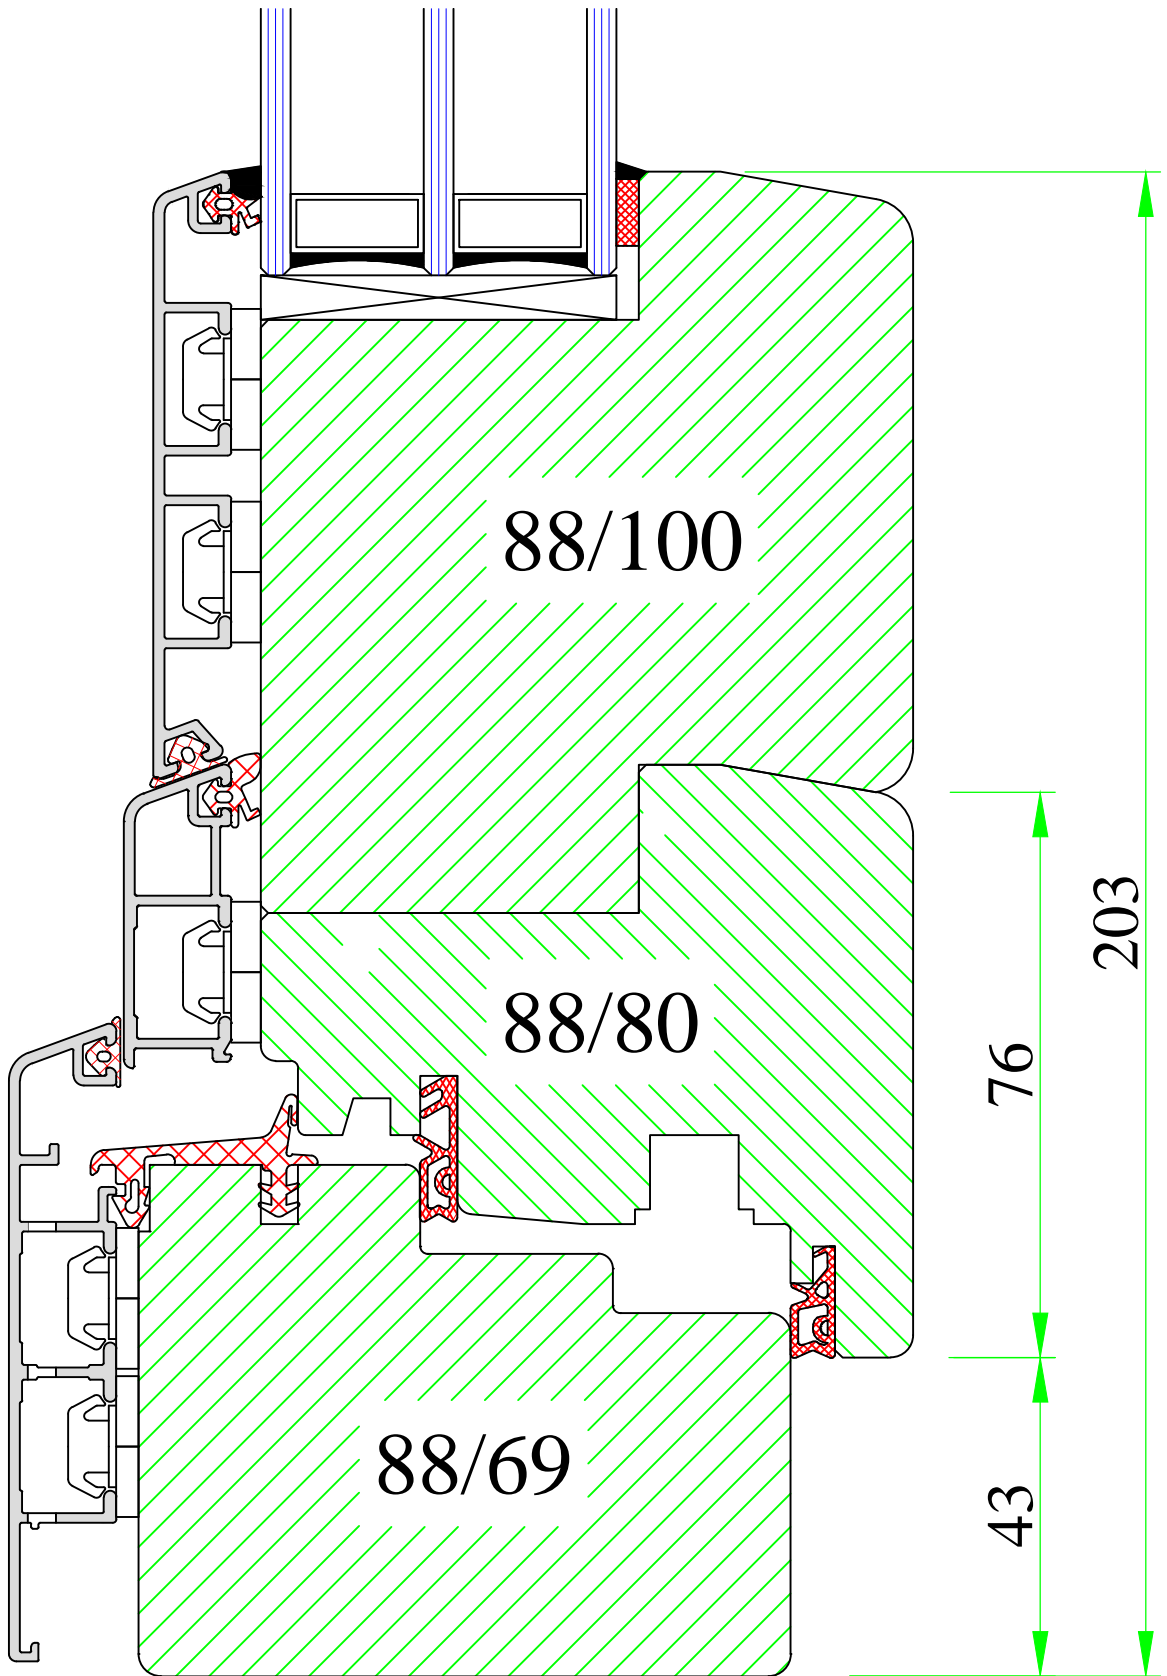

88/100


88/80

88/69


76



203

43

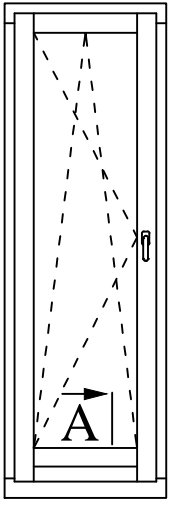

A

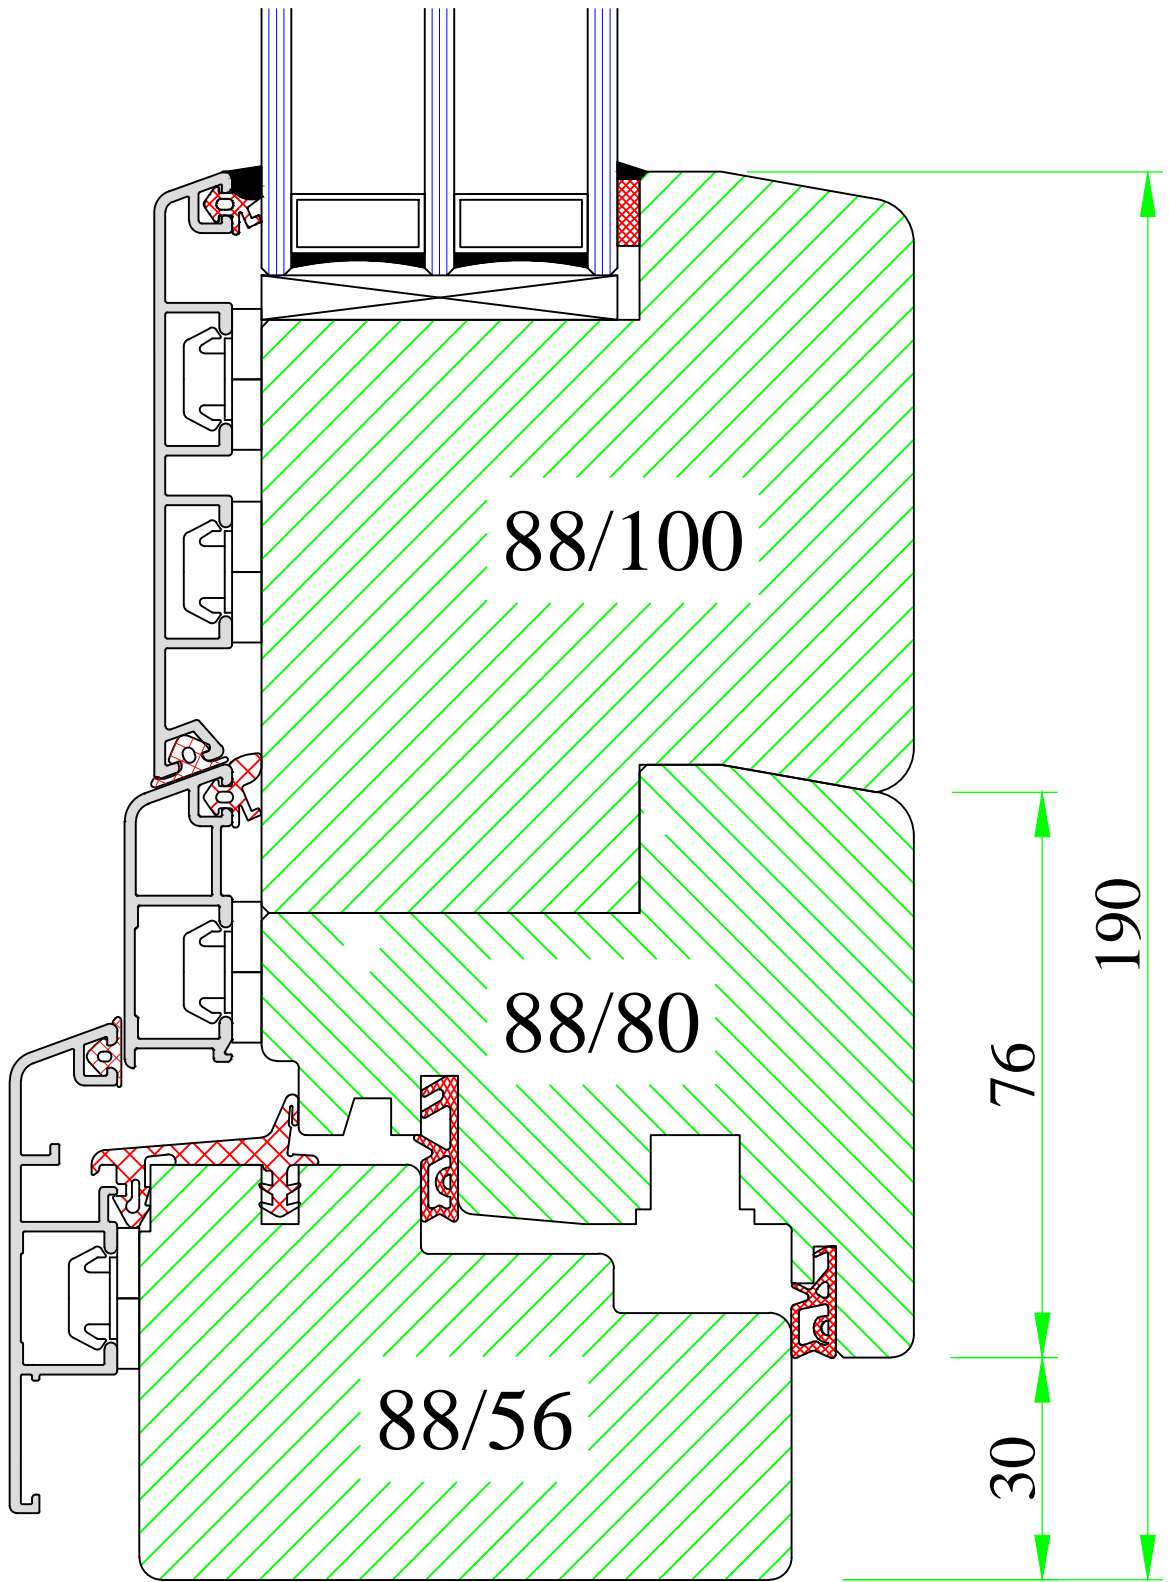

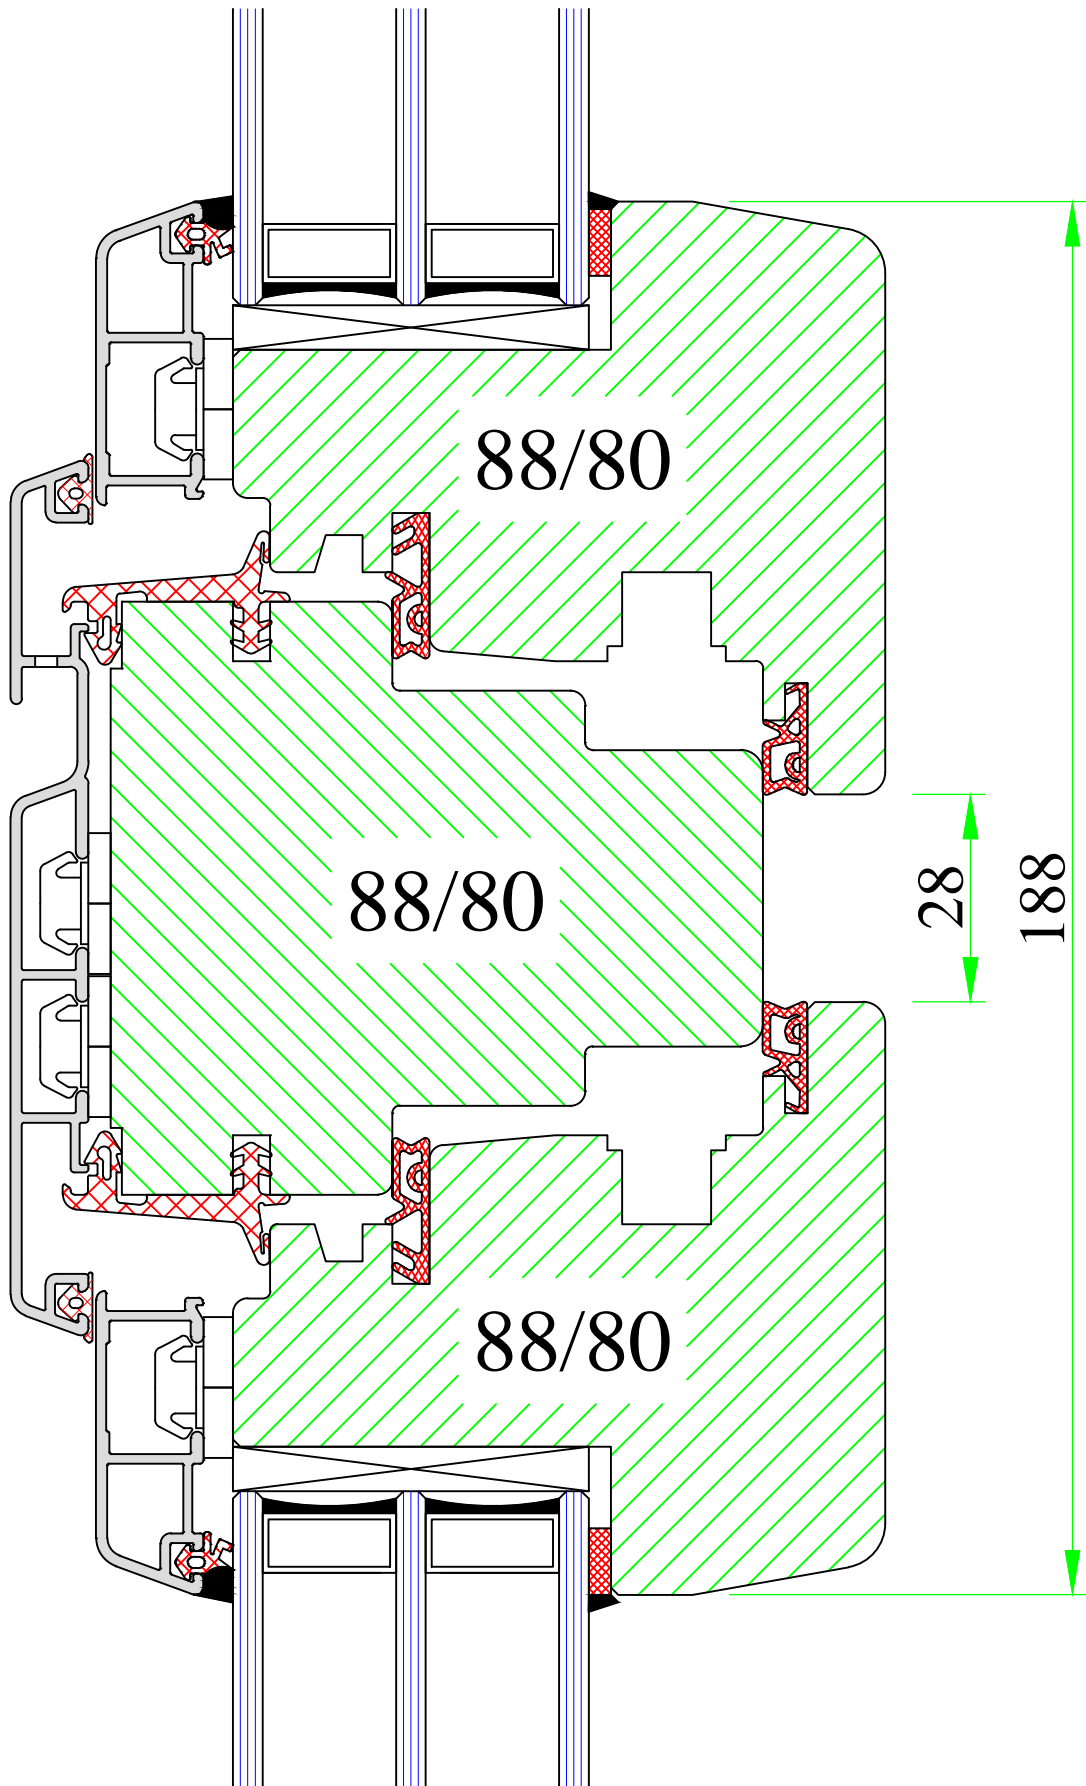
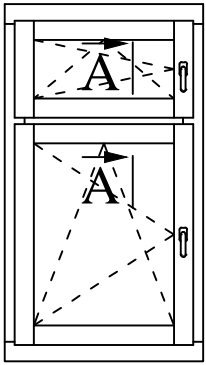




UNI WINDOWS Ltd.
 Unit 6, Edgefield Industrial Est.
 Loanhead, EH20 9TB
 Tel.: 0131 448 3931



THERMAX 1 / 2

Bottom and top sash – transom 80mm

Version: 1	Scale: 1:1
Date: 15.05.14	Drawing: NK/8

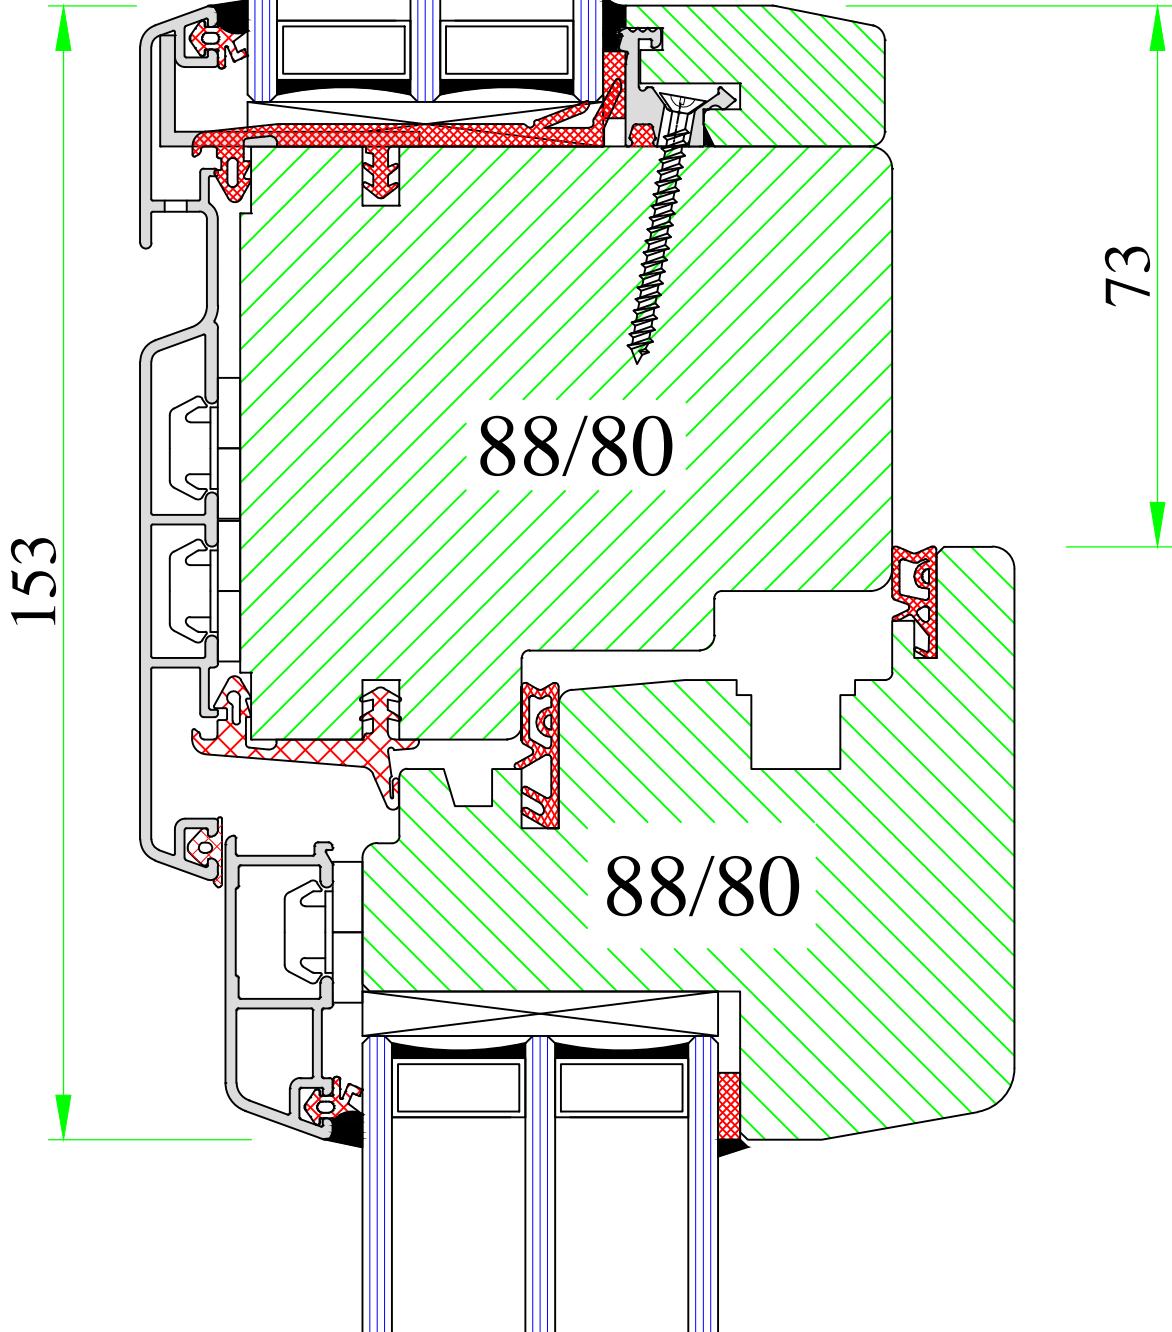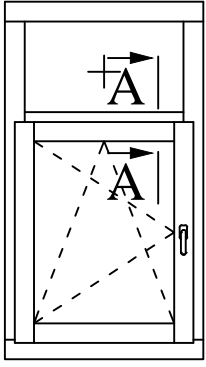

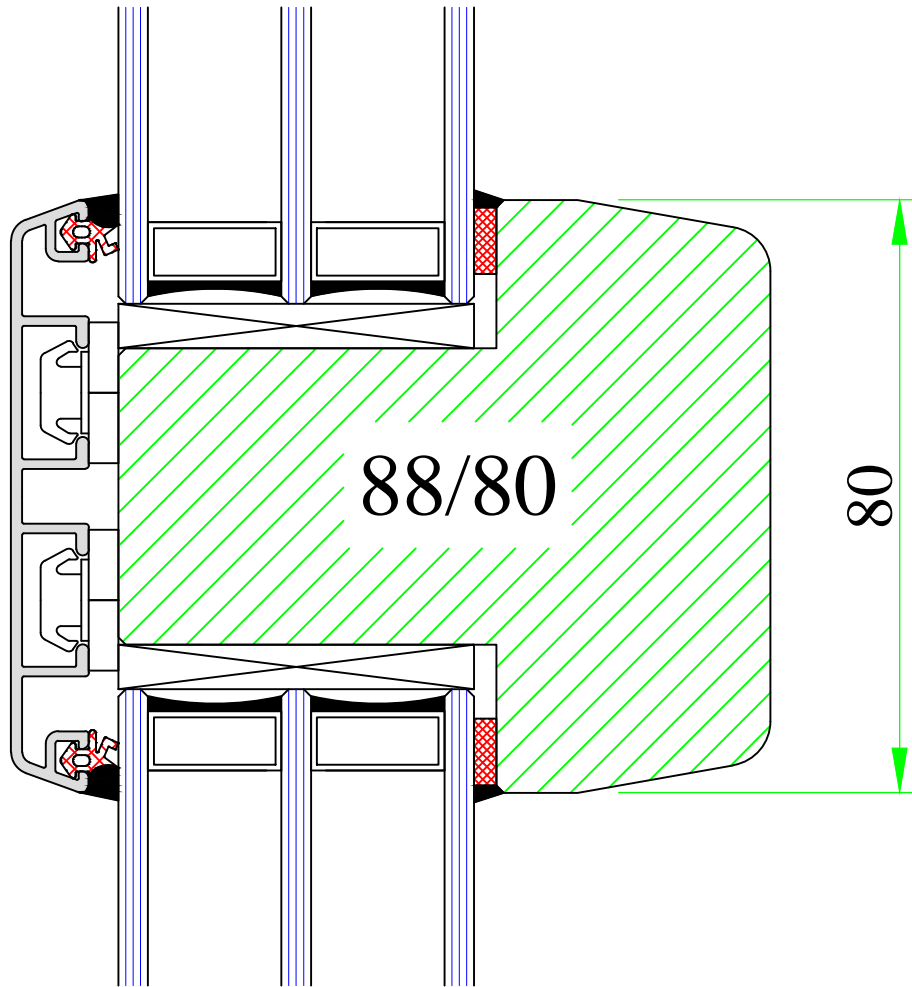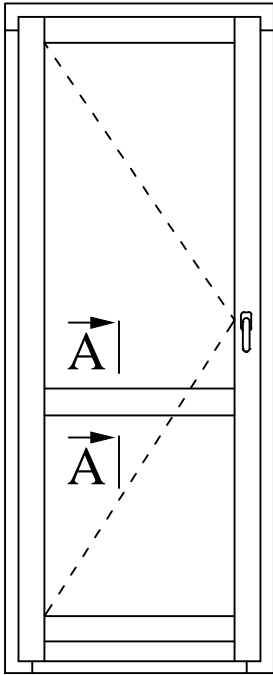

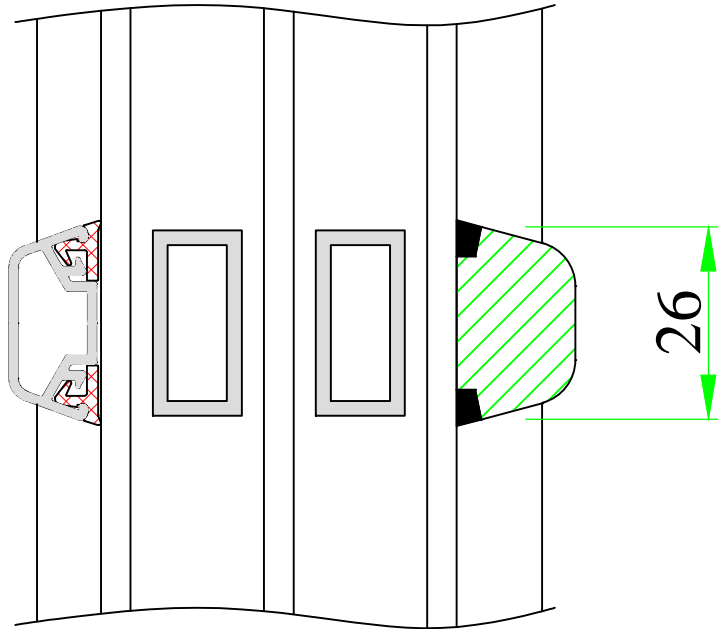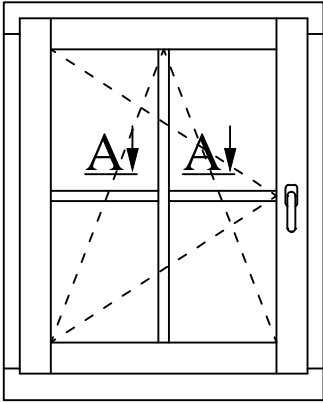

UNI WINDOWS Ltd.
 Unit 6, Edgefield Industrial Est.
 Loanhead, EH20 9TB
 Tel.: 0131 448 3931

Georgian bar 26mm


THERMAX 1 / 2

Version:
1

Scale:
1:1



Date:
15.05.14

Drawing:
NK/16

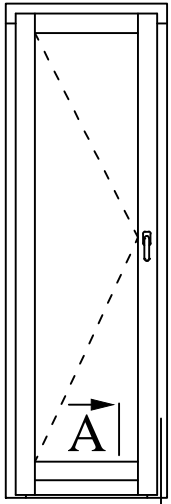

A

(out)

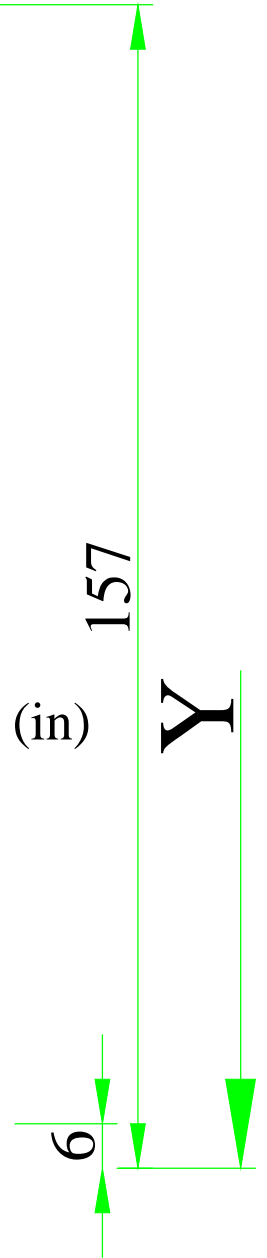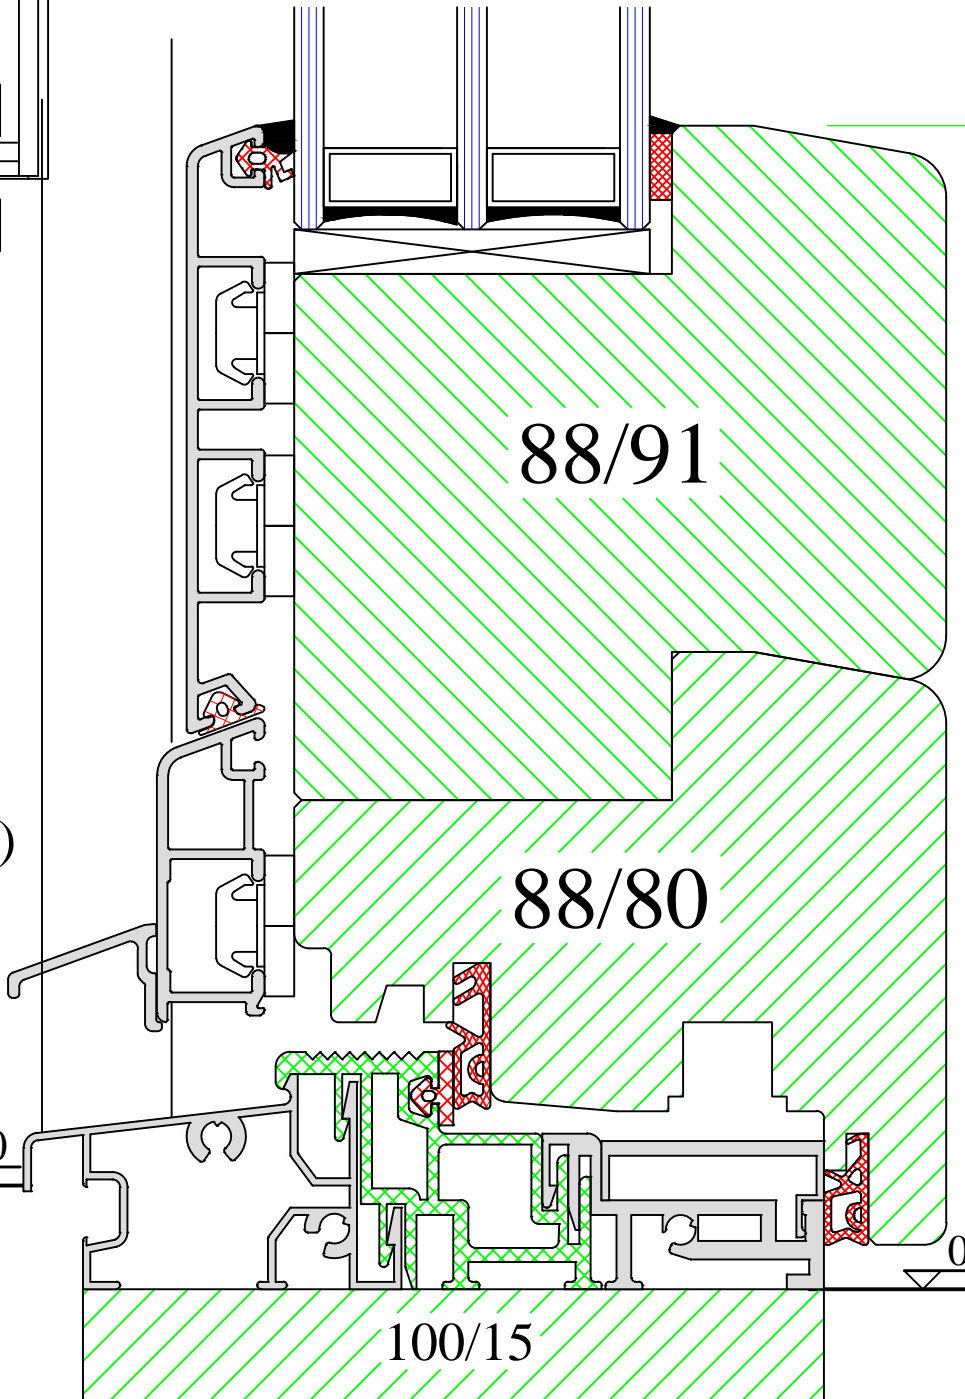

www.uniwin.co.uk



UNI WINDOWS Ltd.
 Unit 6, Edgefield Industrial Est.
 Loanhead, EH20 9TB
 Tel.: 0131 448 3931

THERMAX 1 / 2


Balcony door with flat threshold Weser

Version:
1


Date:
15.05.14

Scale:
1:1

Drawing:
NK/18

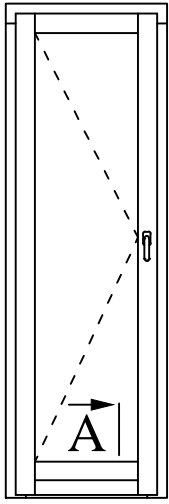

A

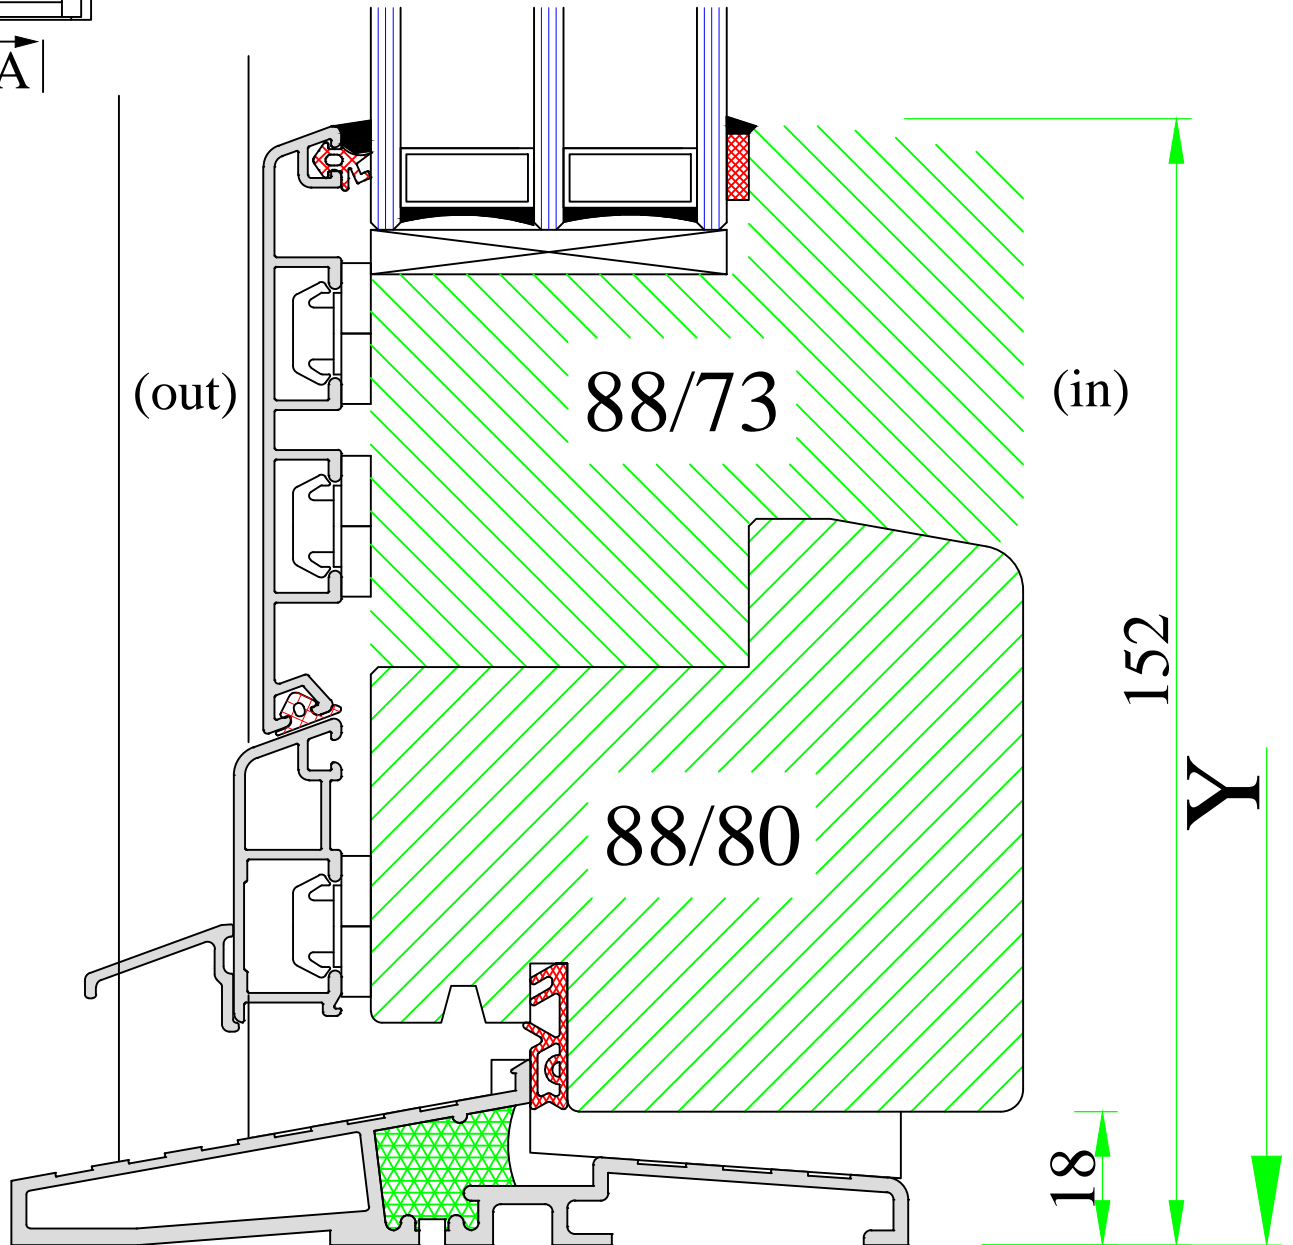

www.uniwin.co.uk



UNI WINDOWS Ltd.
 Unit 6, Edgefield Industrial Est.
 Loanhead, EH20 9TB
 Tel.: 0131 448 3931

THERMAX 1 / 2


Balcony door with flat threshold DAFA

Version:
1


Date:
15.05.14

Scale:
1:1

Drawing:
NK/19

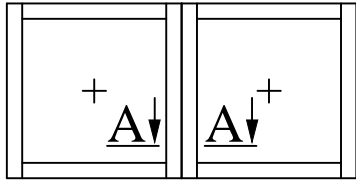

40

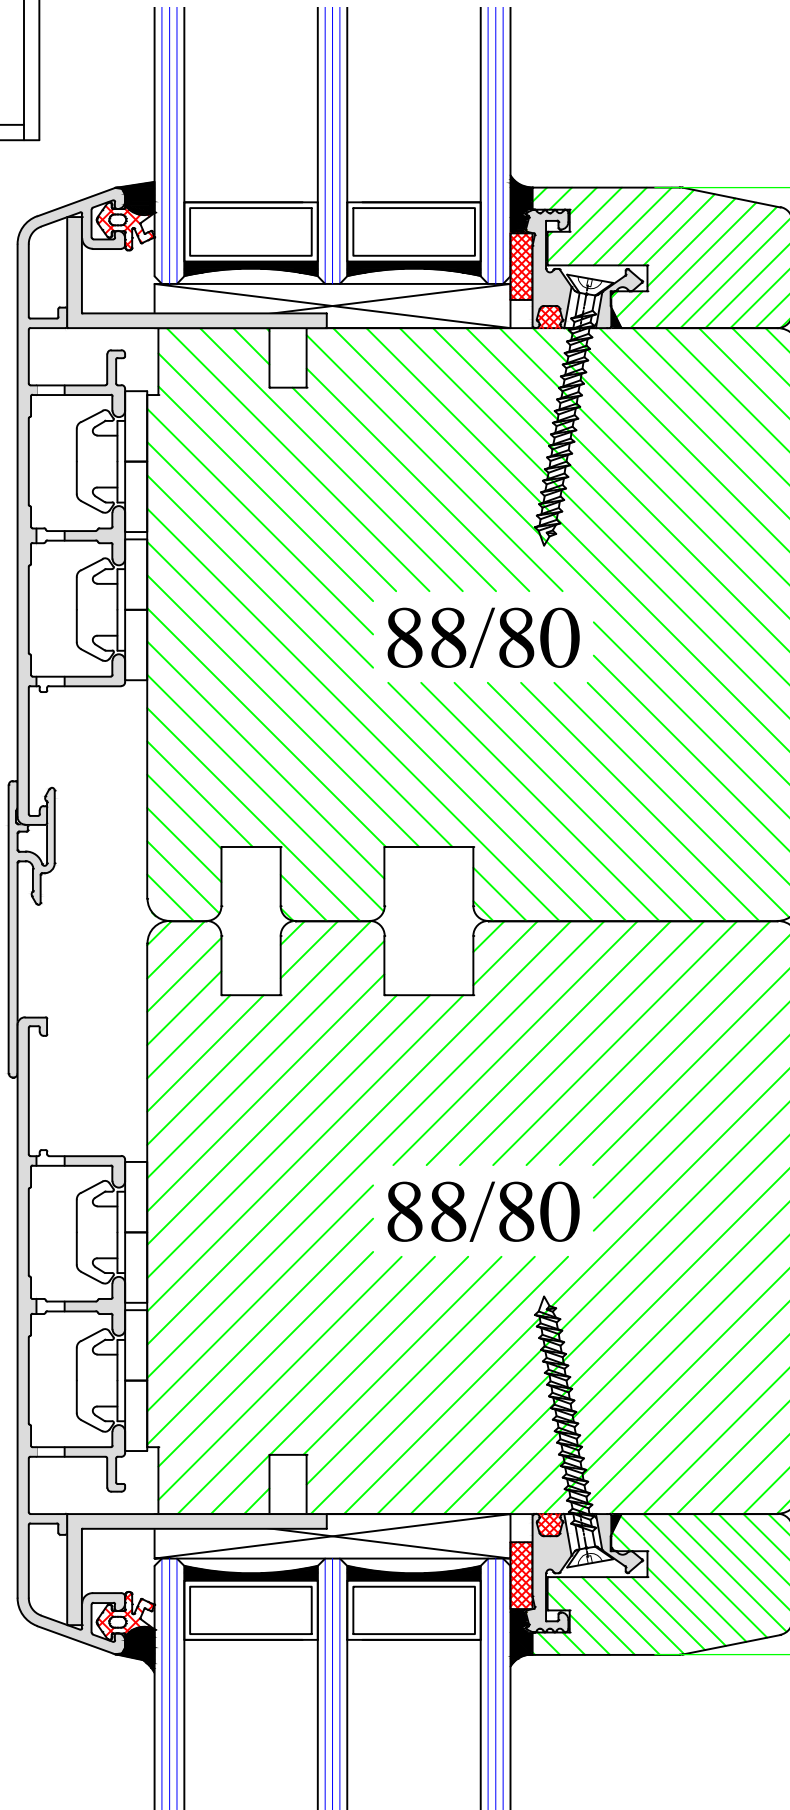

198

www.uniwin.co.uk



UNI WINDOWS Ltd.
 Unit 6, Edgefield Industrial Est.
 Loanhead, EH20 9TB
 Tel.: 0131 448 3931

Sections connection - vertical


THERMAX

Version:
1


Scale:
1:1

Date:
15.05.14

Drawing:
NK/20

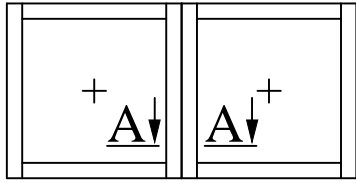

20

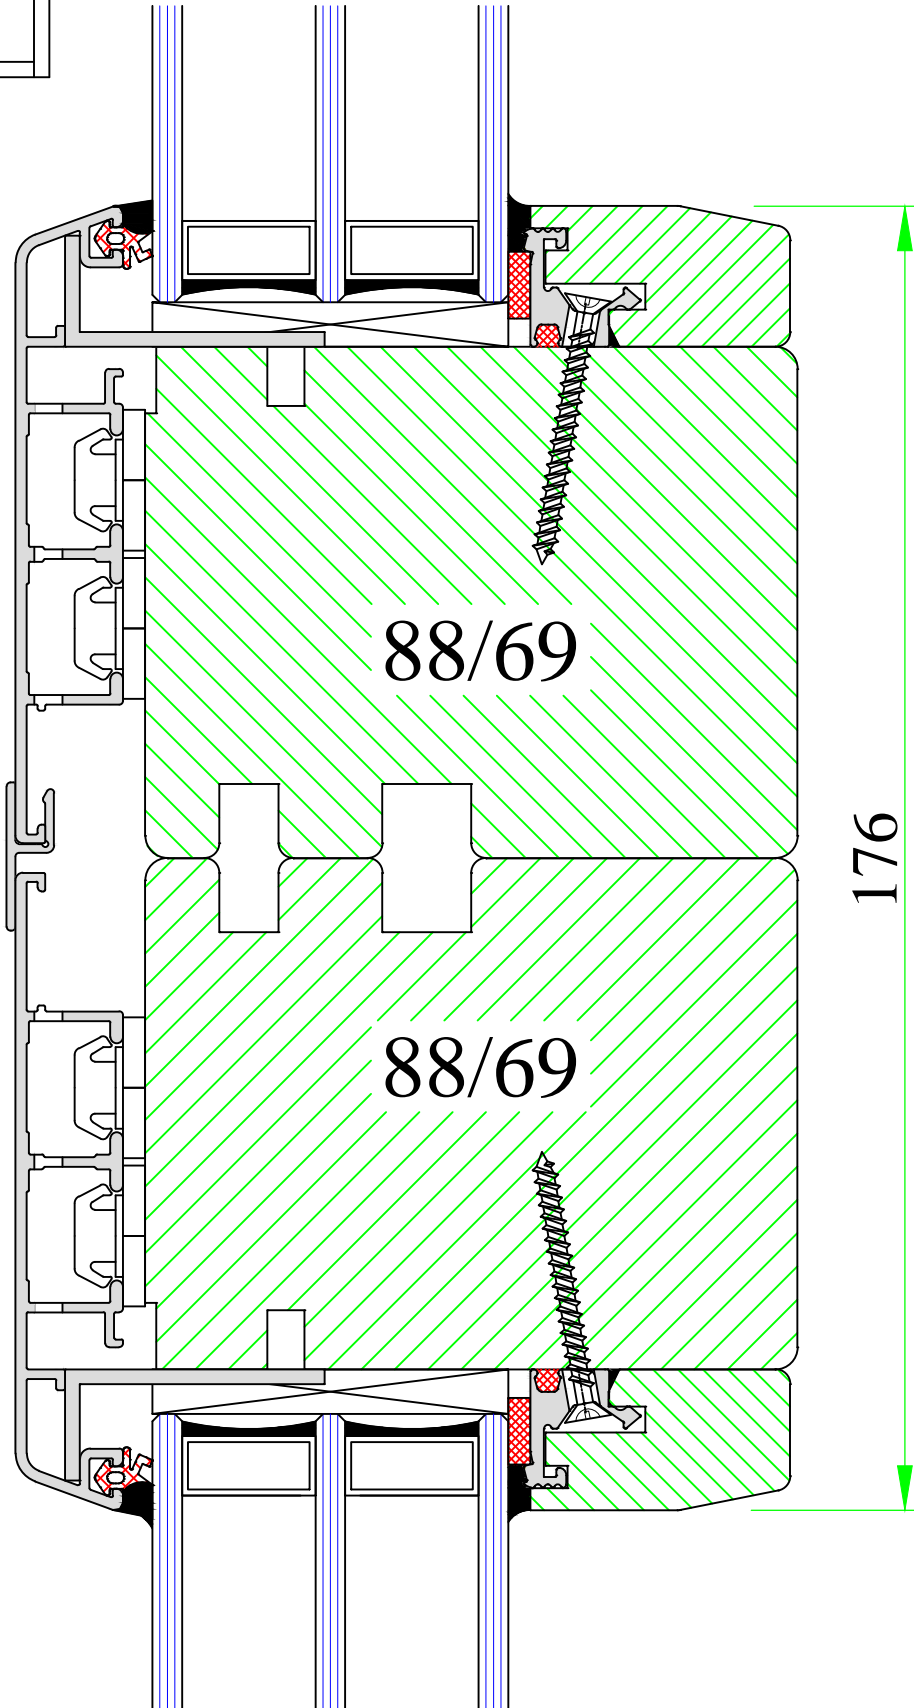

176



UNI WINDOWS Ltd.
 Unit 6, Edgefield Industrial Est.
 Loanhead, EH20 9TB
 Tel.: 0131 448 3931

Sections connection – vertical



THERMAX 2



Version:
1

Scale:
1:1

Date:
15.05.14

Drawing:
NK2/20

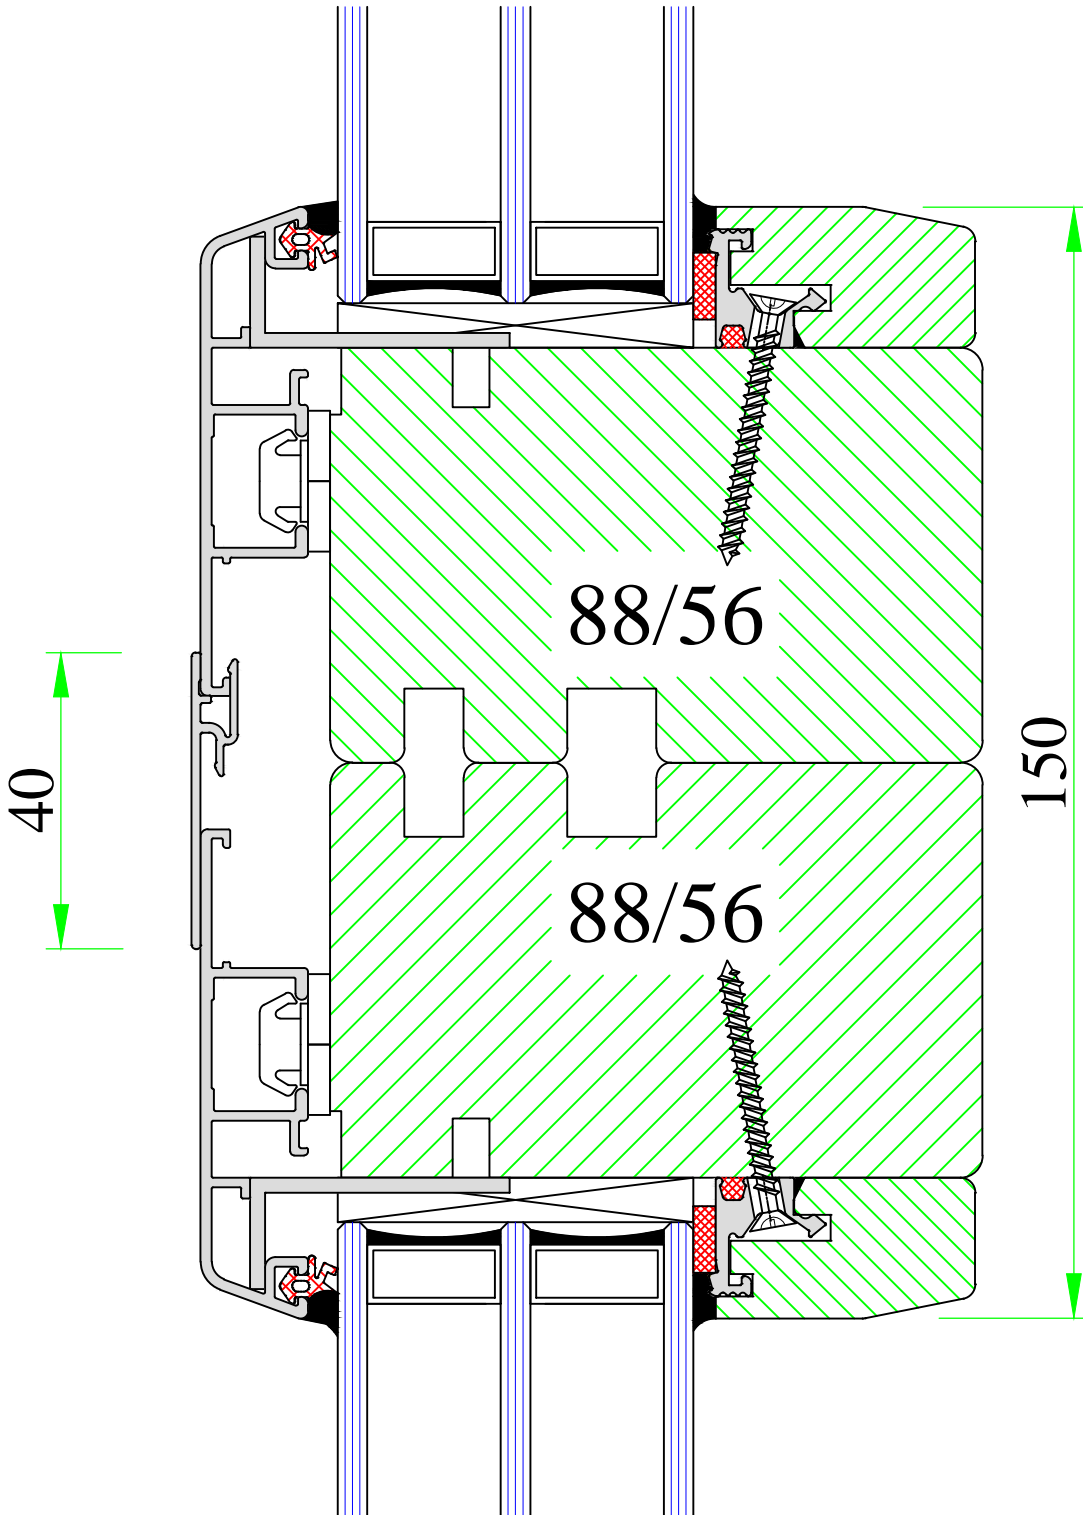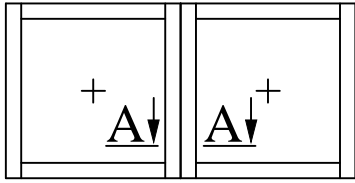

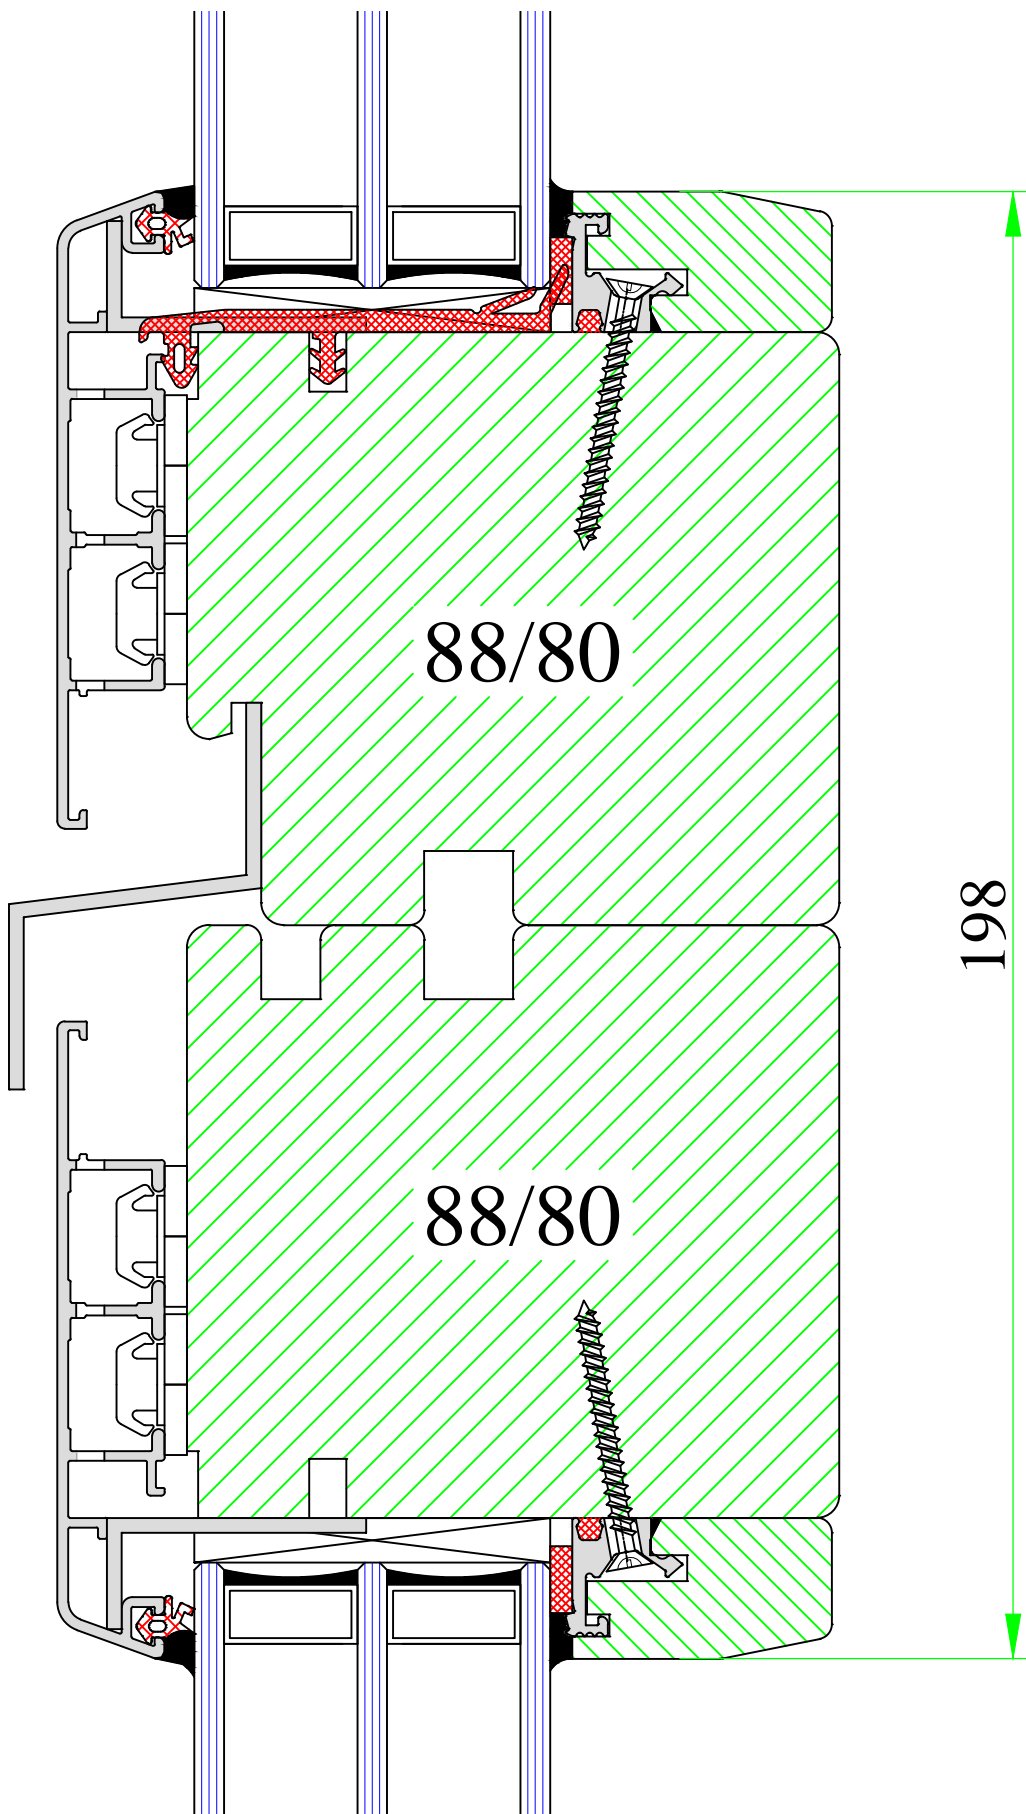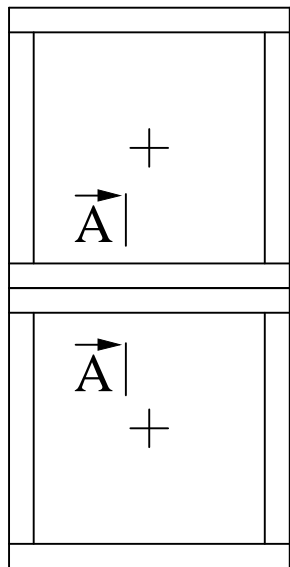

UNI WINDOWS Ltd.
 Unit 6, Edgefield Industrial Est.
 Loanhead, EH20 9TB
 Tel.: 0131 448 3931

Sections connection - horizontal


THERMAX

Version:
1

Scale:
1:1

Date:
15.05.14

Drawing:
NK/20-1

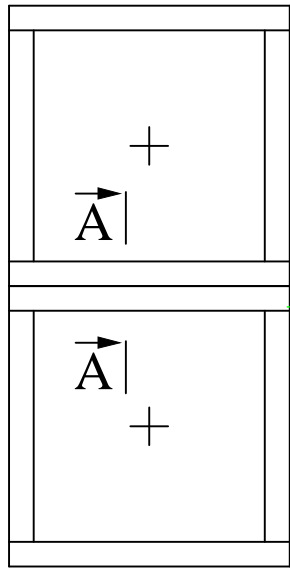

UNI WINDOWS Ltd.
 Unit 6, Edgefield Industrial Est.
 Loanhead, EH20 9TB
 Tel.: 0131 448 3931

THERMAX 2



Sections connection - horizontal



Version:
1

Scale:
1:1

Date:
15.05.14

Drawing:
NK2/20-1

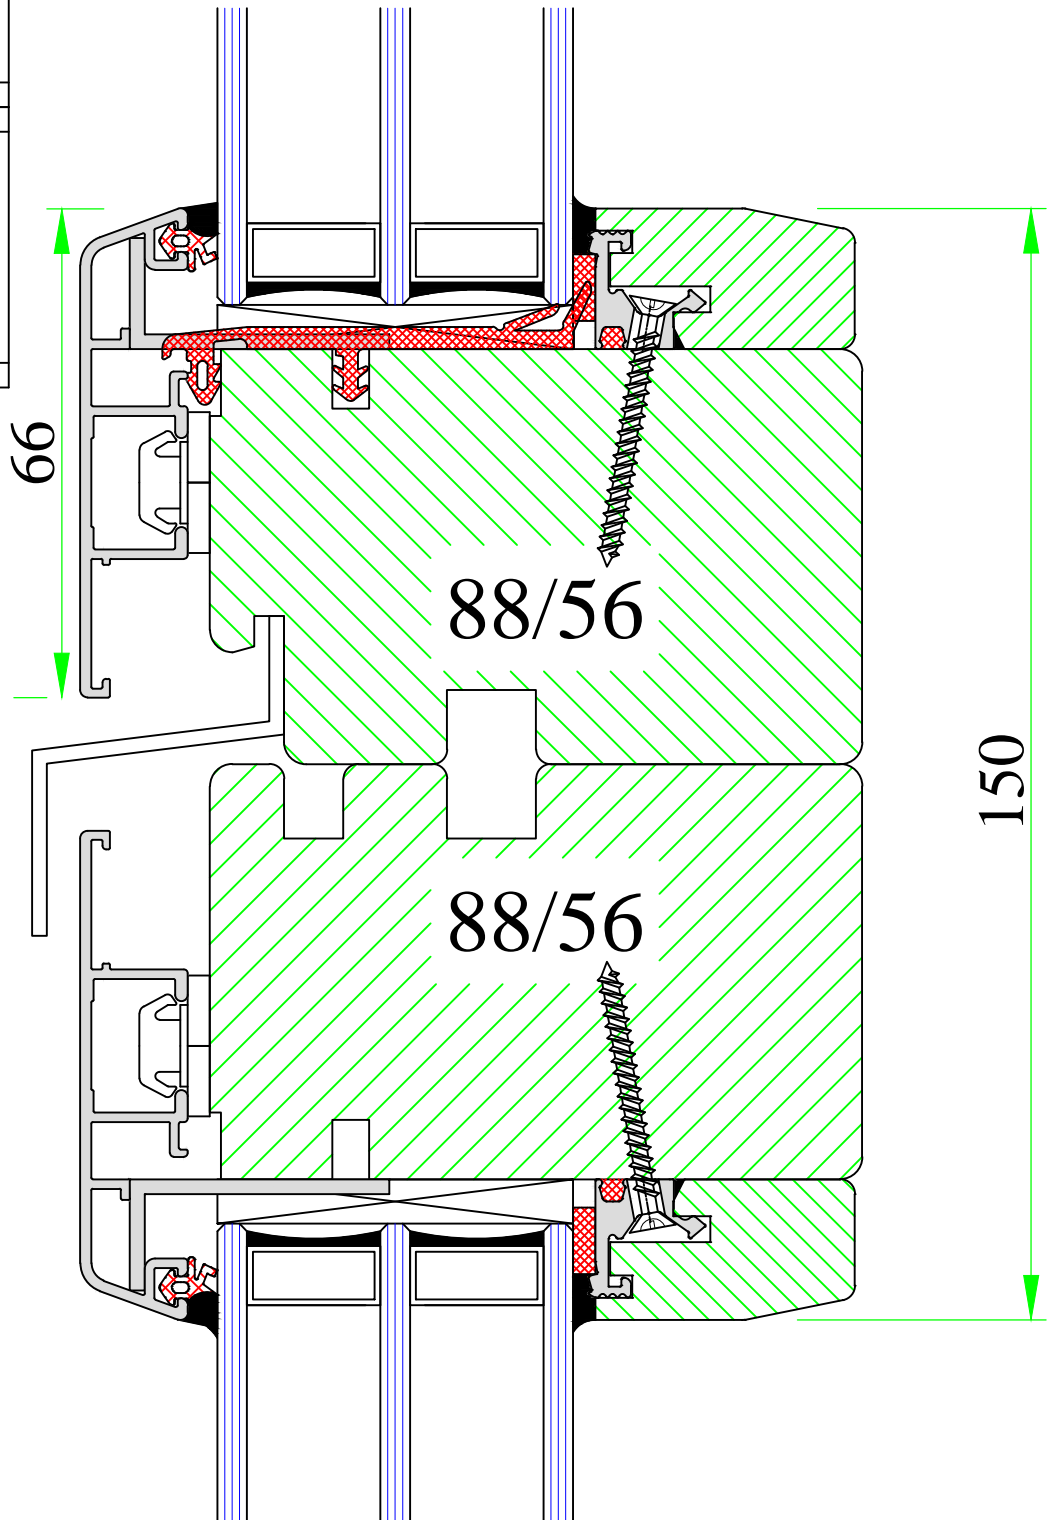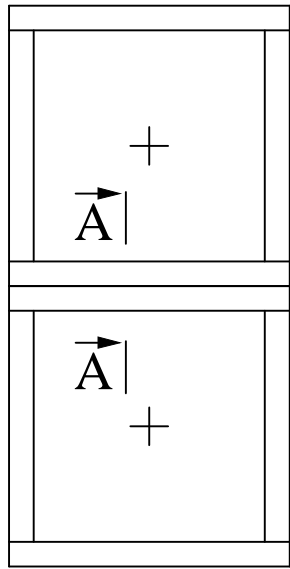

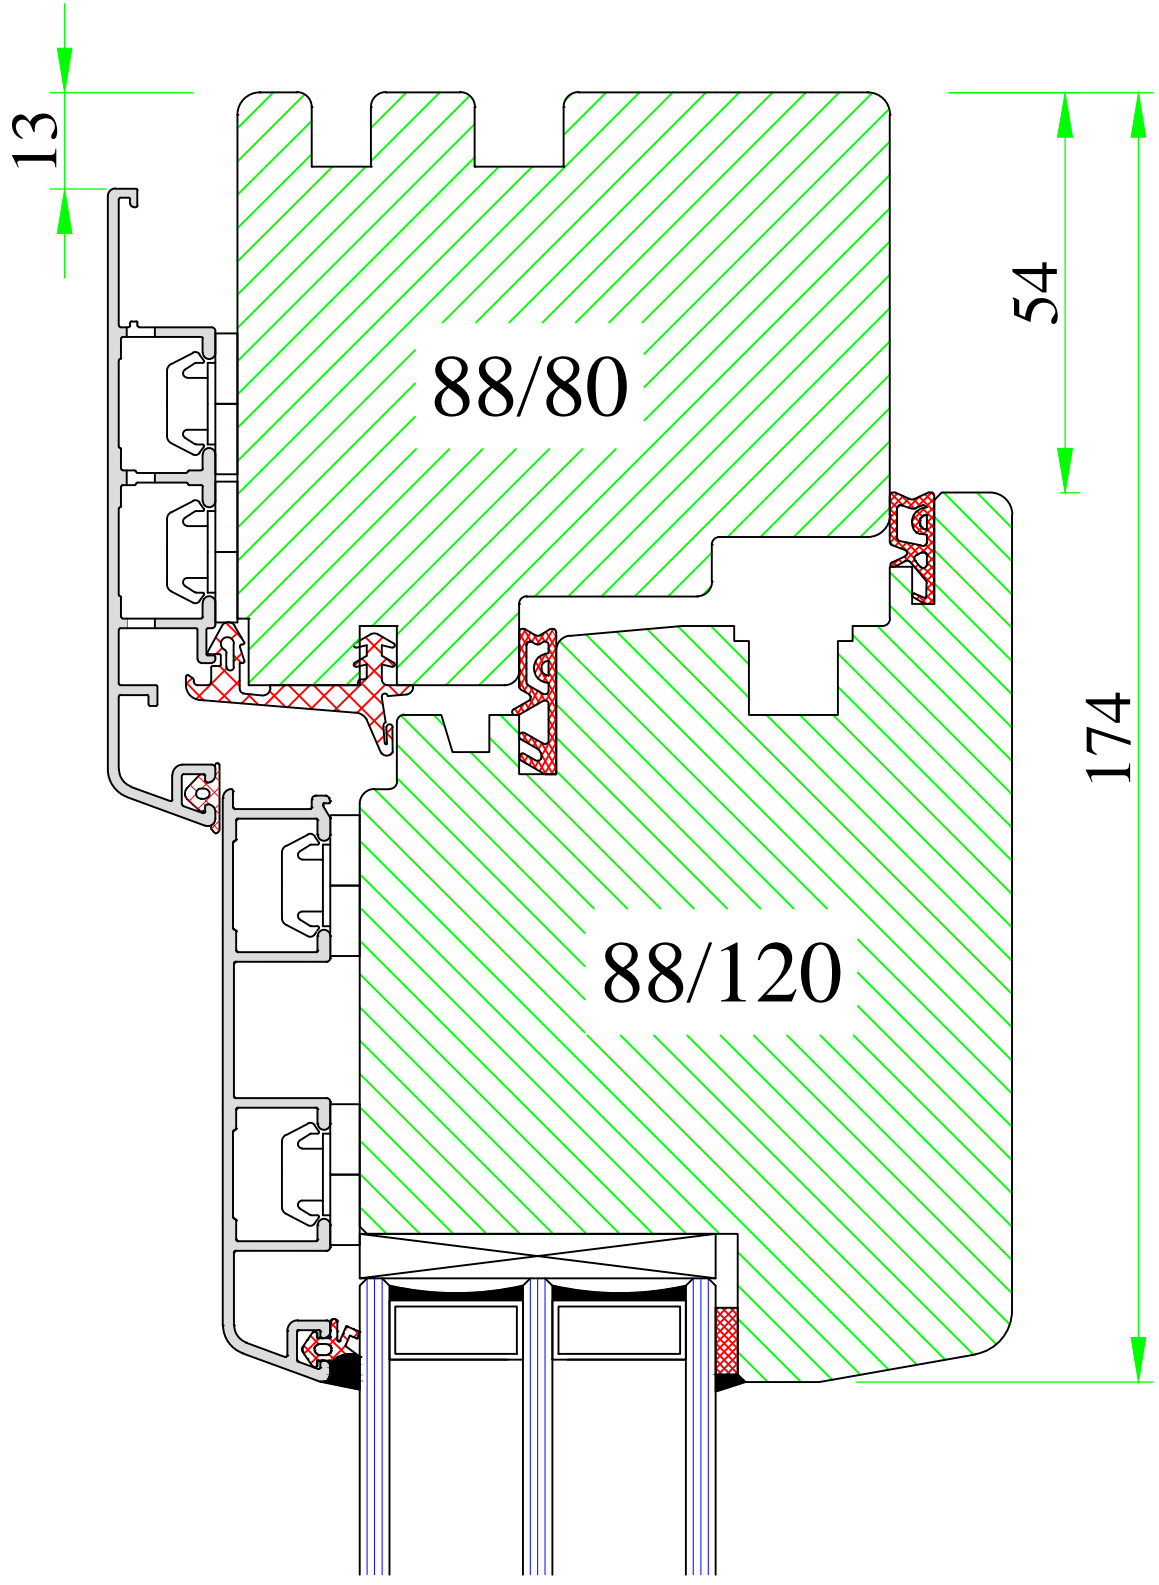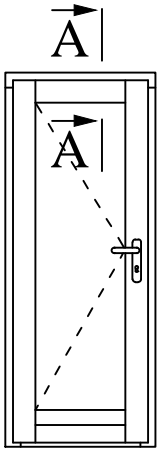

www.uniwin.co.uk







UNI WINDOWS Ltd.
 Unit 6, Edgefield Industrial Est.
 Loanhead, EH20 9TB
 Tel.: 0131 448 3931



THERMAX

Frame-sash door connection – top and sides

Version: 1	Scale: 1:1
Date: 15.05.14	Drawing: NK/21

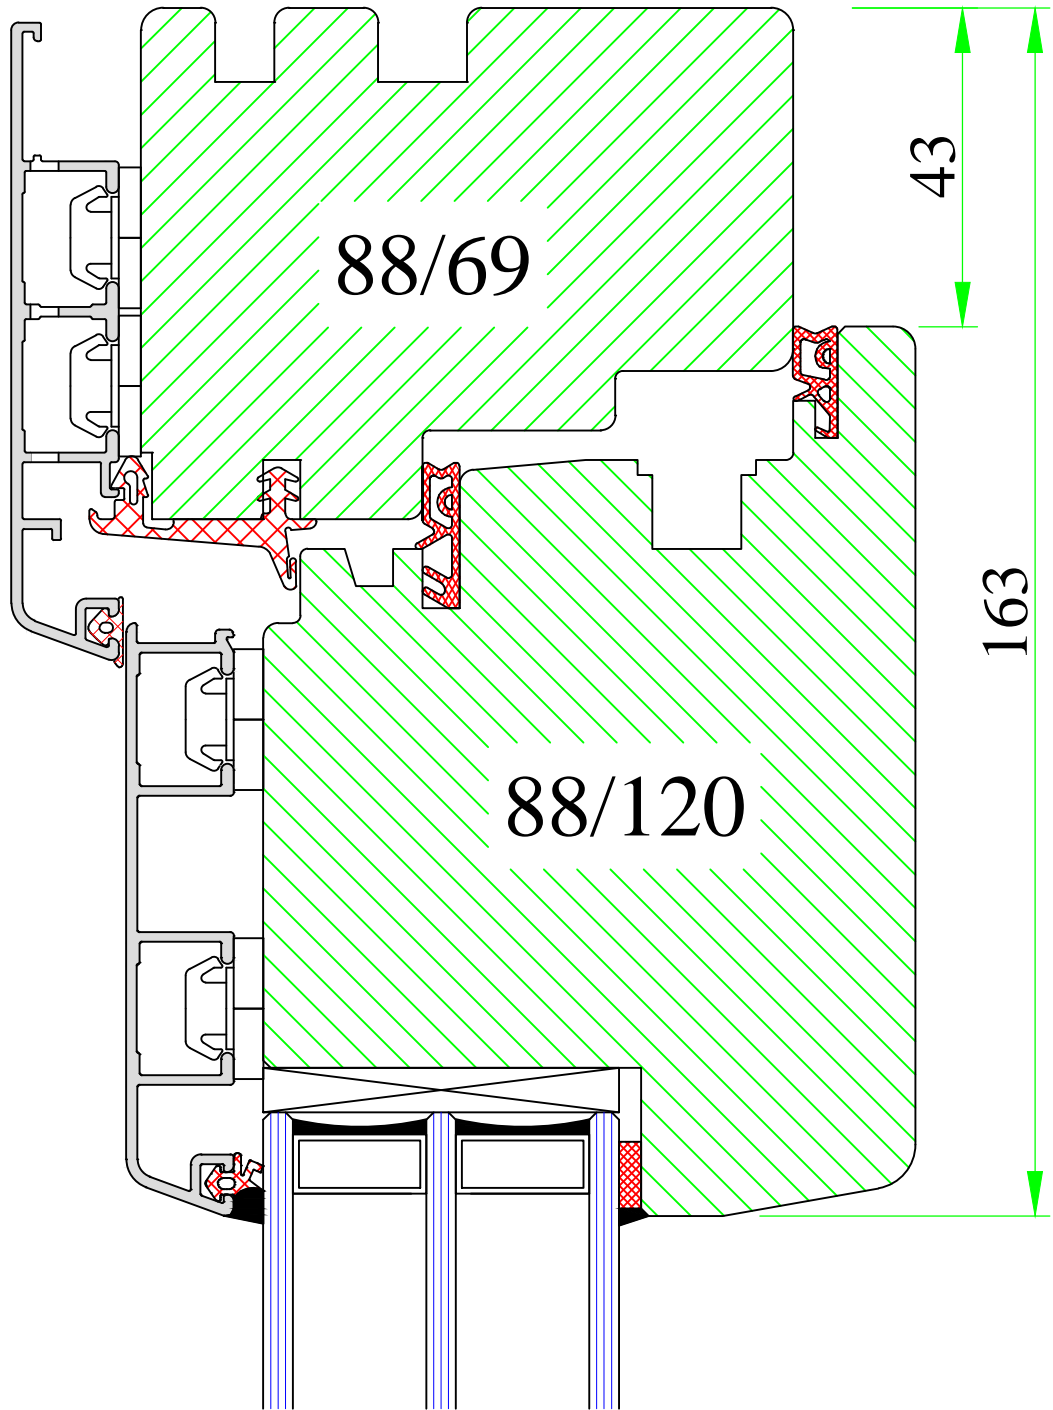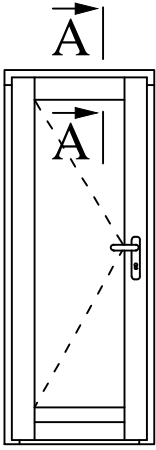

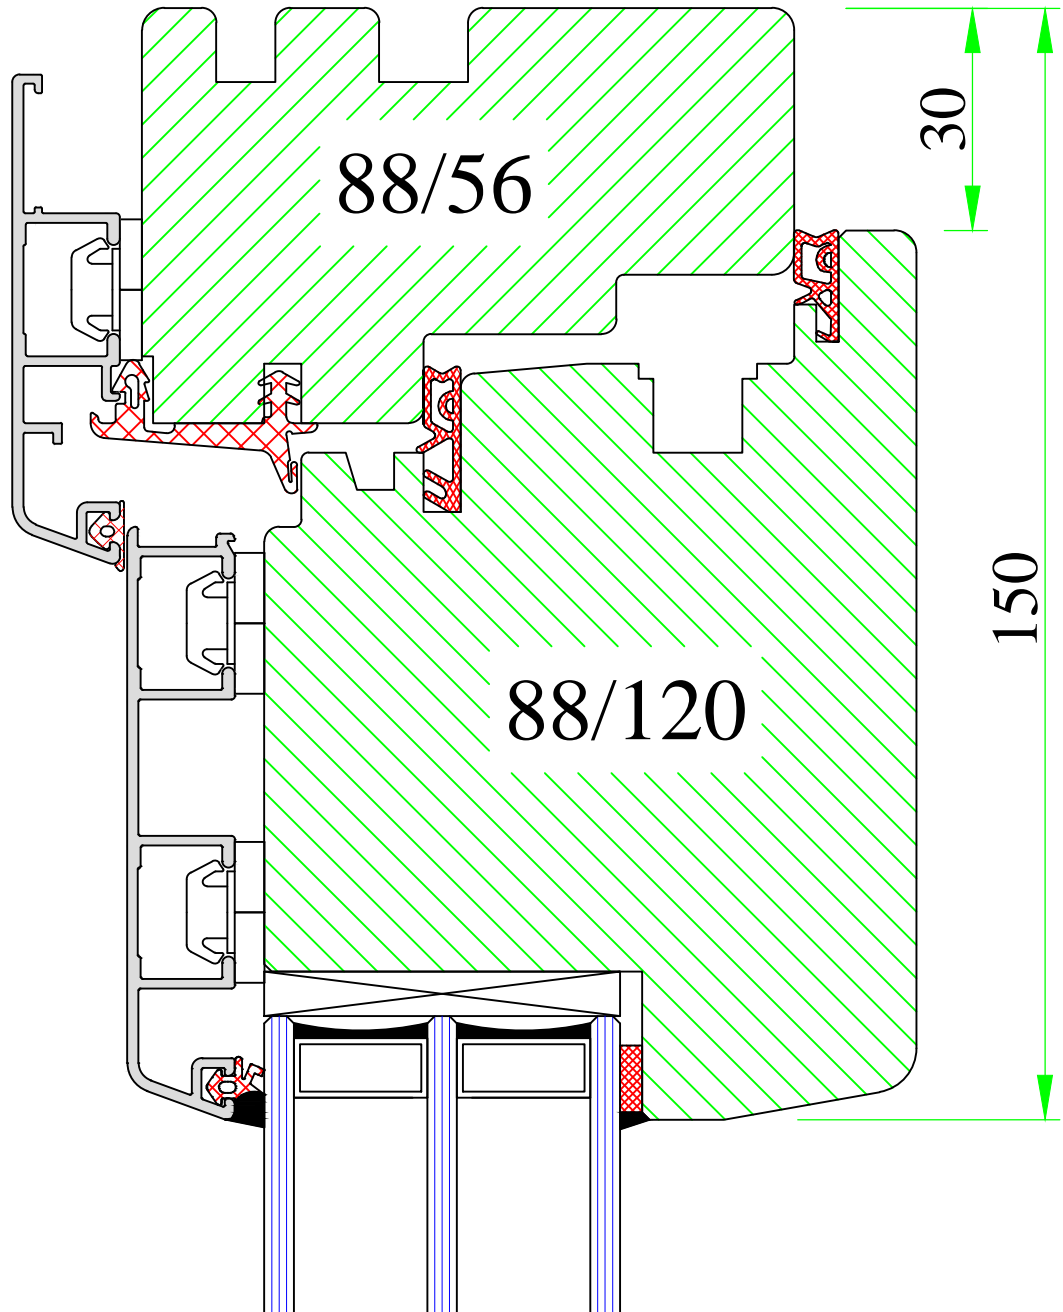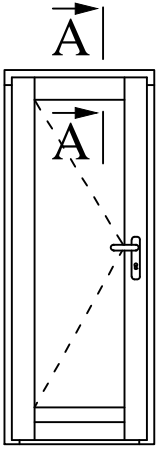

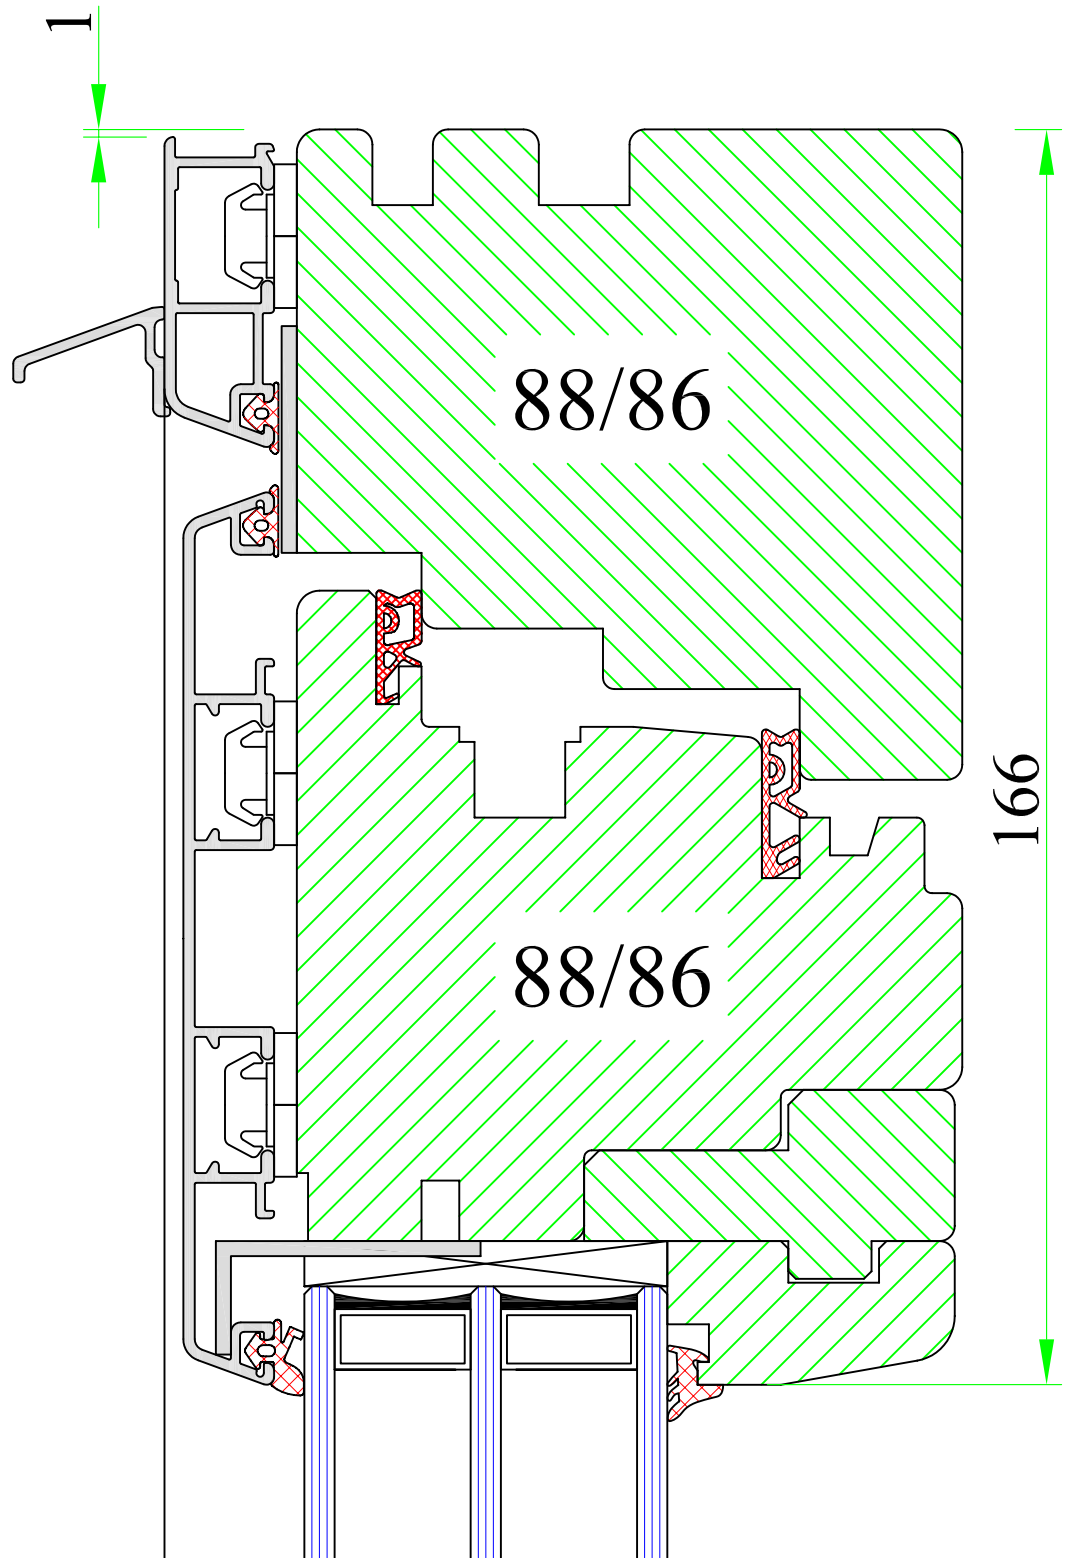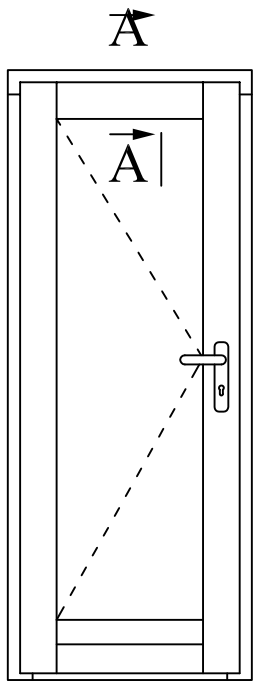

www.uniwin.co.uk





UNI WINDOWS Ltd.
 Unit 6, Edgefield Industrial Est.
 Loanhead, EH20 9TB
 Tel.: 0131 448 3931

THERMAX 1 / 2

Outward opening door – top and sides

Version: 1	Scale: 1:1
Date: 15.05.14	Drawing: NK/22

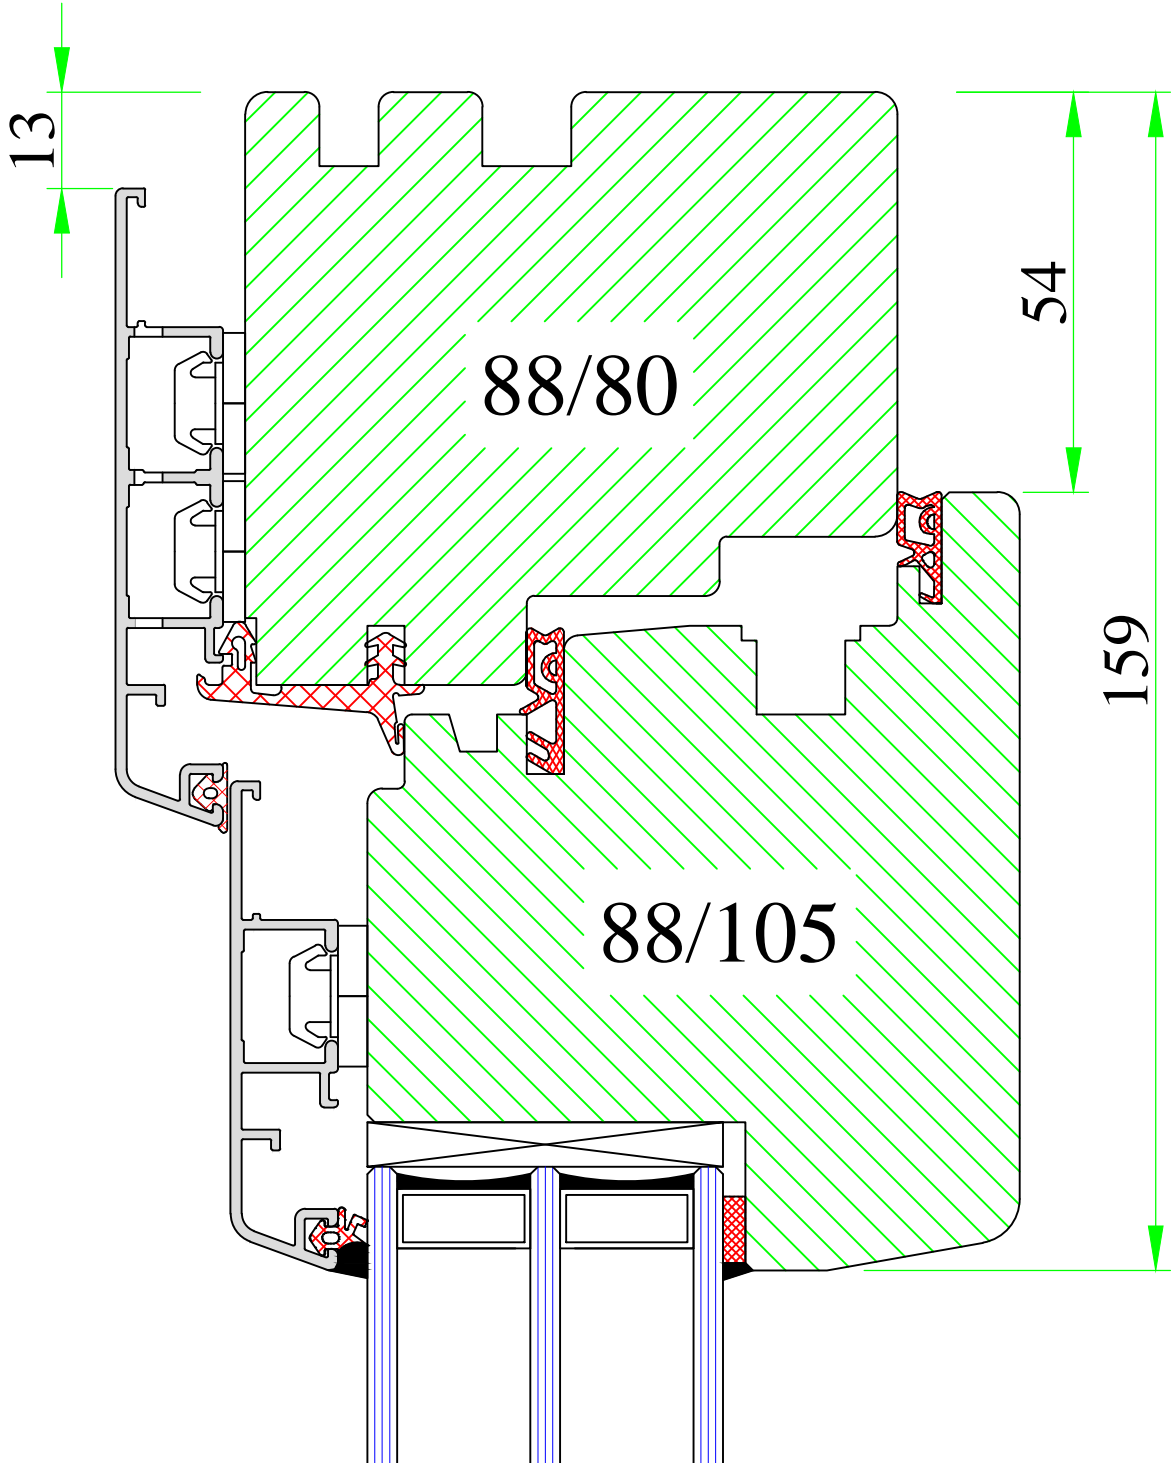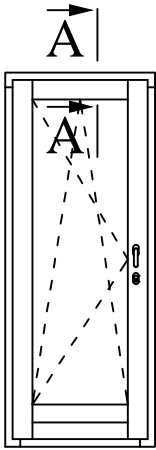



www.uniwin.co.uk




UNI WINDOWS Ltd.
 Unit 6, Edgefield Industrial Est.
 Loanhead, EH20 9TB
 Tel.: 0131 448 3931


THERMAX
 Frame-sash connection – top and sides

Version: 1	Scale: 1:1
Date: 15.05.14	Drawing: NK/23

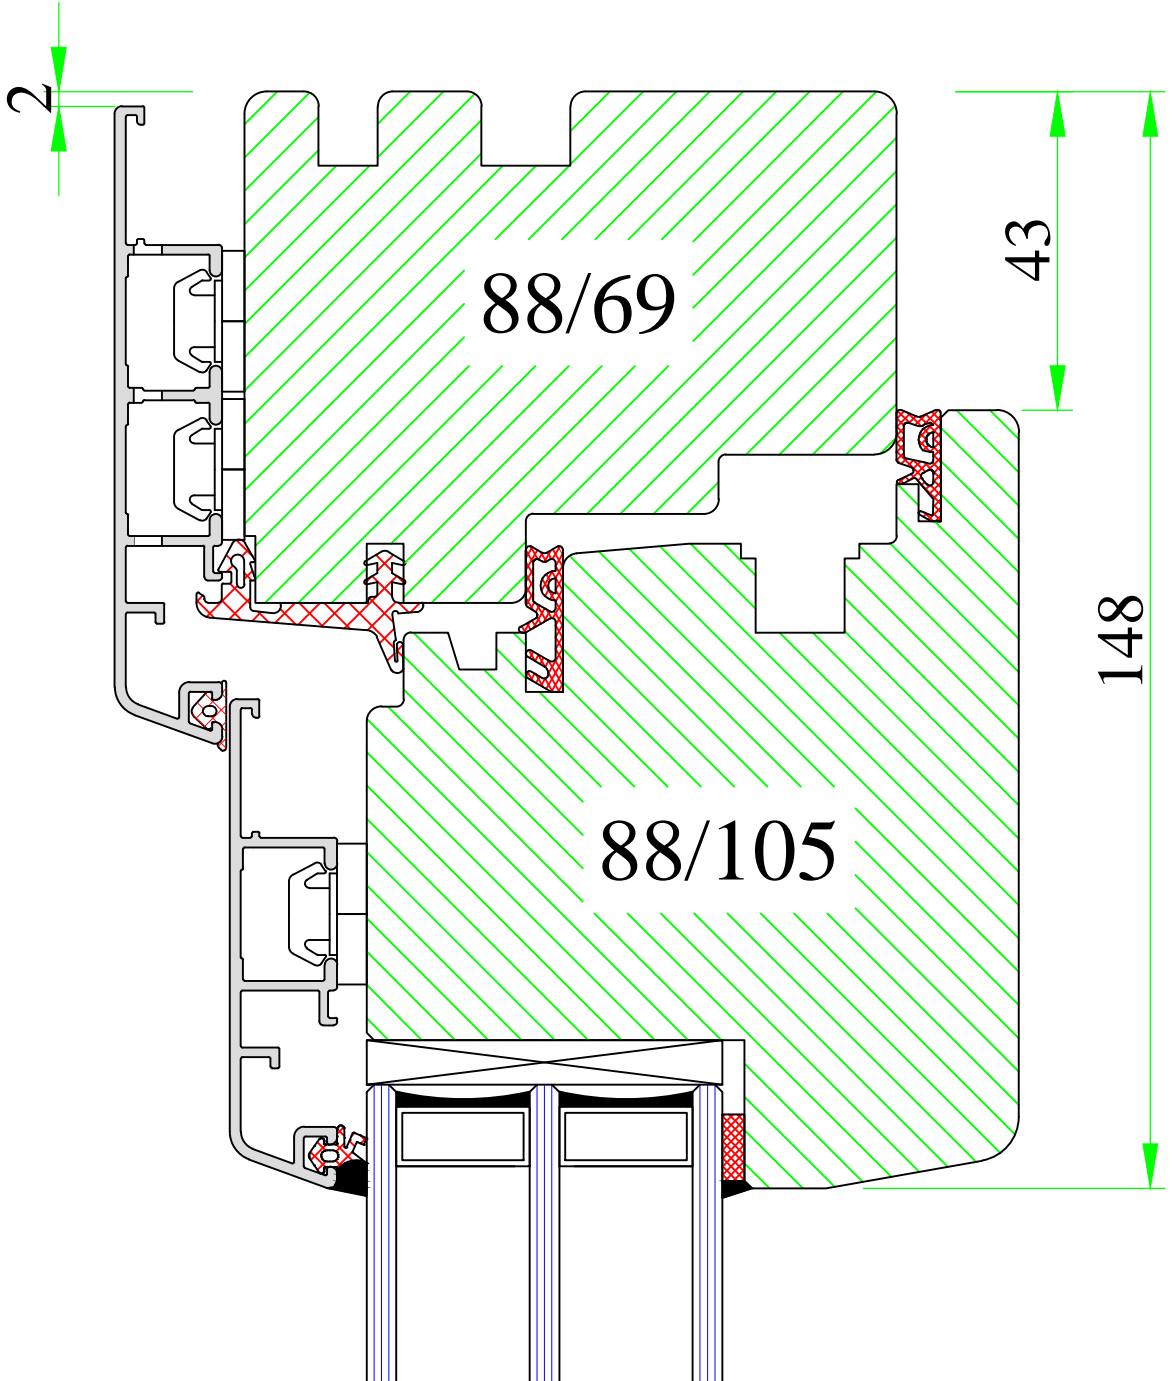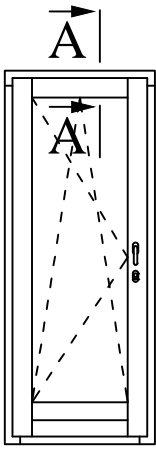

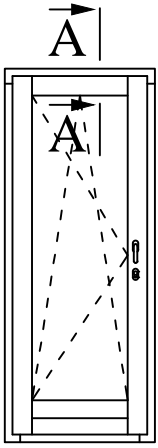

9

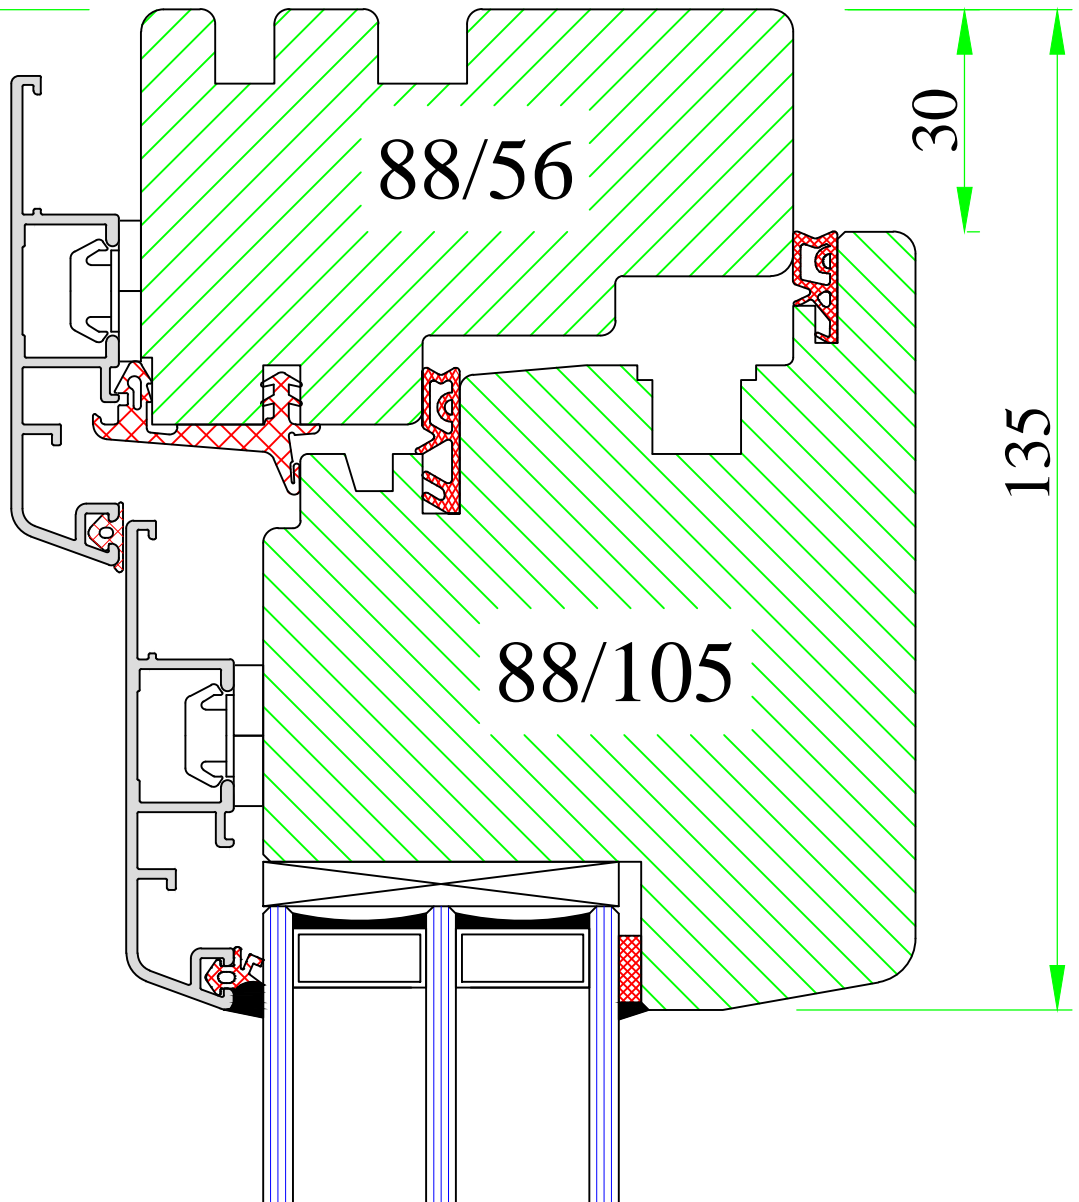

UNI WINDOWS Ltd.
 Unit 6, Edgefield Industrial Est.
 Loanhead, EH20 9TB
 Tel.: 0131 448 3931

THERMAX 3


Frame-sash connection – top and sides

Version:
1


Date:
15.05.14

Scale:
1:1

Drawing:
NK3/23

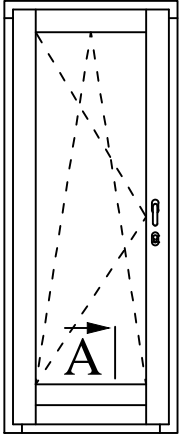


A

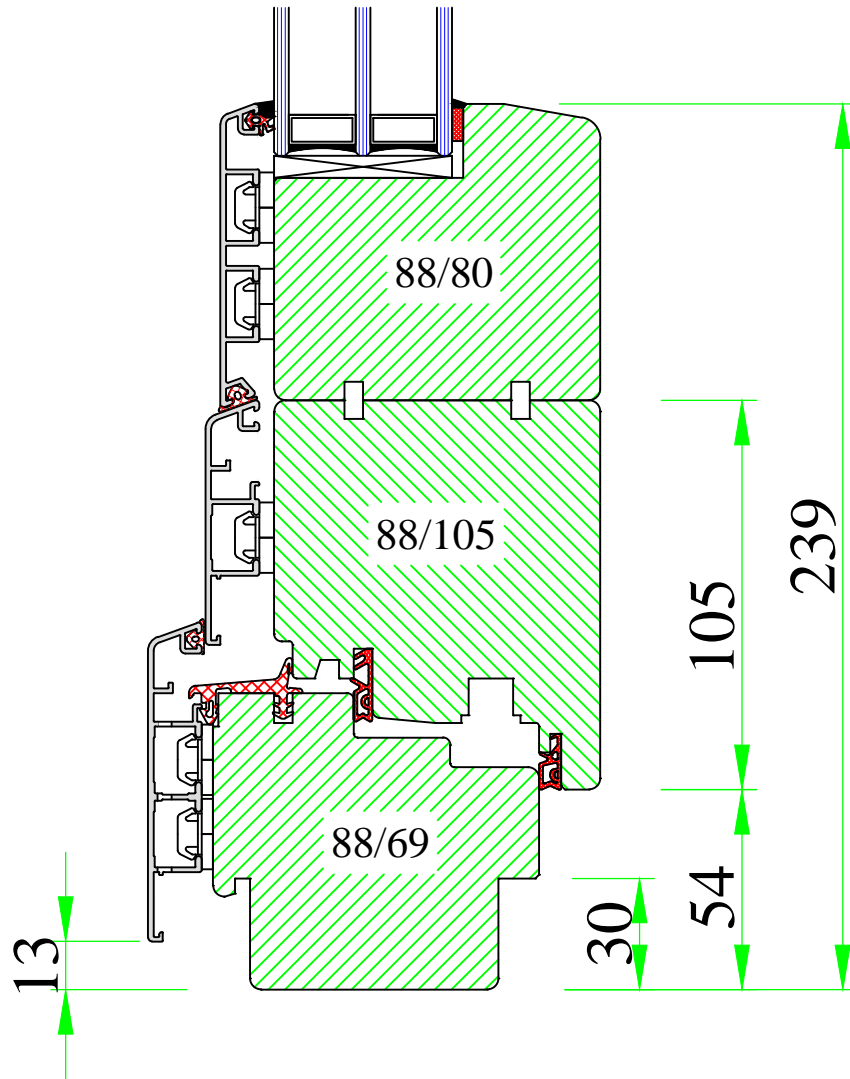


UNI WINDOWS Ltd.
 Unit 6, Edgefield Industrial Est.
 Loanhead, EH20 9TB
 Tel.: 0131 448 3931

THERMAX
 Frame-sash connection – bottom of balcony door

Version: 1	Scale: 1:2
Date: 15.05.14	Drawing: NK/24

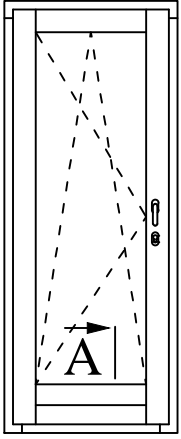


A

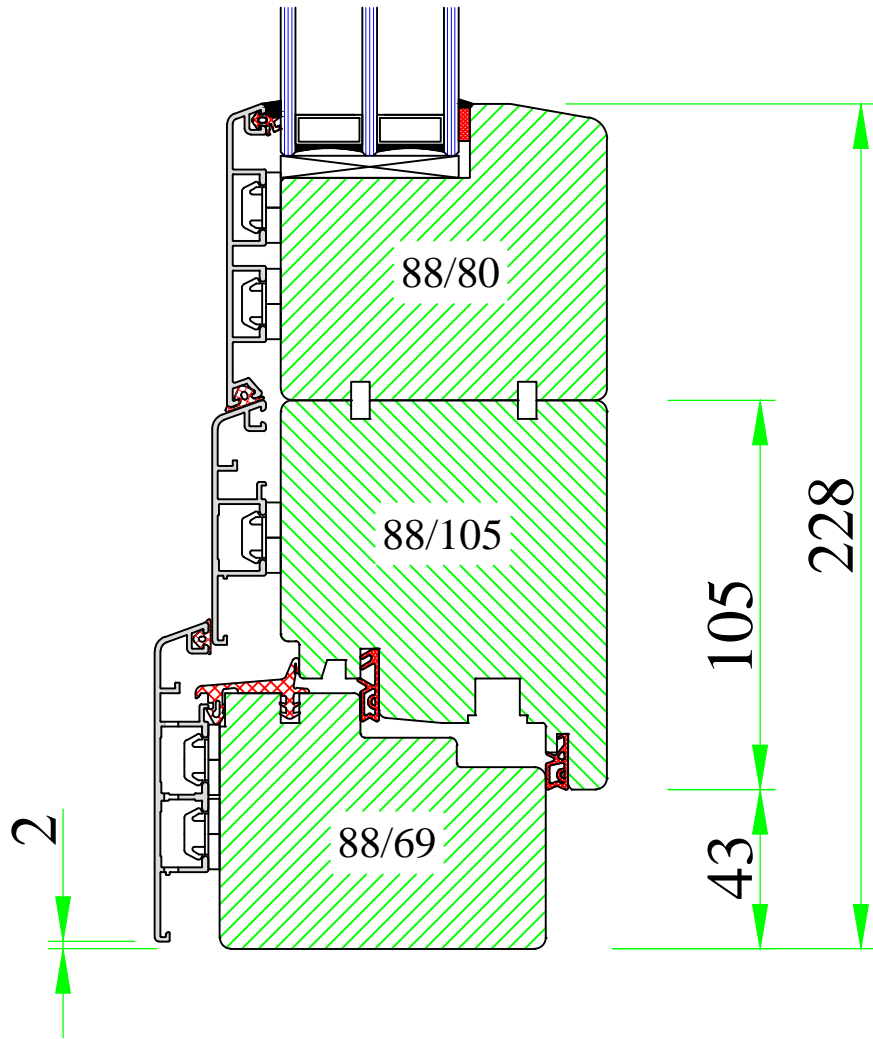


UNI WINDOWS Ltd.
 Unit 6, Edgefield Industrial Est.
 Loanhead, EH20 9TB
 Tel.: 0131 448 3931

THERMAX 2
 Frame-sash connection – bottom of balcony door

Version: 1	Scale: 1:2
Date: 15.05.14	Drawing: NK2/24

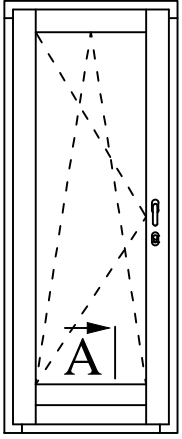



A

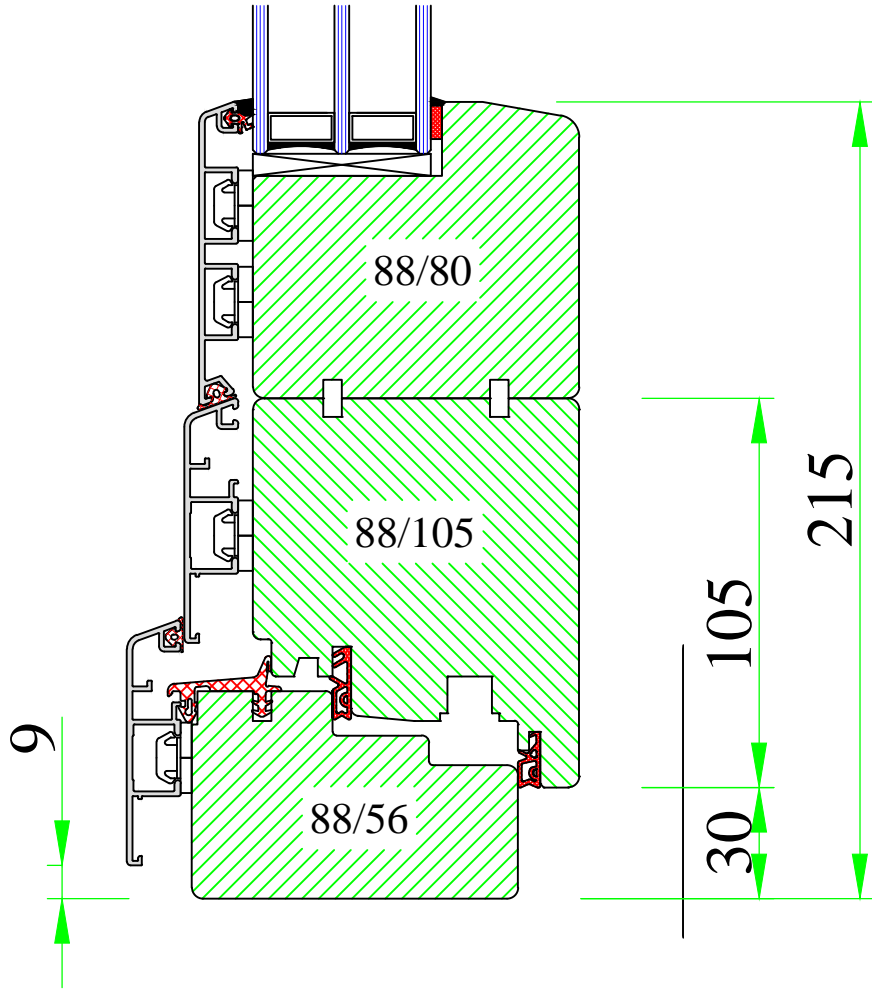

UNI WINDOWS Ltd.
 Unit 6, Edgefield Industrial Est.
 Loanhead, EH20 9TB
 Tel.: 0131 448 3931

THERMAX 3
 Frame-sash connection – bottom of balcony door

Version: 1	Scale: 1:2
Date: 15.05.14	Drawing: NK3/24

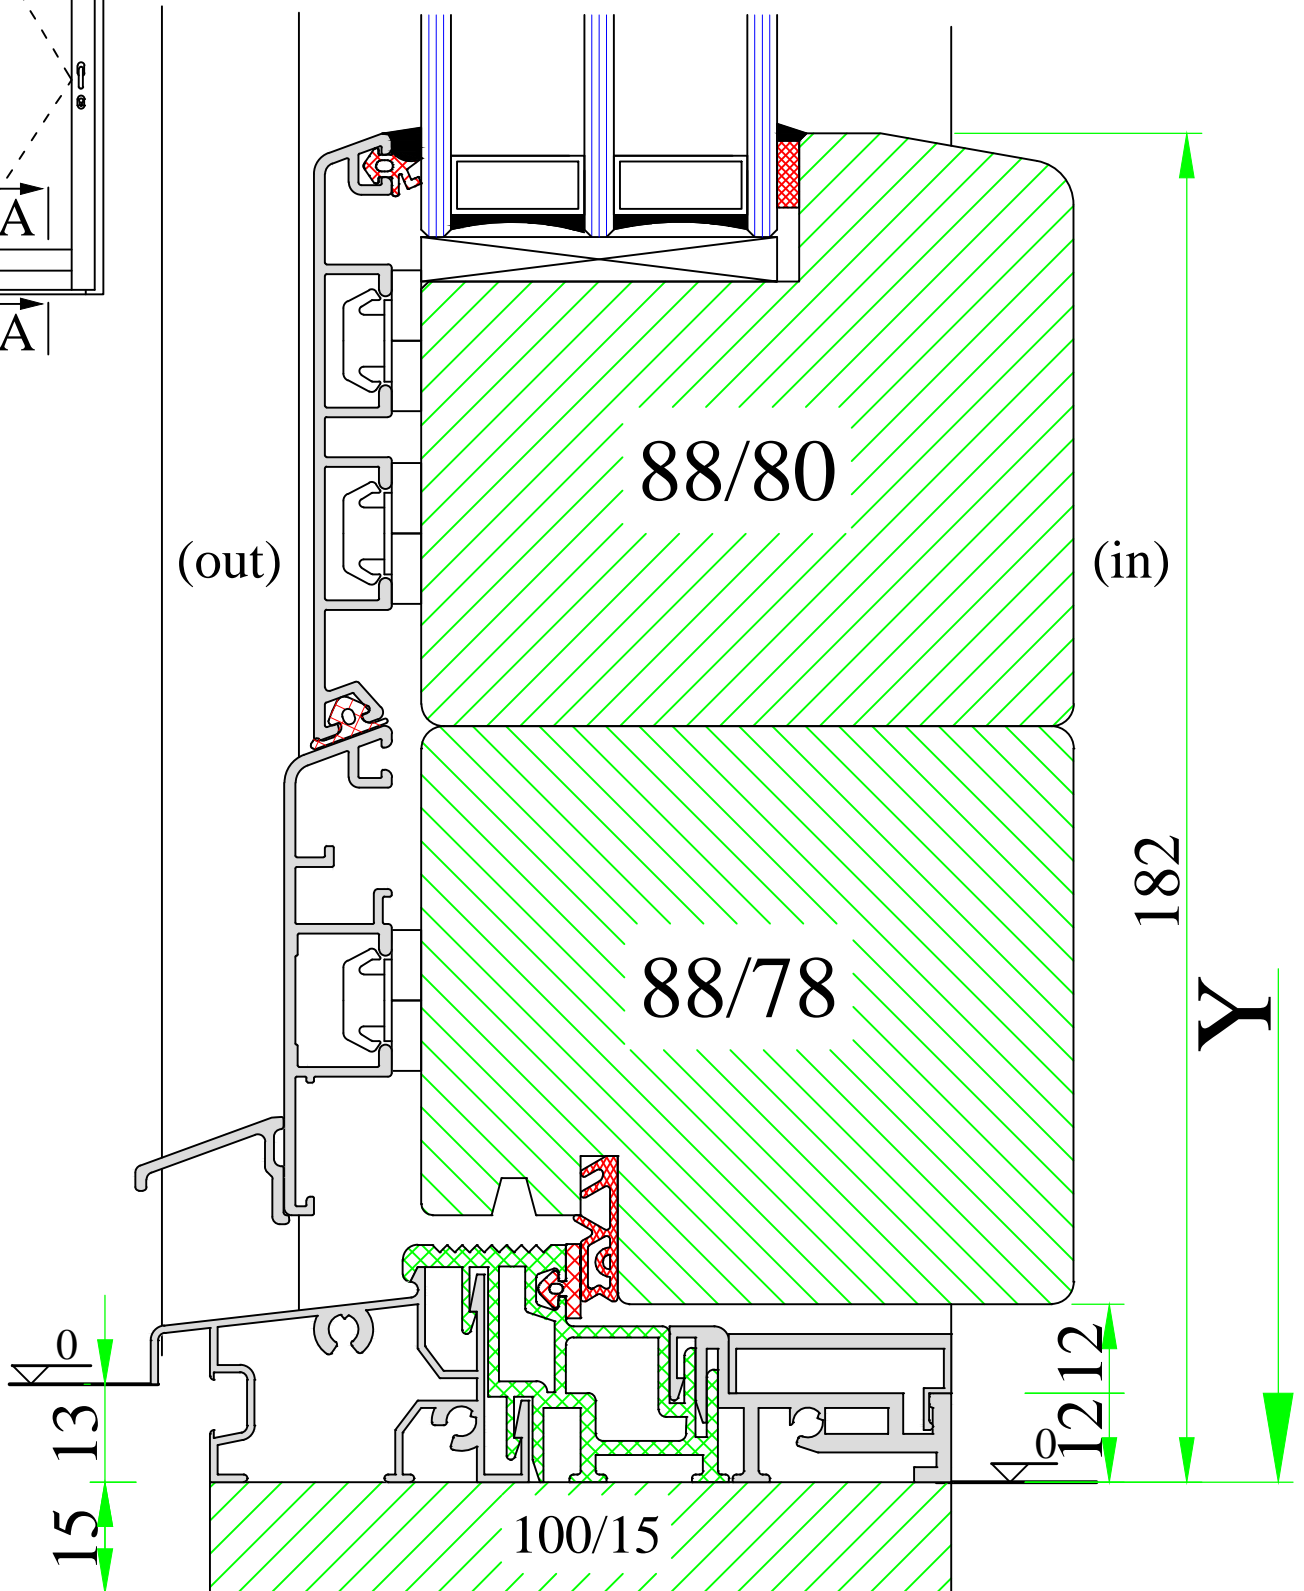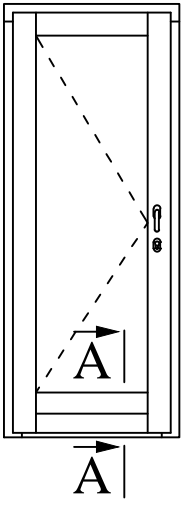

www.uniwin.co.uk



UNI WINDOWS Ltd.
 Unit 6, Edgefield Industrial Est.
 Loanhead, EH20 9TB
 Tel.: 0131 448 3931

THERMAX 1 / 2


Balcony door with flat threshold Weser (new)

Version:
1

Date:
15.05.14

Scale:
1:1

Drawing:
NK/25

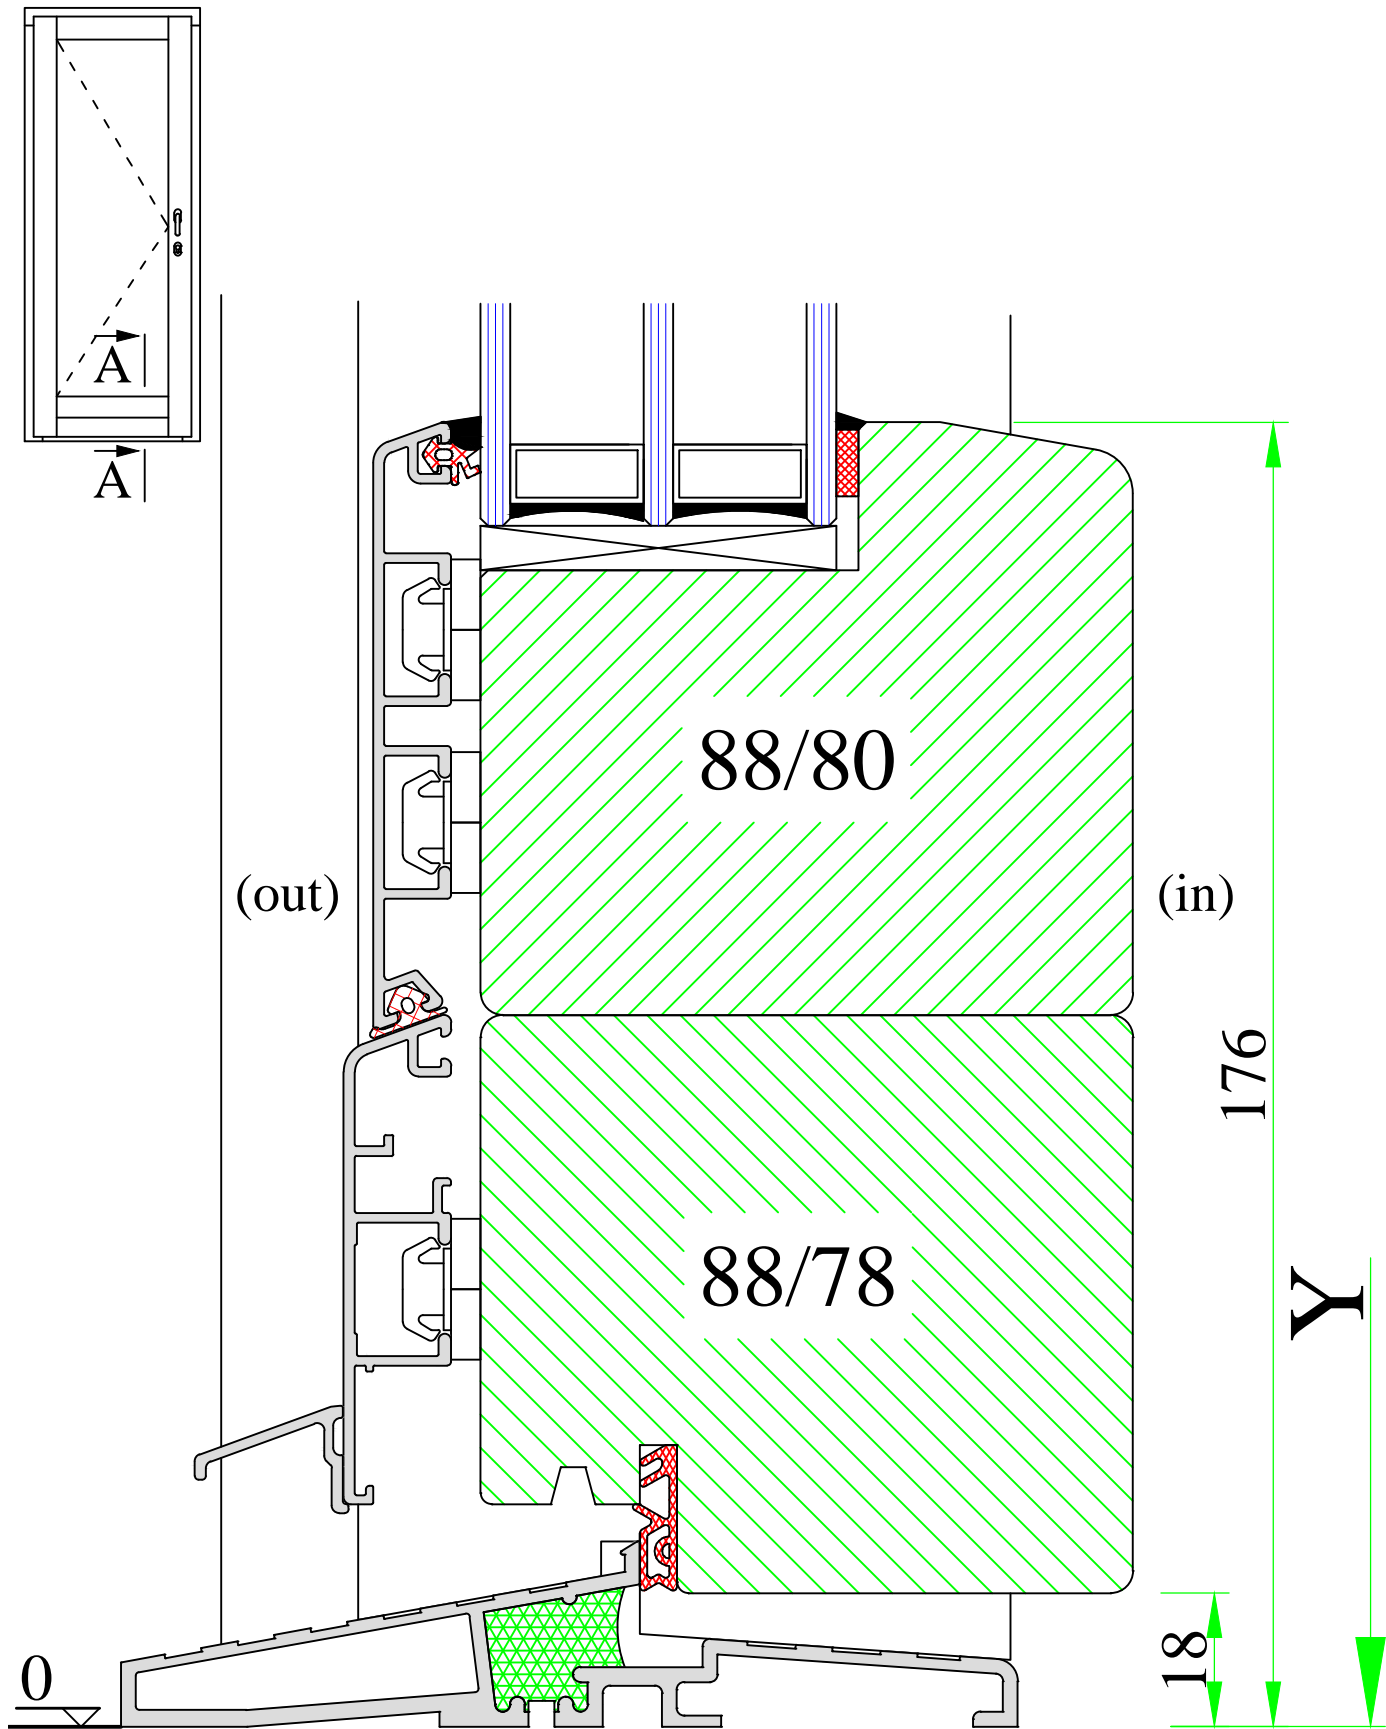

www.uniwin.co.uk





UNI WINDOWS Ltd.
 Unit 6, Edgefield Industrial Est.
 Loanhead, EH20 9TB
 Tel.: 0131 448 3931

THERMAX 1 / 2

Balcony door with flat threshold DAFA

Version: 1	Scale: 1:1
Date: 15.05.14	Drawing: NK/26

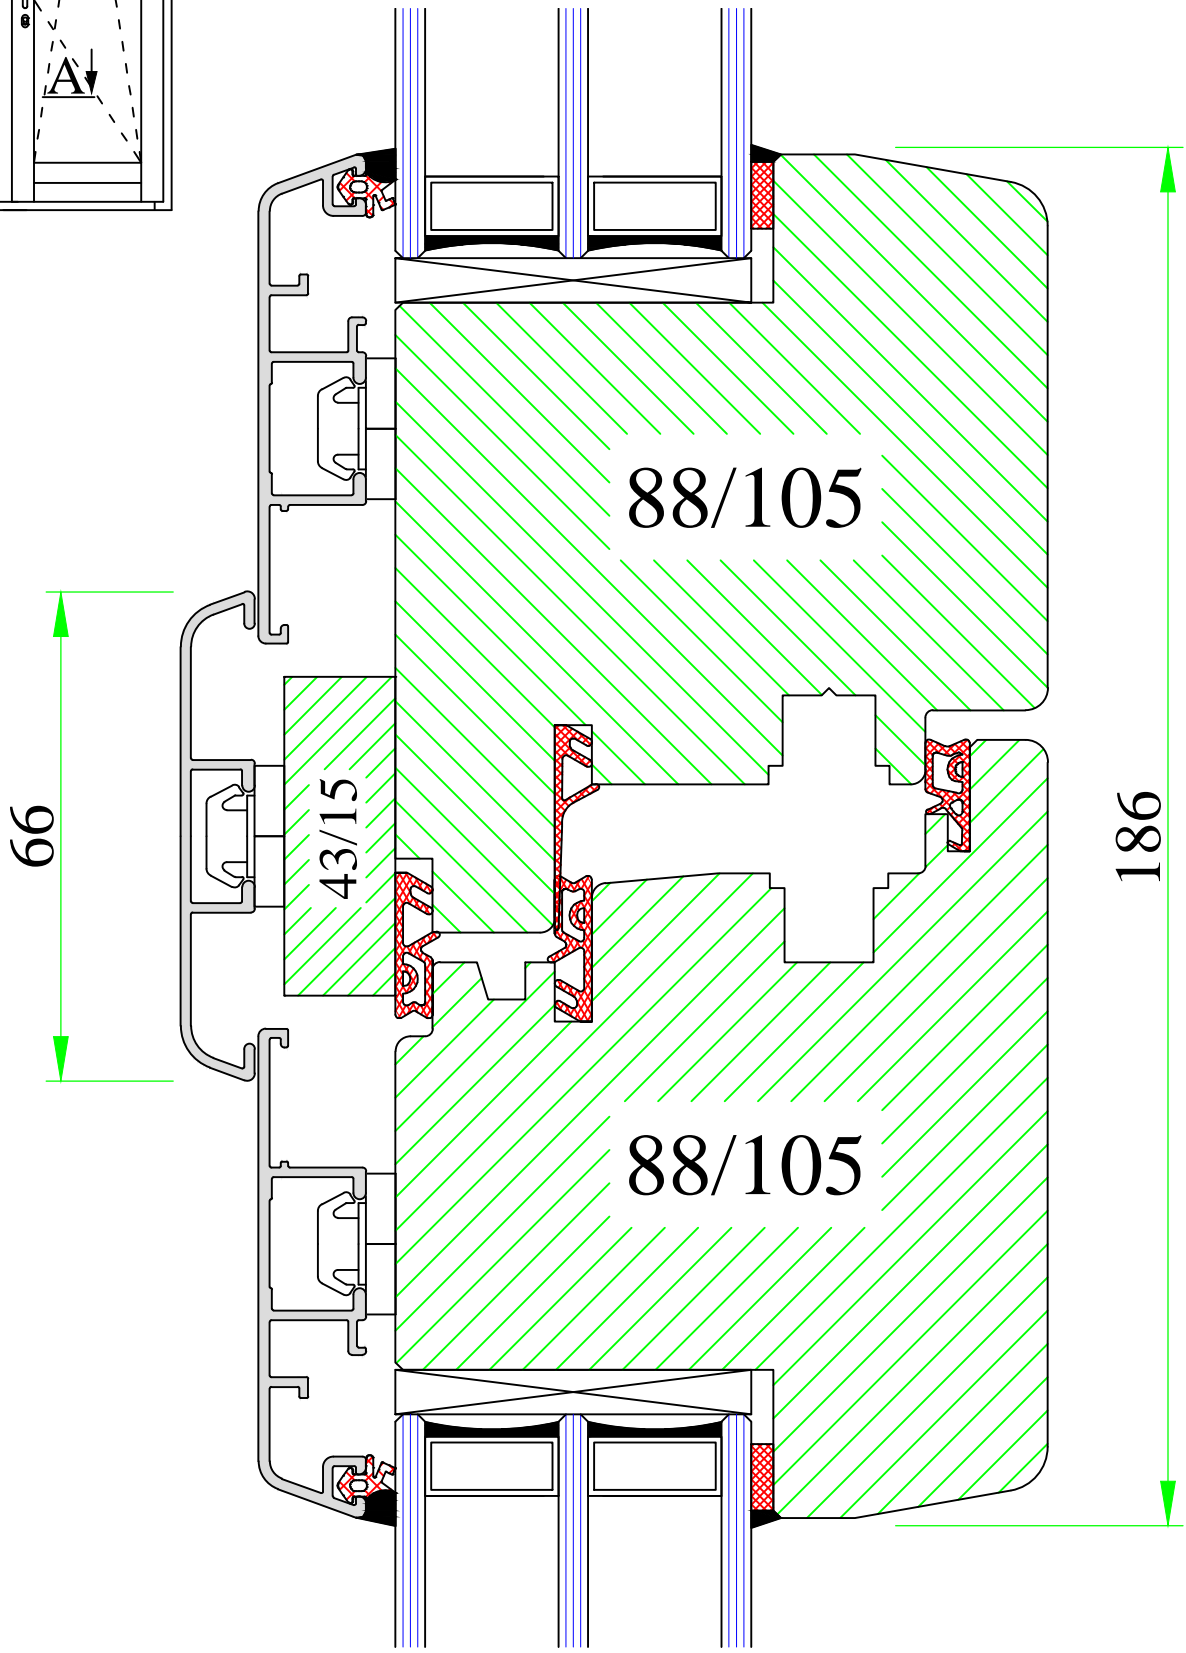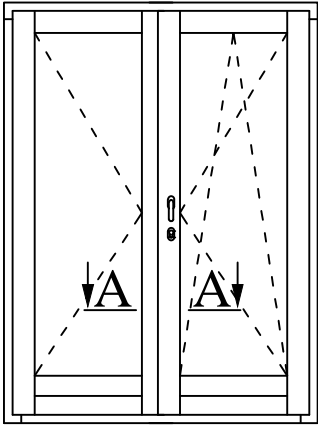



www.uniwin.co.uk



UNI WINDOWS Ltd.
 Unit 6, Edgefield Industrial Est.
 Loanhead, EH20 9TB
 Tel.: 0131 448 3931

THERMAX 1 / 2
 Balcony door - 'flying' mullion

Version: 1	Scale: 1:1
Date: 15.05.14	Drawing: NK/27

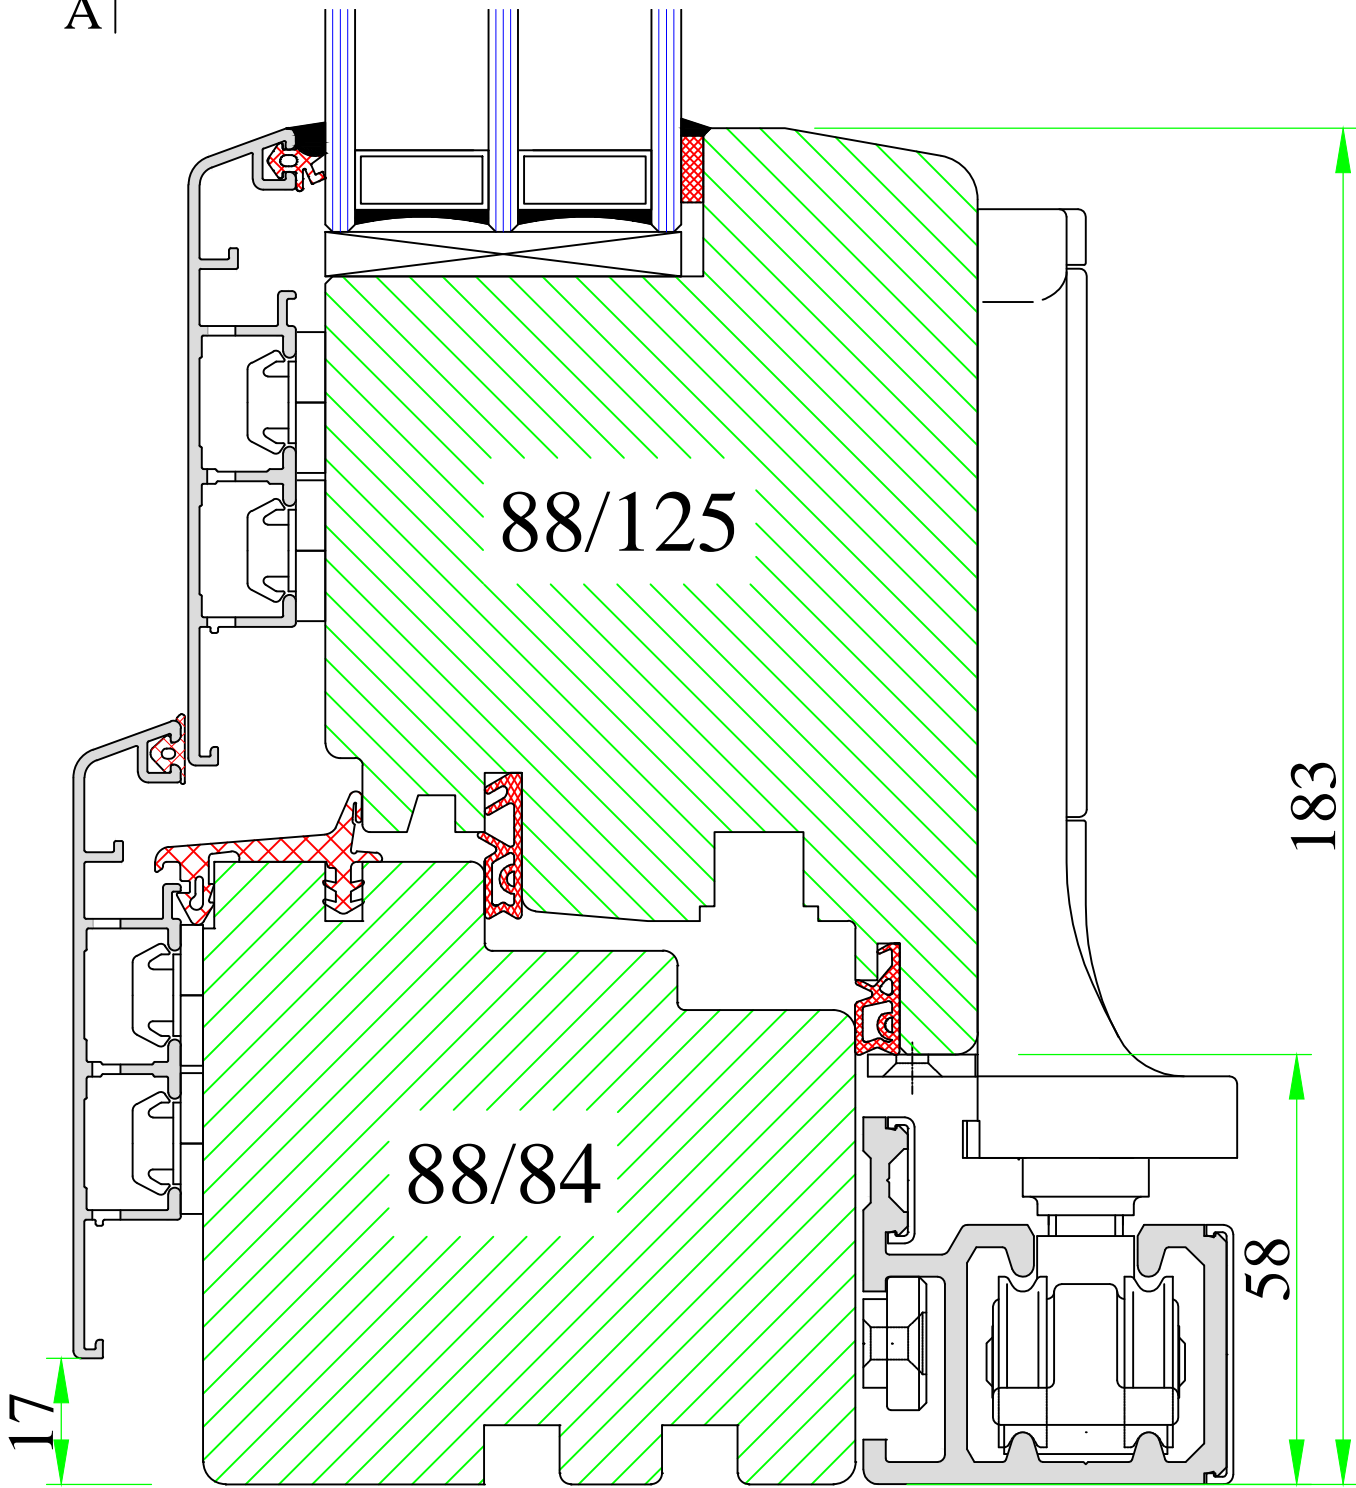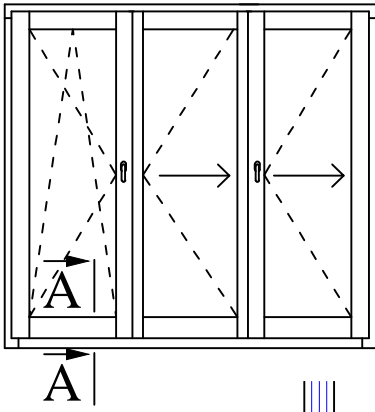

www.uniwin.co.uk




UNI WINDOWS Ltd.
 Unit 6, Edgefield Industrial Est.
 Loanhead, EH20 9TB
 Tel.: 0131 448 3931


THERMAX 1 / 2

Frame-sash connection – bottom of folding sliding door

Version: 1	Scale: 1:1
Date: 15.05.14	Drawing: NK/28

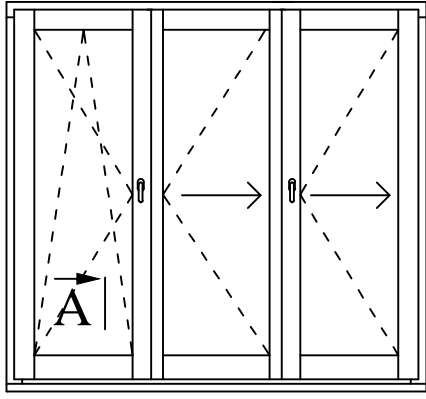



A


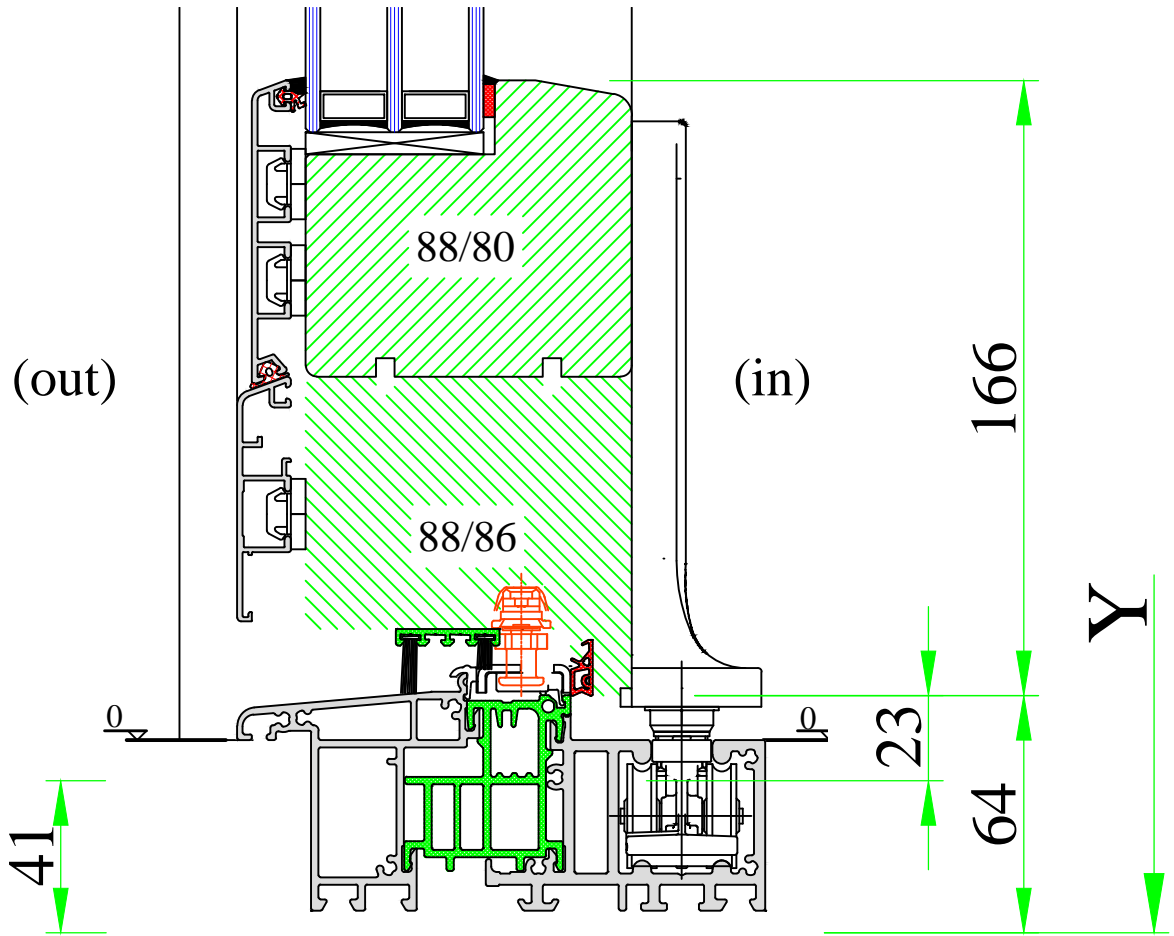




UNI WINDOWS Ltd.
 Unit 6, Edgefield Industrial Est.
 Loanhead, EH20 9TB
 Tel.: 0131 448 3931

THERMAX 1 / 2
 Folding sliding door with flat threshold Comfort

Version: 1	Scale: 1:2
Date: 15.05.14	Drawing: NK/29

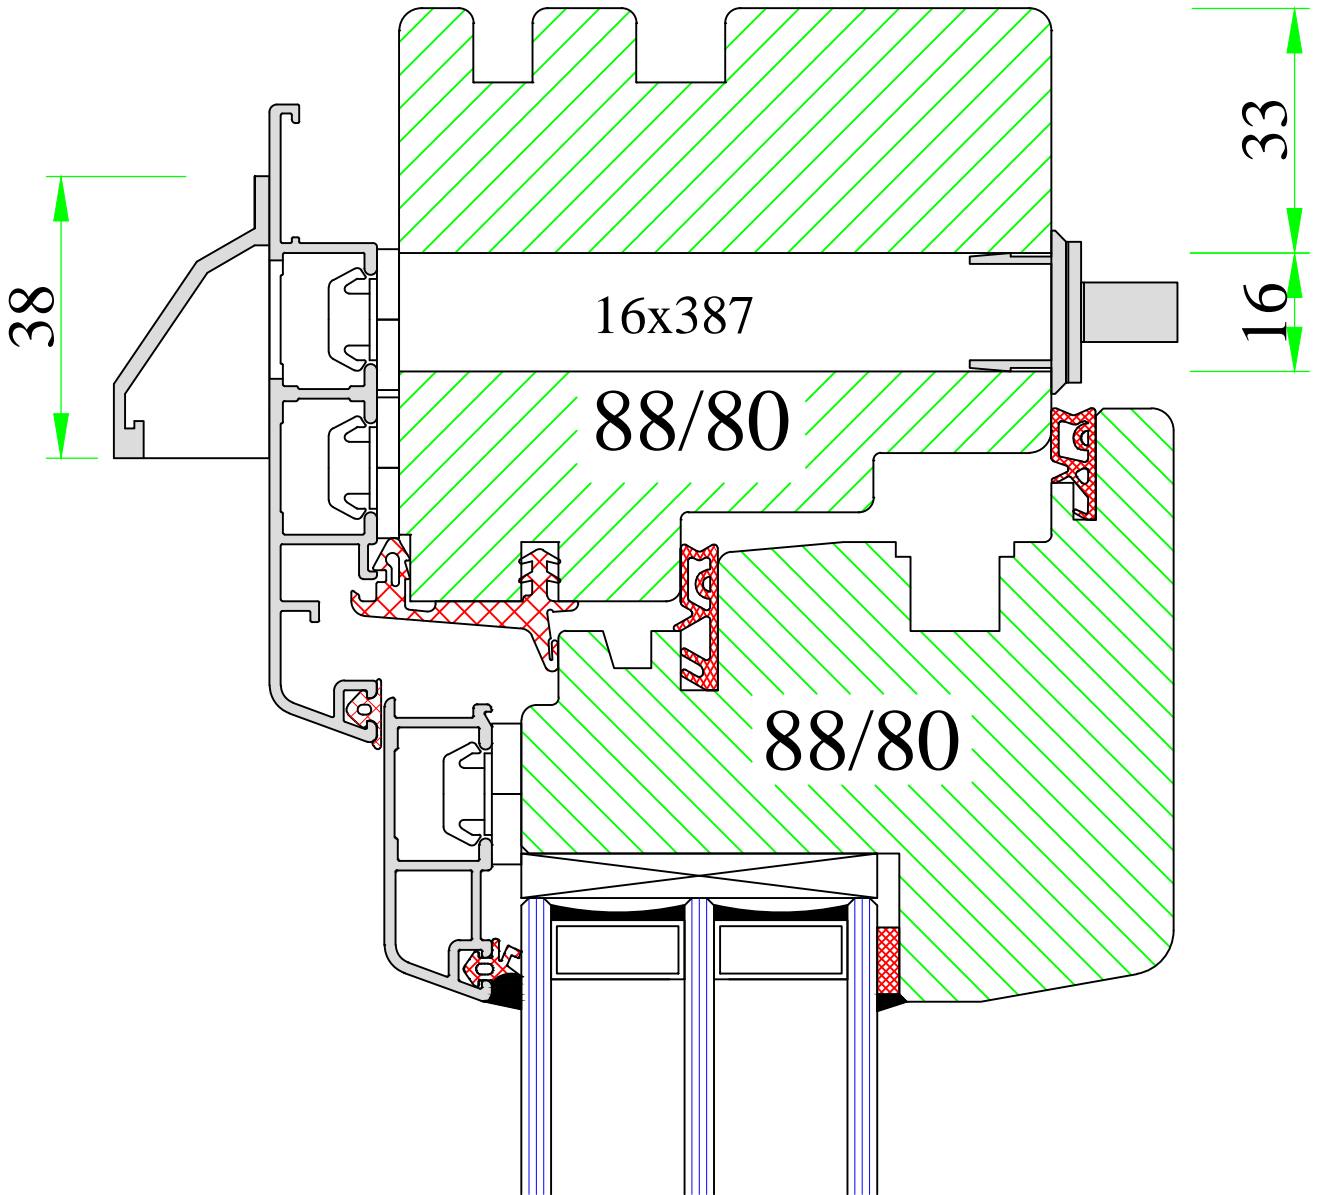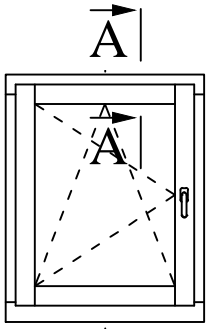

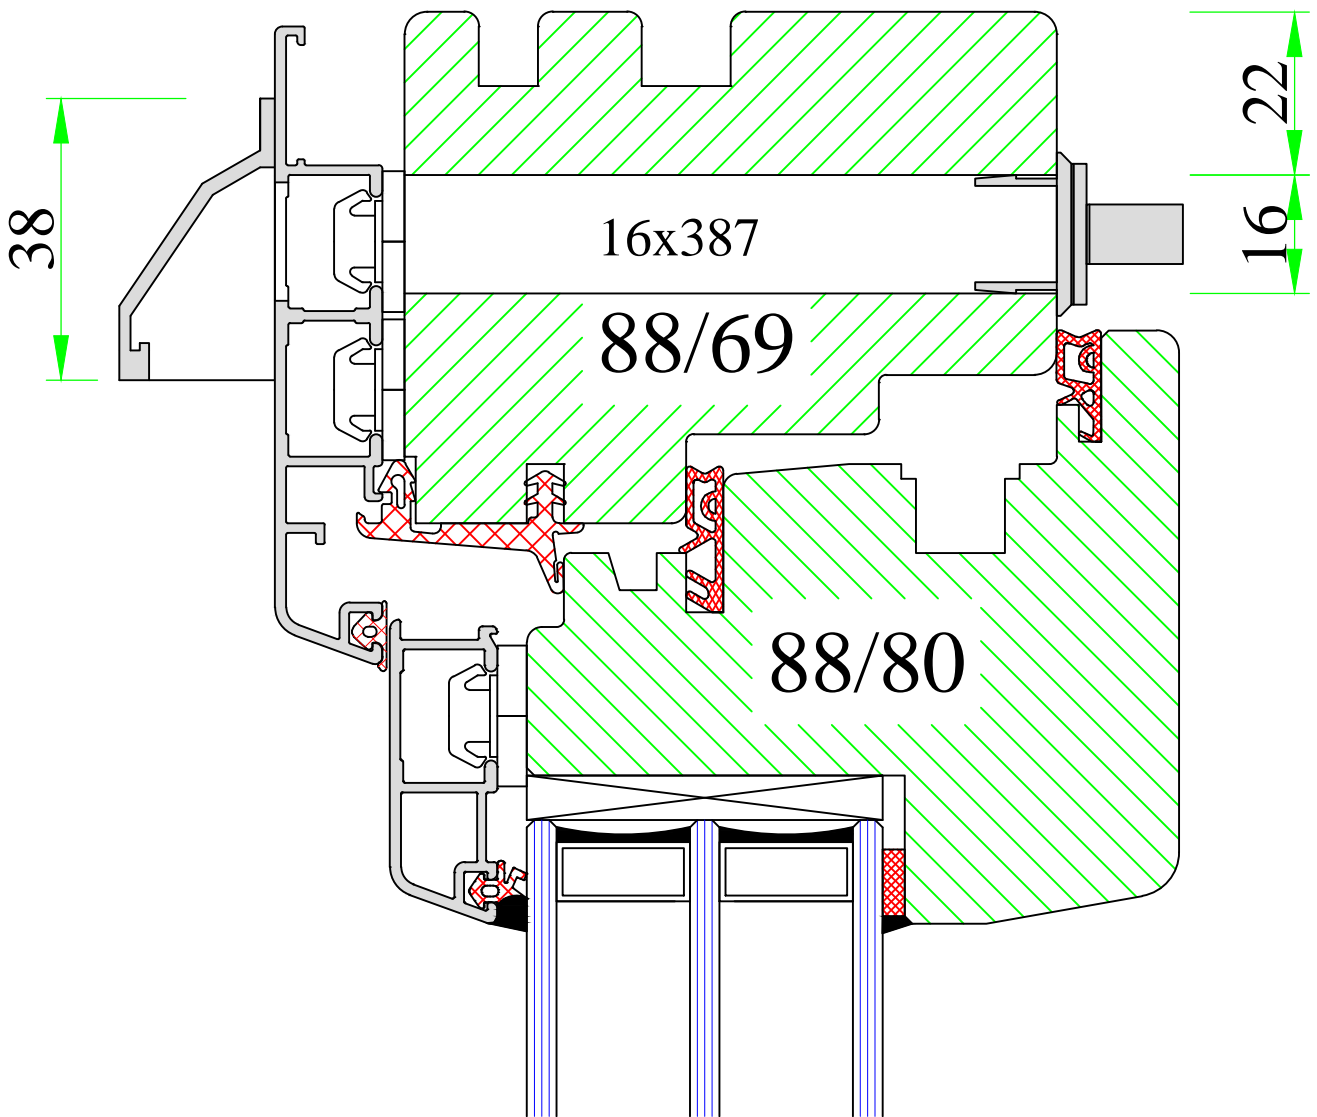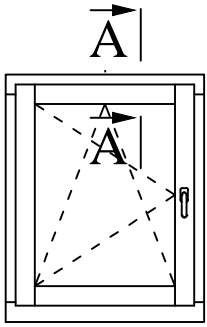

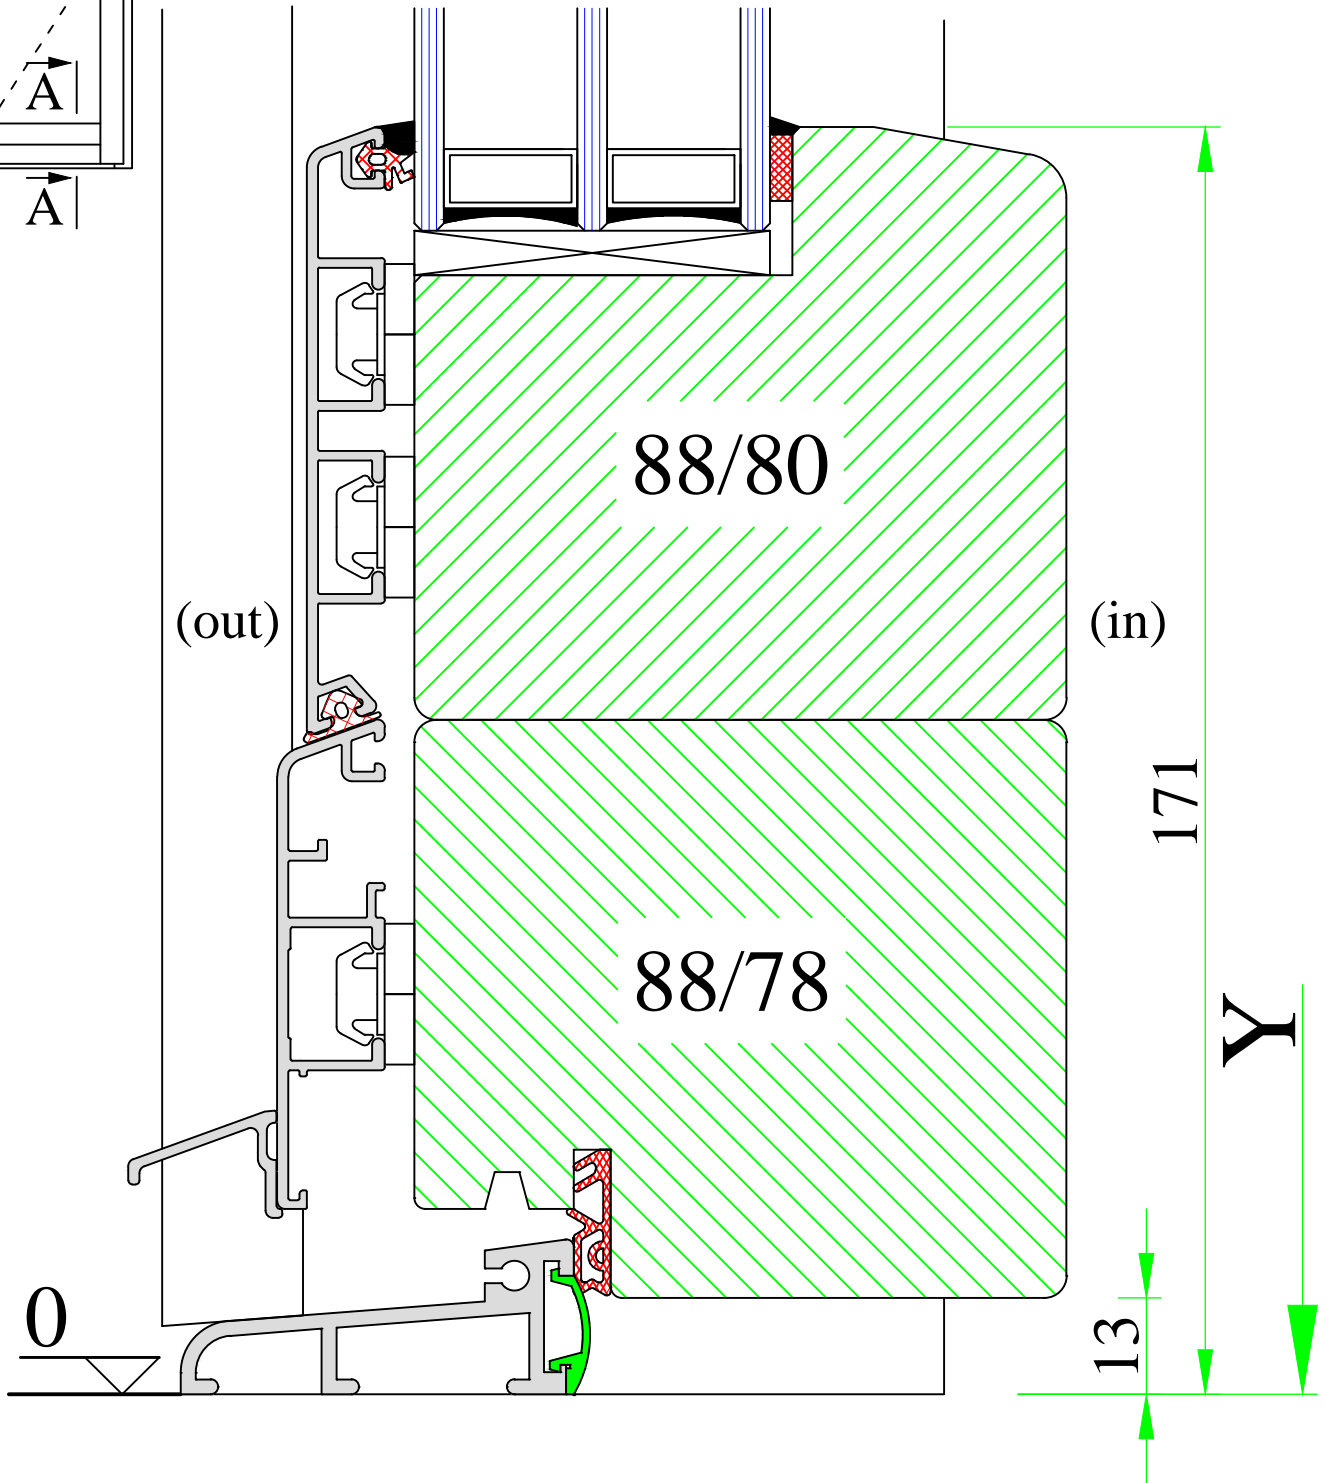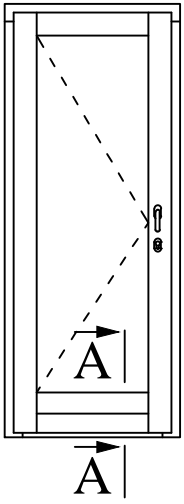

www.uniwin.co.uk



UNI WINDOWS Ltd.
 Unit 6, Edgefield Industrial Est.
 Loanhead, EH20 9TB
 Tel.: 0131 448 3931

THERMAX 1 / 2



Balcony door with Weser threshold (old)

Version:
1

Scale:
1:1

Date:
15.05.14

Drawing:
NK/31

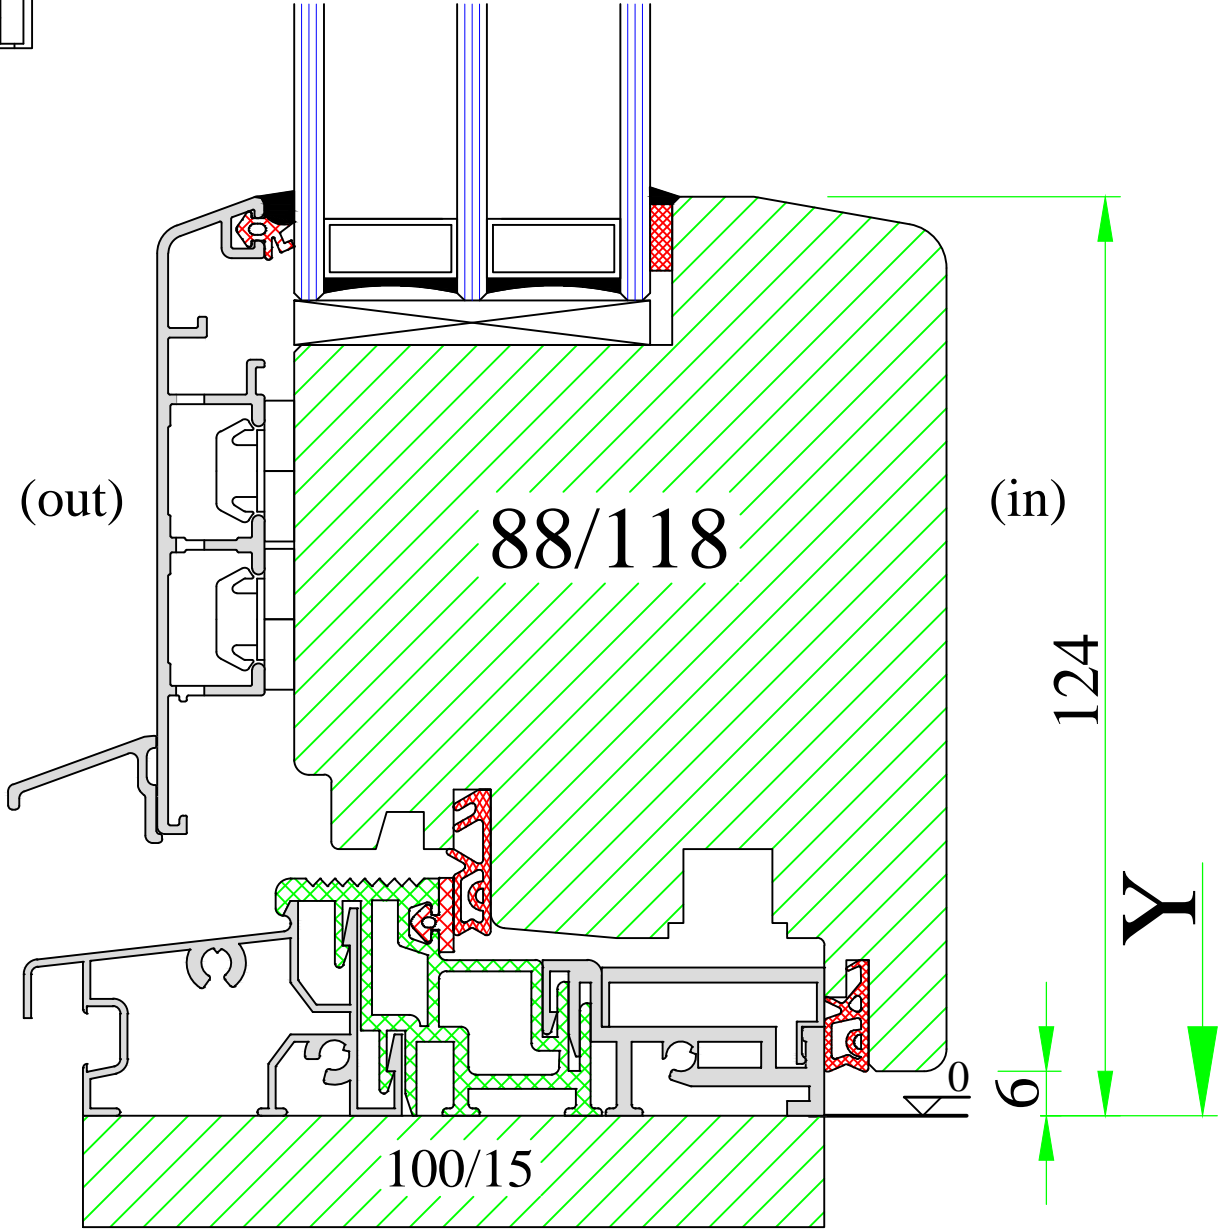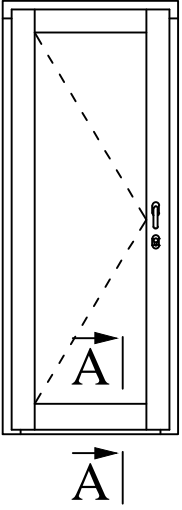

www.uniwin.co.uk



UNI WINDOWS Ltd.
 Unit 6, Edgefield Industrial Est.
 Loanhead, EH20 9TB
 Tel.: 0131 448 3931

THERMAX 1 / 2


Balcony door with Weser threshold

Version:
1

Scale:
1:1

Date:
15.05.14

Drawing:
NK/33

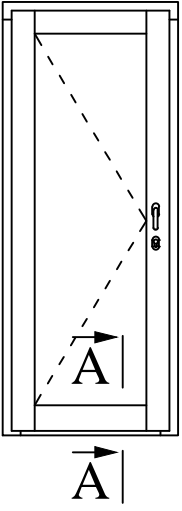

A

